




SOUTH ELEVATION

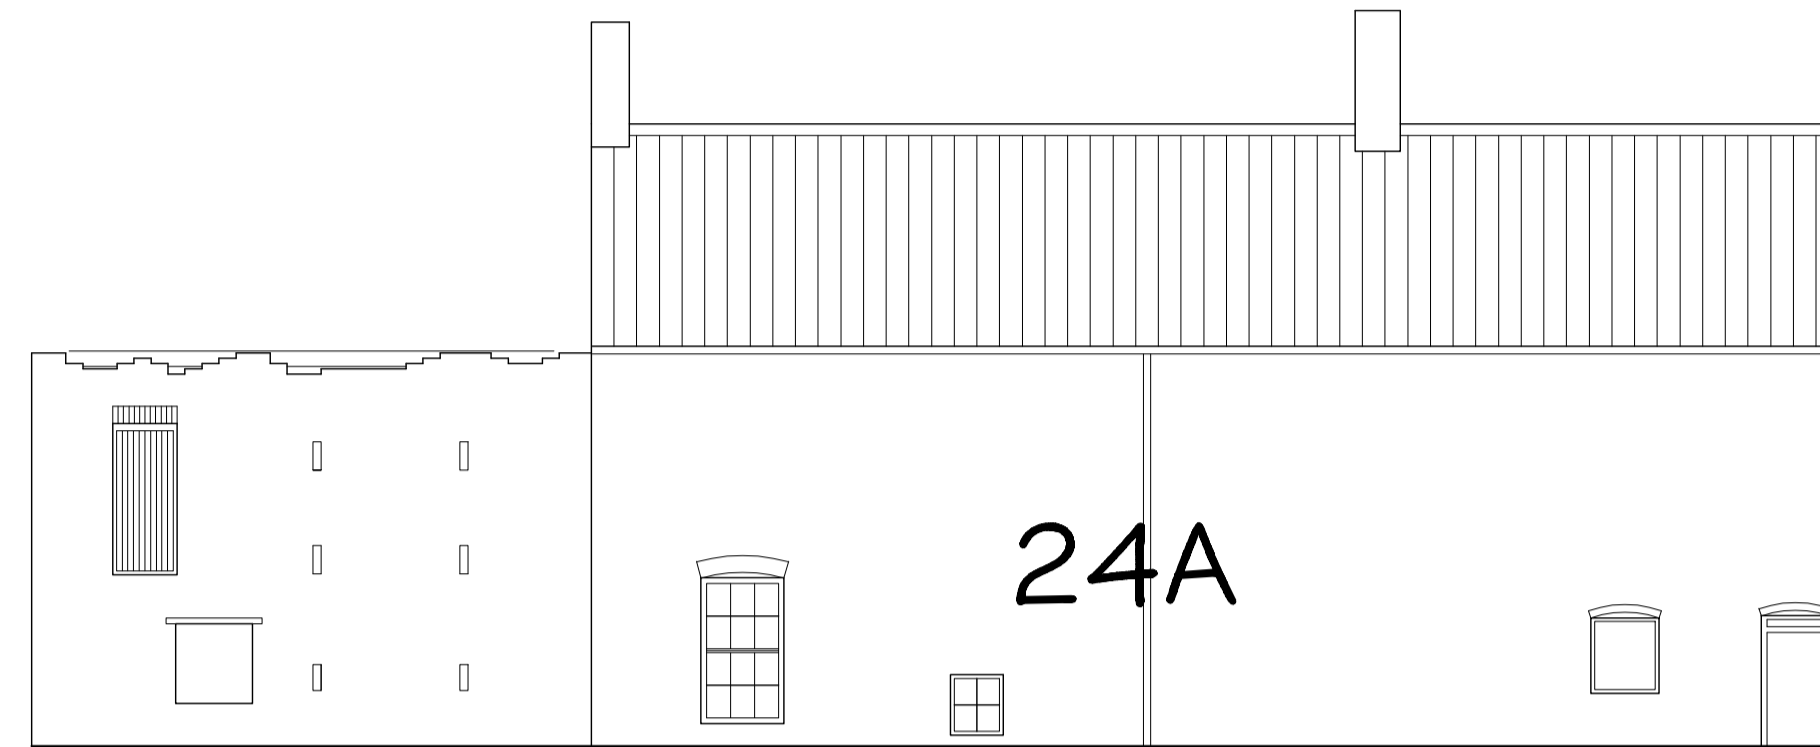

WEST ELEVATION

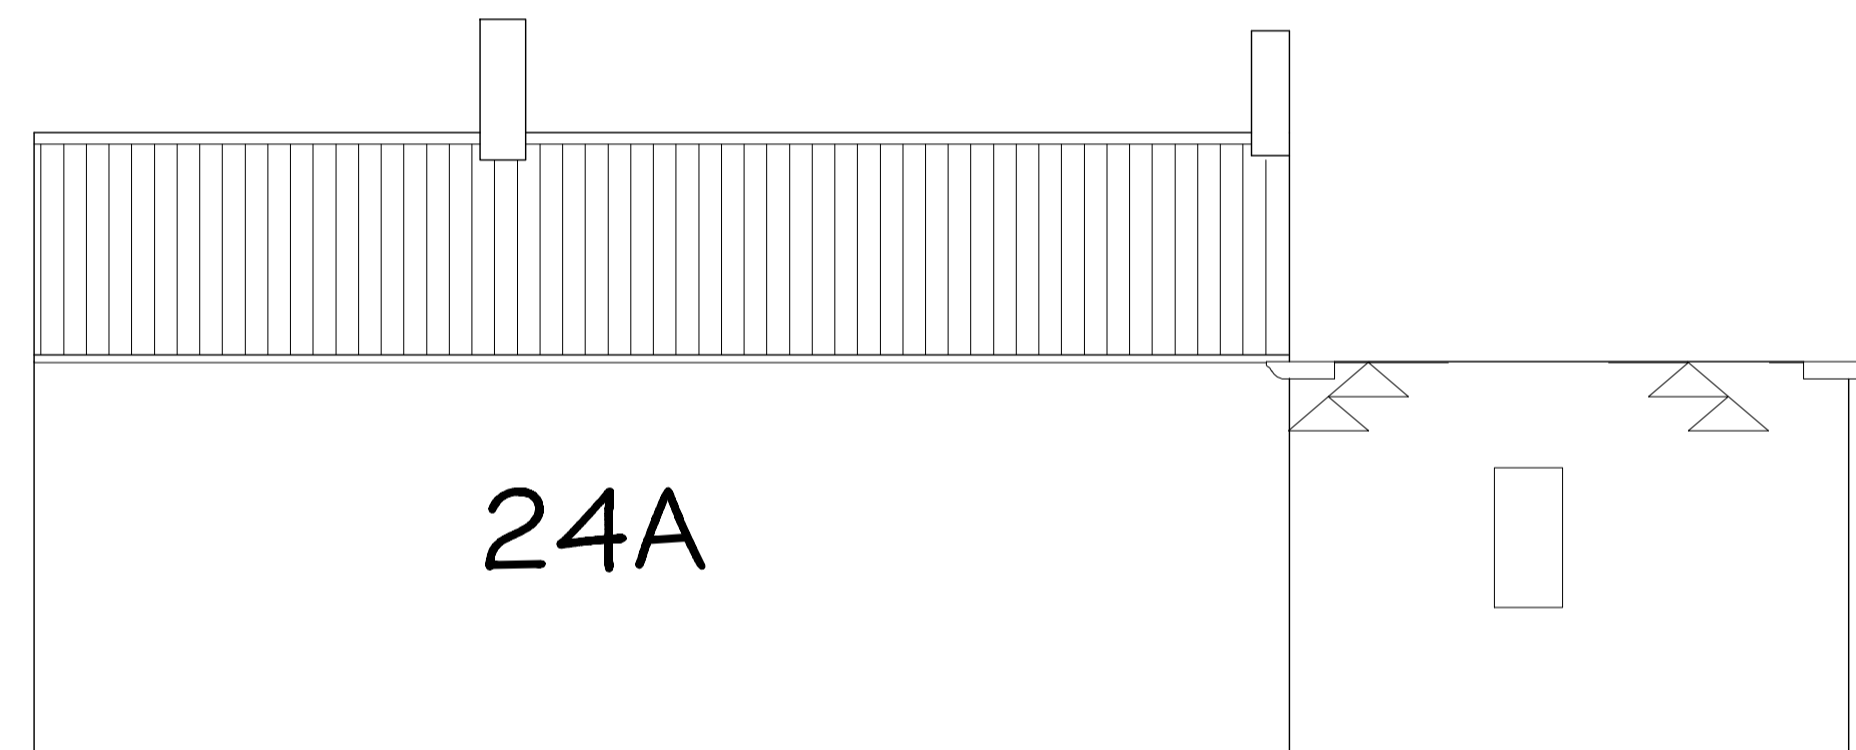


EAST ELEVATION

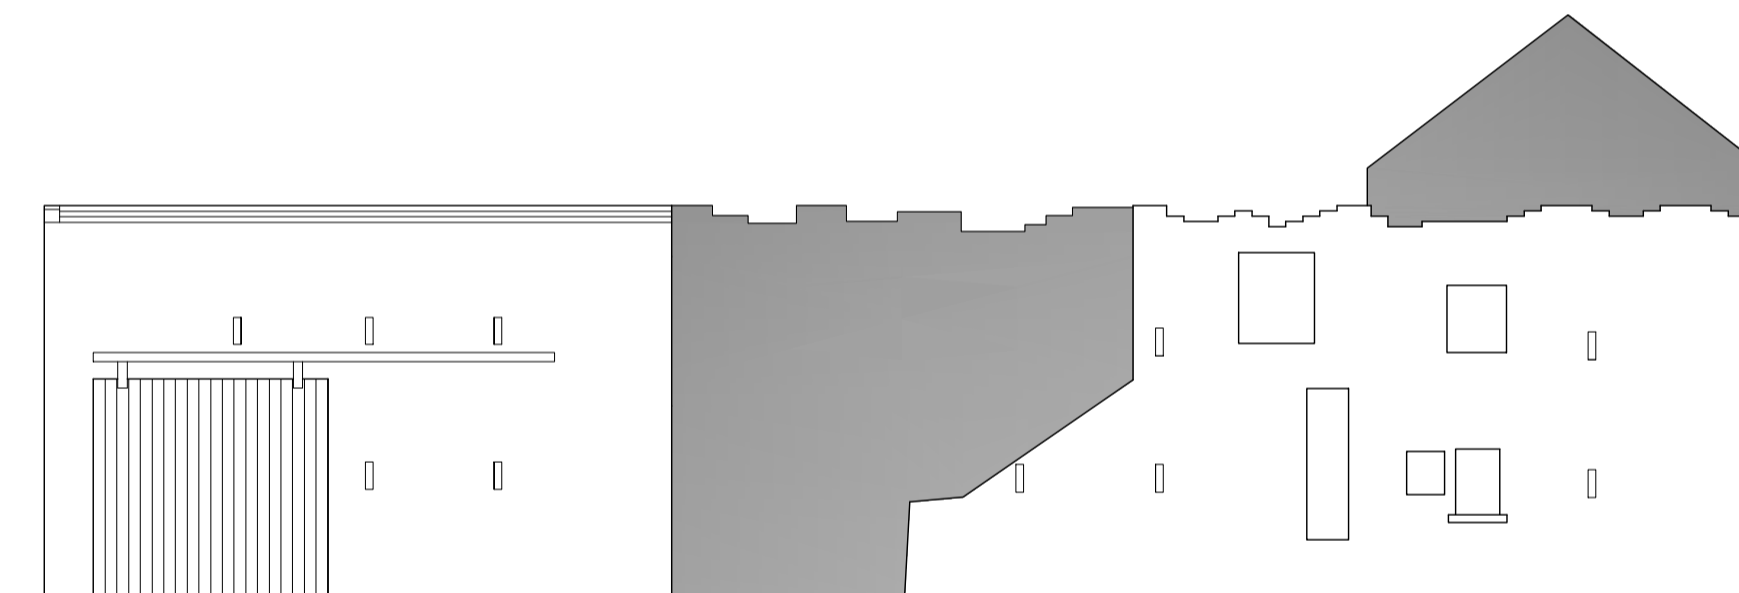


NORTH ELEVATION

Courtyard
(see site plan)

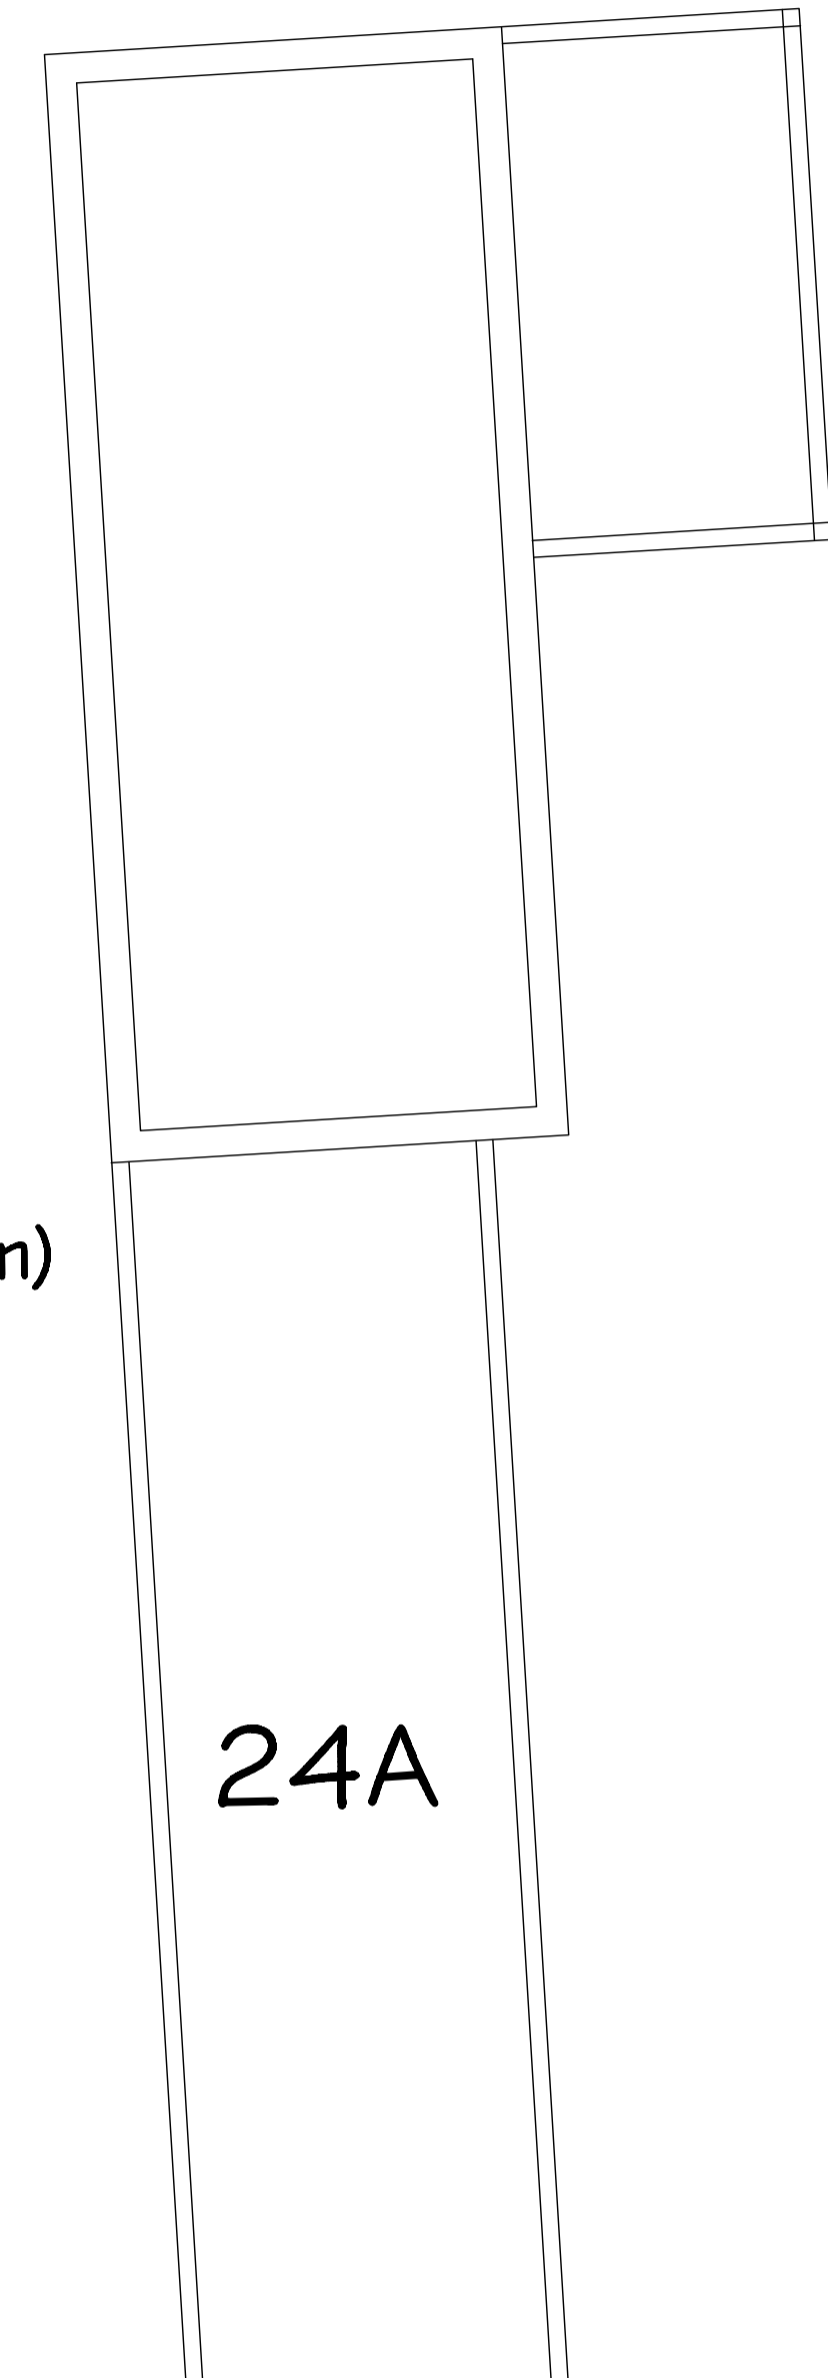

24A

Barn Existing Condition 2023

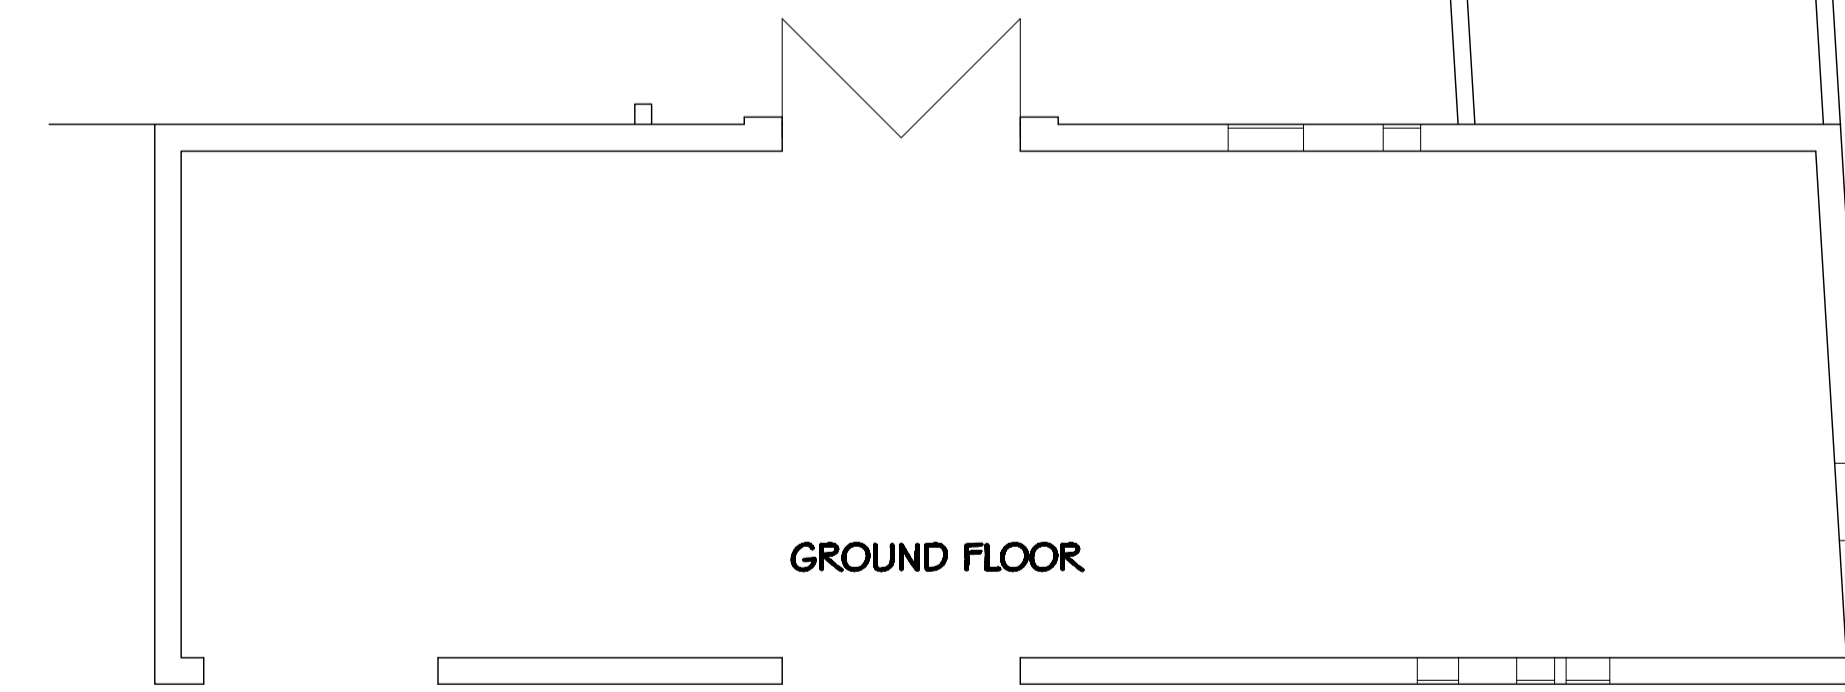

GROUND FLOOR

Howard J Wroot BSc MRICS	Client	Mr A Axe		
Chartered Surveyor	Proposal	Barn Conversion		
240 Wharf Road Ealand	Drawing	Existing condition 2024		
Scunthorpe DN17 4JN	Address	Barn adj 24 Station Rd		
		Owston Ferry, Doncaster, DN9 1AW		
	Date	Ref	Scale	Sheet
	1/2/2024	418-24	1:100	1 of 6

