



**Double Staggered Row Hedge
Planting Section
Scale 1:10**

Notes

1. Tree or Shrub Transplant/Whip in accordance with the Planting Schedule.
2. Chestnut Stakes.
3. 2 No. biodegradable ties.
4. 50 mm Bark Mulch.
5. Hedgerow trench to be 750mm width x 450mm depth
6. Site-won topsoil in accordance with the Outline Landscape Specification.
7. Recycled HDPE & LDPE Photodegradable shelters.

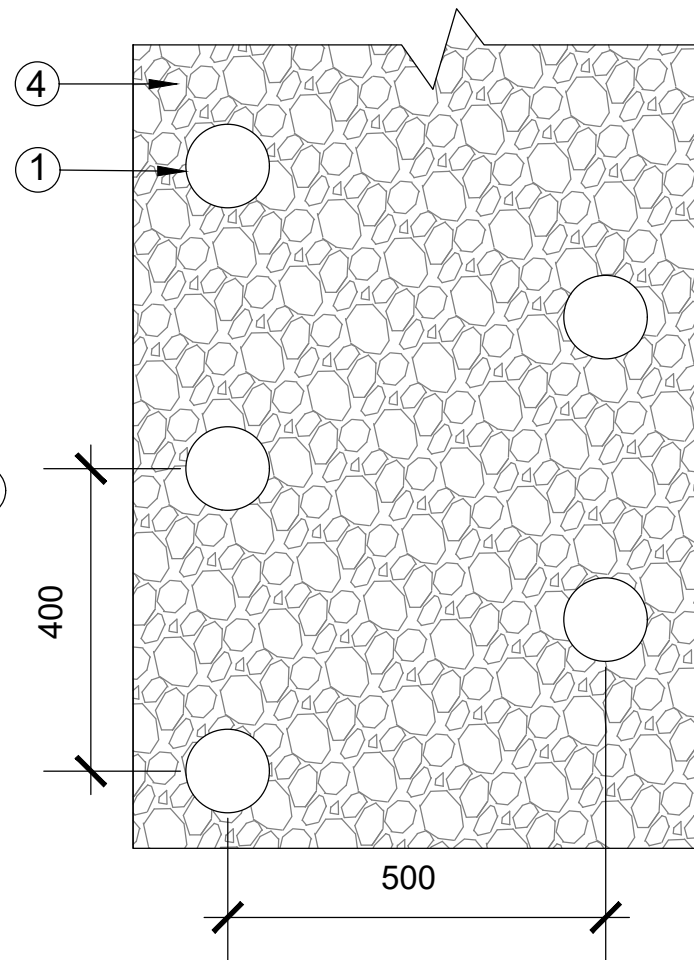

**Plan
Scale 1:10**

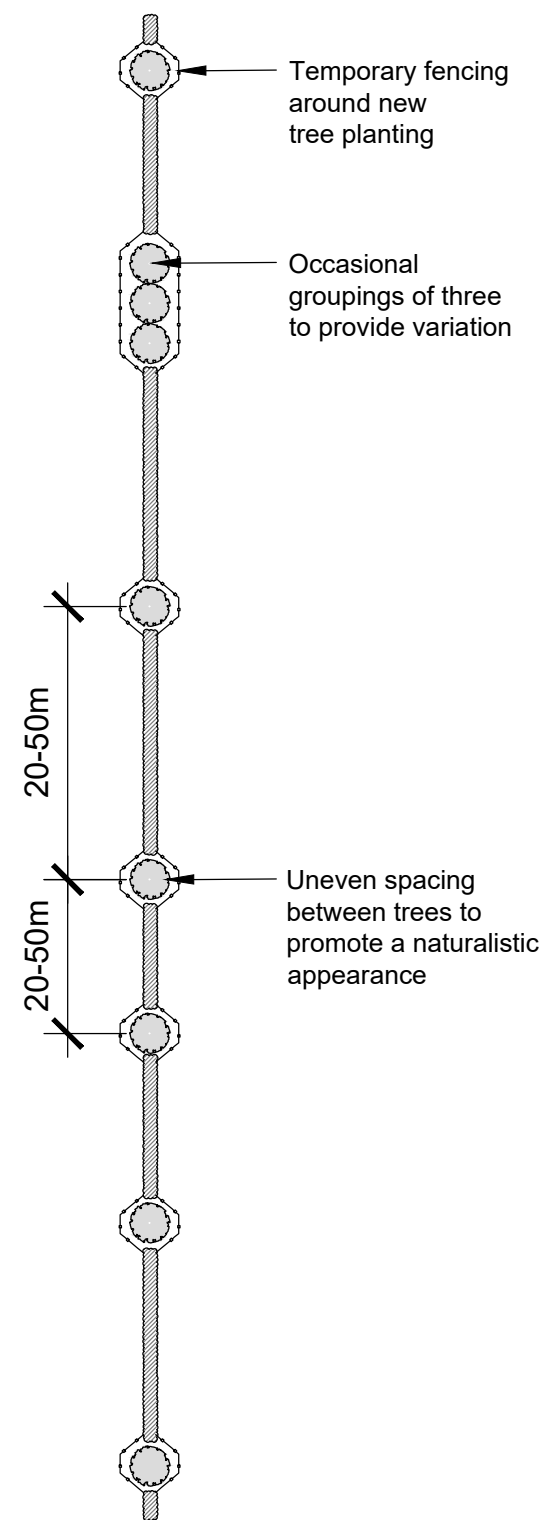

**Hedgerow Tree Planting
Illustrative Plan
Scale 1:1000**

Notes

1. This drawing is to be read in conjunction with the accompanying Soft Landscape General Arrangement Plans and Specification.

P02	08/04/24	YS	AM	ZT
Updated Planning Drawings				
P01	20/12/23	YS	AM	ZT
For Planning Application				
Rev	Date	By	Chkd	Appd

ARUP

Admiral House, Rose Wharf,
78 East Street, Leeds, LS9 8EE
Tel +44(0)113 242 8498 Fax +44(0)113 242 8573
www.arup.com

Client
North Lincolnshire Council

Project Title
Barton Link Road

Drawing Title
**Typical Planting Details
(Sheet 3 of 5)**

Scale at A3 1:10	
Role Landscape and Environment - Architecture	
Suitability S2 - Suitable for Information	
Arup Job No 293824-00	Rev P02
Drawing No NLC01-ARP-ELS-LR-DR-LS-033013	