


Section A-A
1 : 50

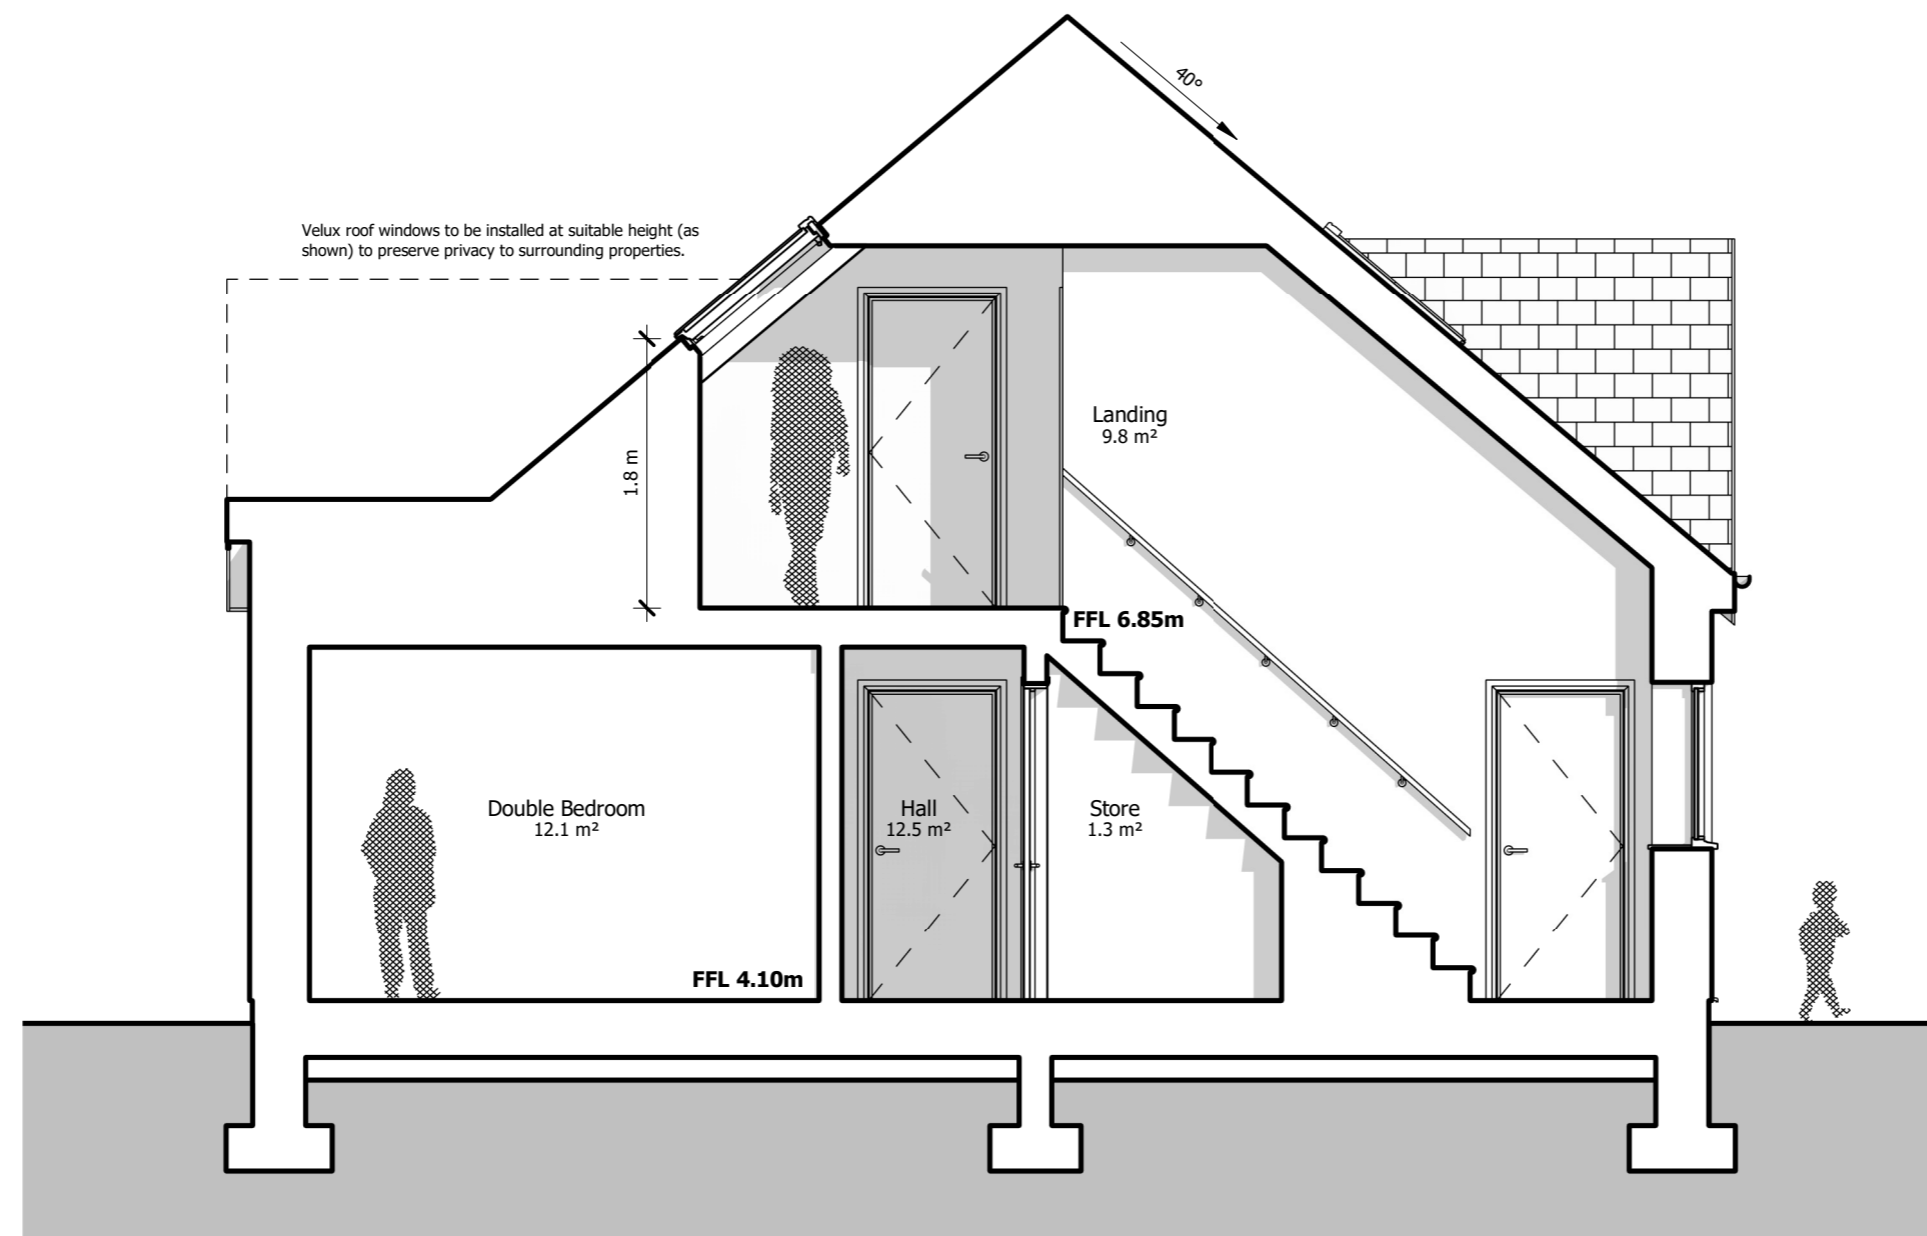

Section B-B
1 : 50

Notes

Explanations:

- Unless otherwise stated -
- All dimensions are in millimeters
- Dimensions are shown from structure, NOT finishes

Instructions:

Responsibility is not accepted for values obtained in scaling from this drawing.

Construction information should be taken from written dimensions only.

Inconsistencies should be reported to the Author immediately.

Drawing to be used for planning application purposes only.

References:

To be read in conjunction with:

Rev	Details	Date	Signed
-----	---------	------	--------

Project Name

Residential Development

Client

Mr J. Chapman

Project Address

1 Station Road
Gunness, DN15 8SU

Drawing Title

Plot 2 - Planning Sections

Drawing Stage Purpose

03. Planning Issued

Project Number	Drawing Number	Revision
23_001	02-02_351	

Date	Scale	Drawn By	Checked By	Approved By	Size
07/05/2024	1 : 50	Dan Mc			A2