


**Section AA**  
1 : 50

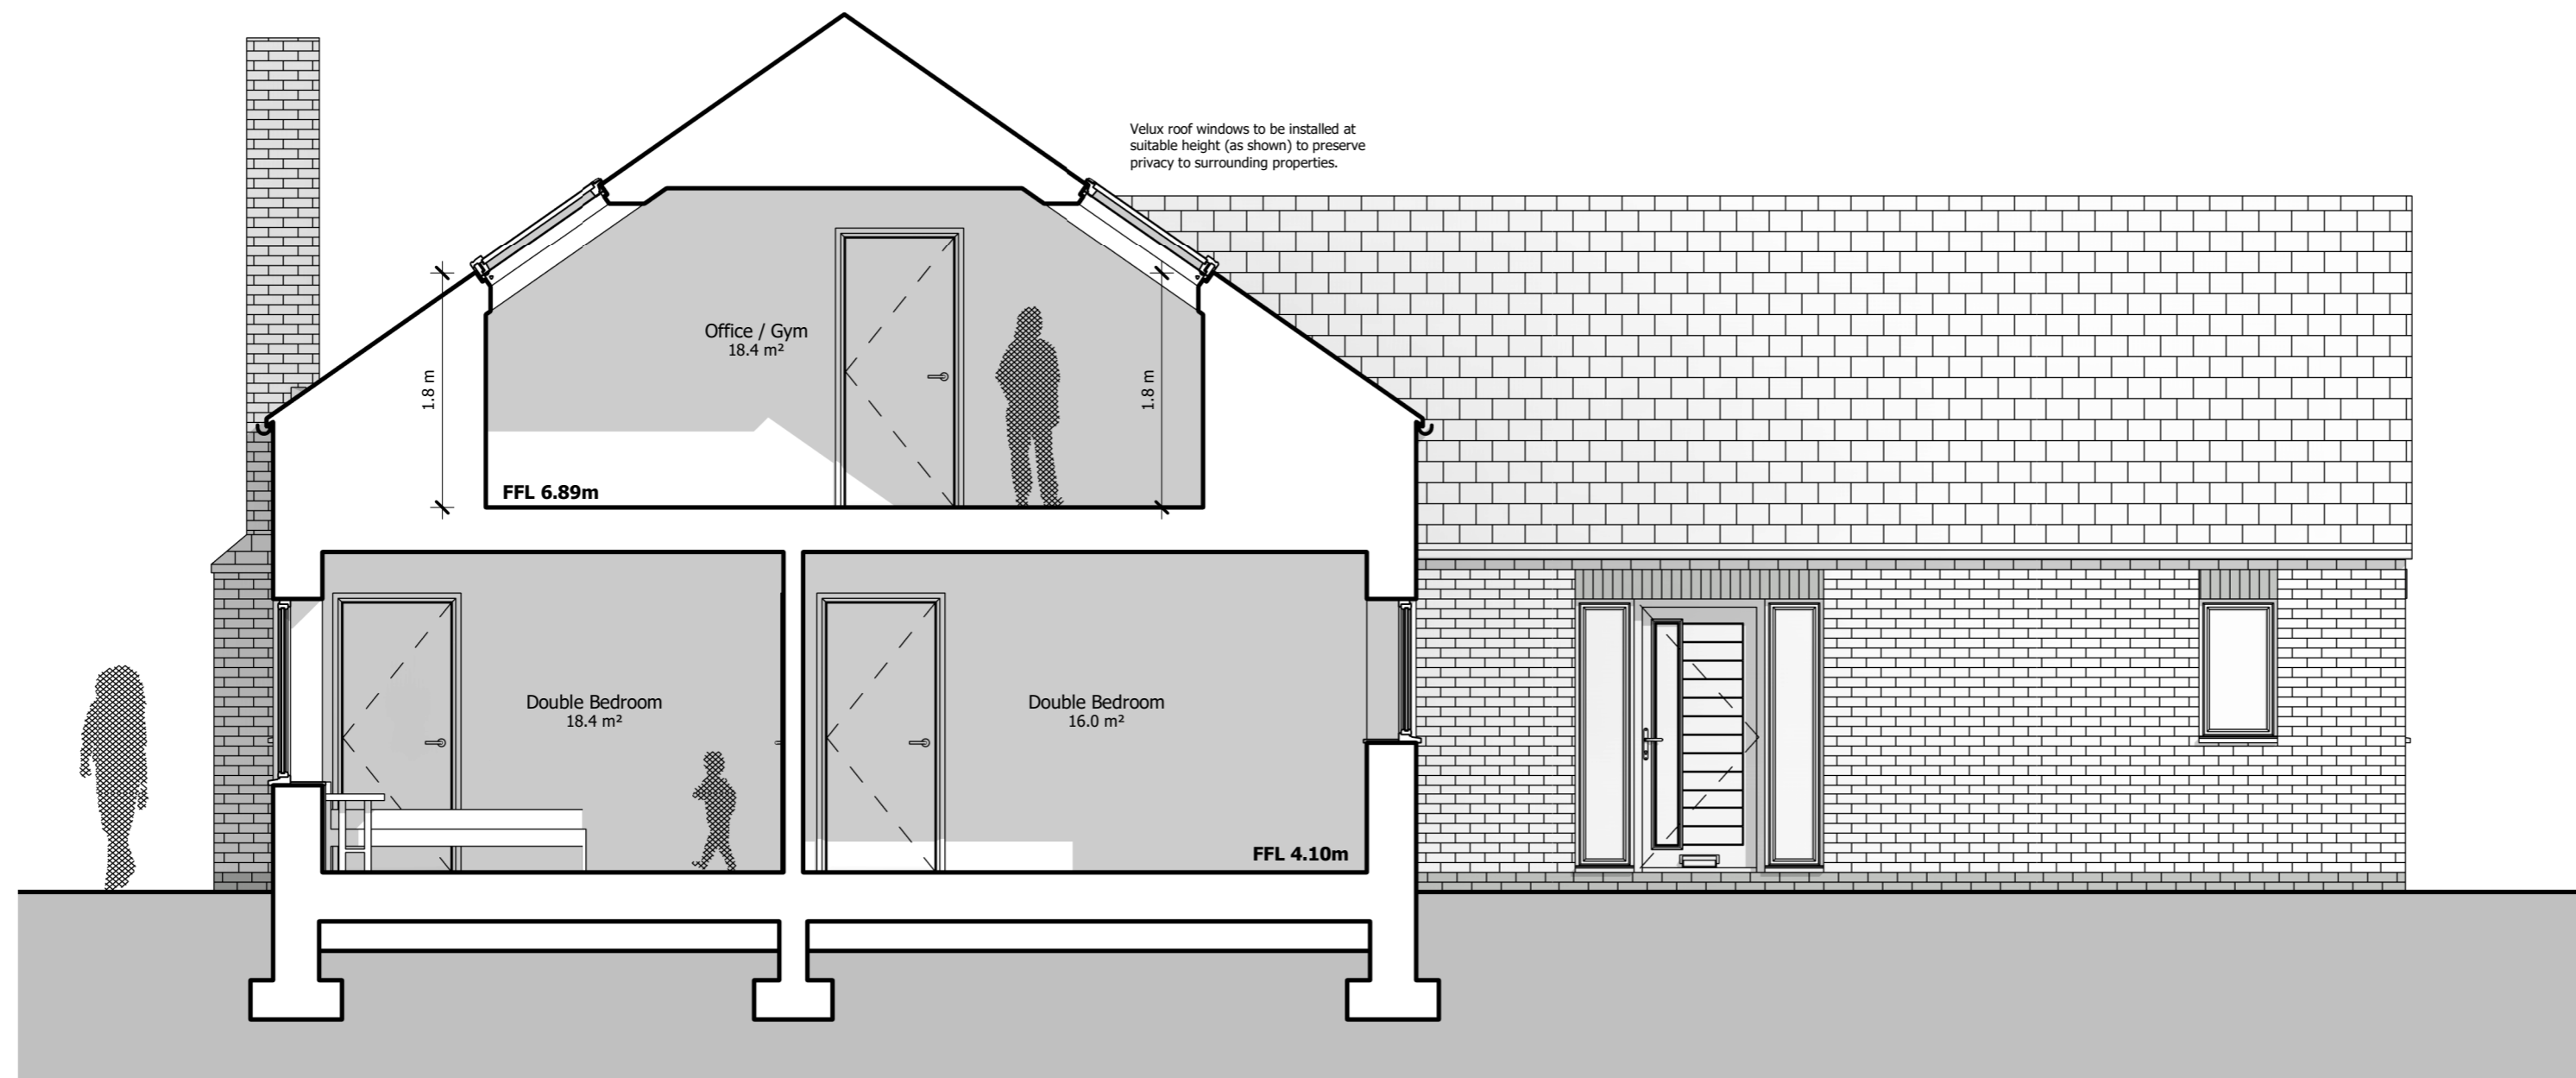

**Section BB**  
1 : 50

**Notes**

**Explanations:**  
Unless otherwise stated -  
• All dimensions are in millimeters  
• Dimensions are shown from structure, NOT finishes

**Instructions:**  
Responsibility is not accepted for values obtained in scaling from this drawing.

Construction information should be taken from written dimensions only.  
Inconsistencies should be reported to the Author immediately.

**References:**  
To be read in conjunction with:

Rev	Details	Date	Signed
Project Name Residential Development			
Client Mr J. Chapman			
Project Address 1 Station Road Gunness, DN15 8SU			
Drawing Title Plot 03 - Planning Sections			
Drawing Stage 03. Planning		Purpose Issued	
Project Number 23_001	Drawing Number 01-03_352	Revision	
Date 07/05/2024	Scale 1 : 50	Drawn By Dan Mc	Checked By JC
Approved By JC		Size A2	