
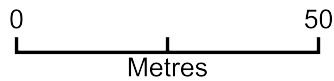


Opal & Garnet Aesthetics - Location Plan

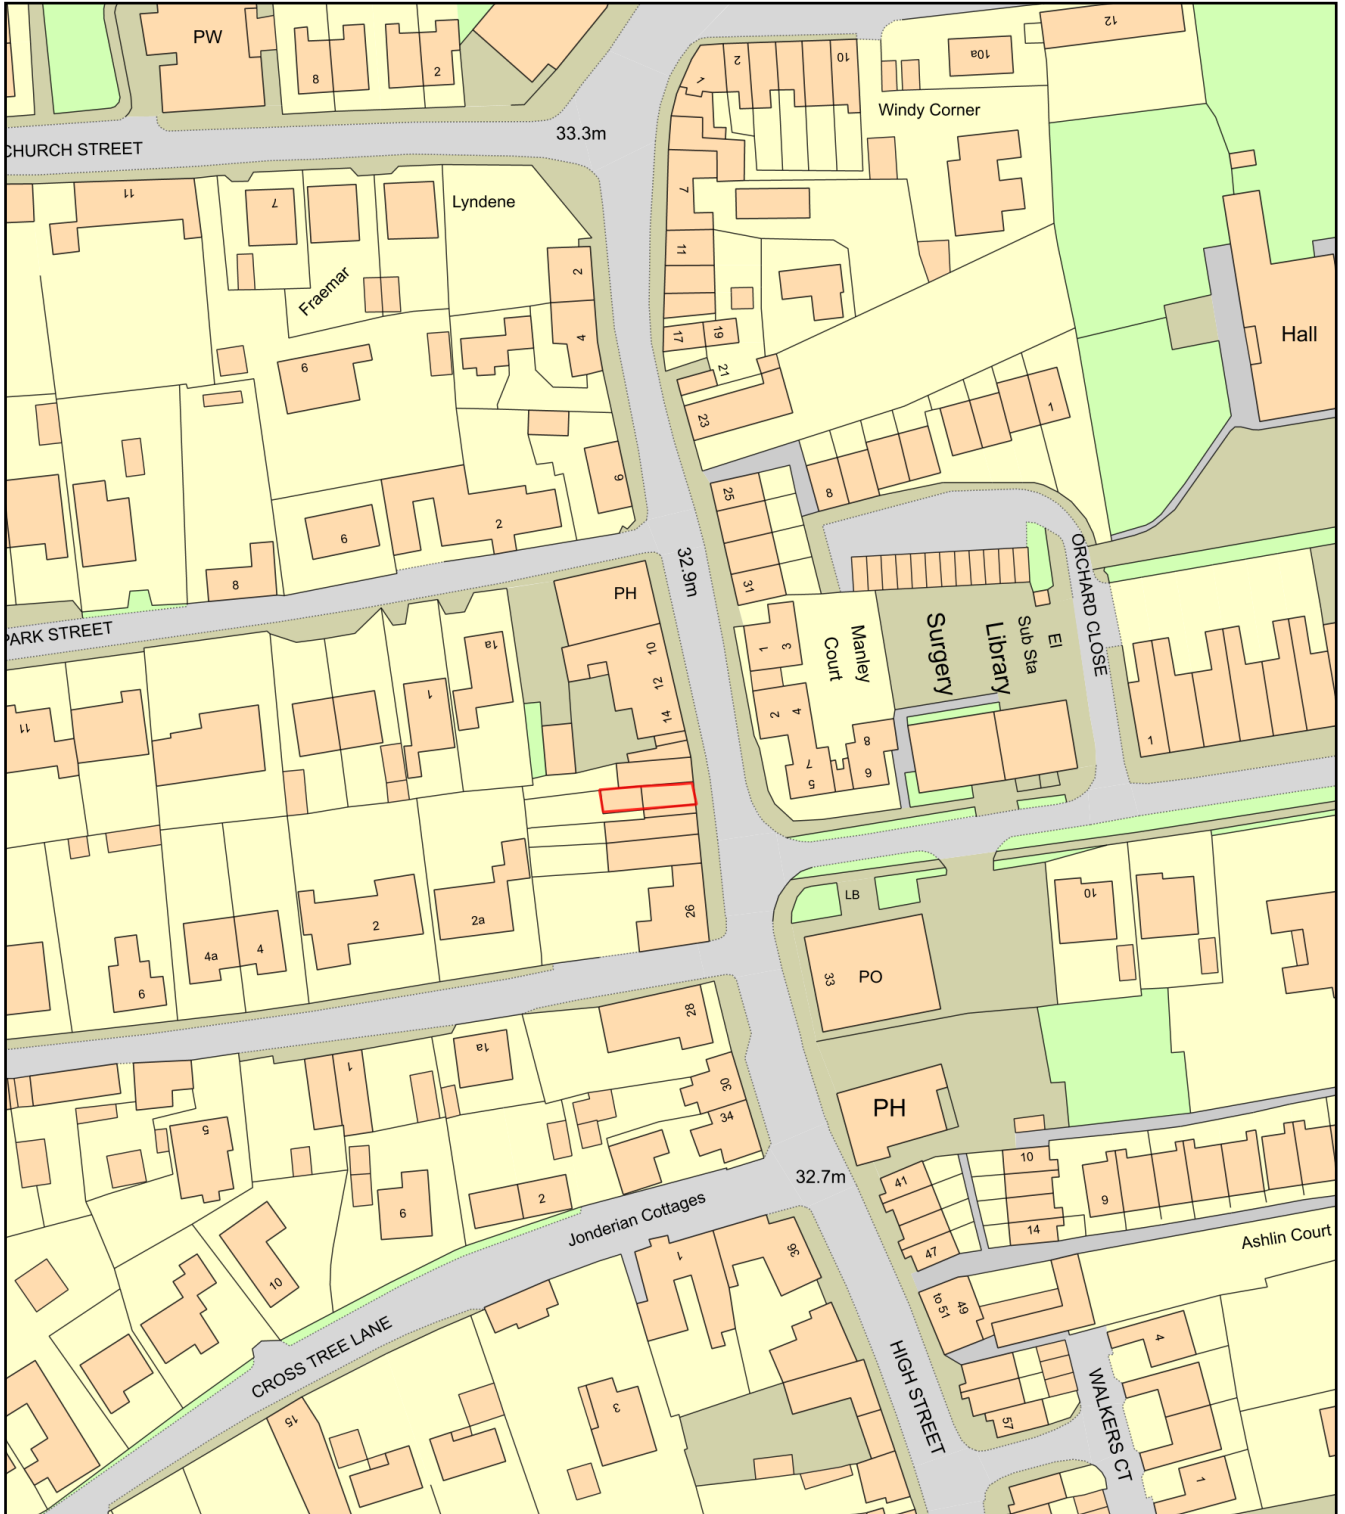

Plan Produced for: Michelle Martin

Date Produced: 28 Jun 2024

Plan Reference Number: TQRQM24180085630154

Scale: 1:1250 @ A4