


This drawing has been prepared in accordance with the scope of LincDesign Ltd appointment with its client and is subject to the terms and conditions of that appointment. LincDesign Ltd accepts no liability for any use of this document other than by its client and only for the purposes for which it was prepared and provided. Set out dimensions are based on design drawings supplied by the client. The title boundaries as shown hereon have been determined by plan dimensions only and not by field survey. It is the responsibility of the contractor to check all dimension and details for overall accuracy prior to construction onsite.

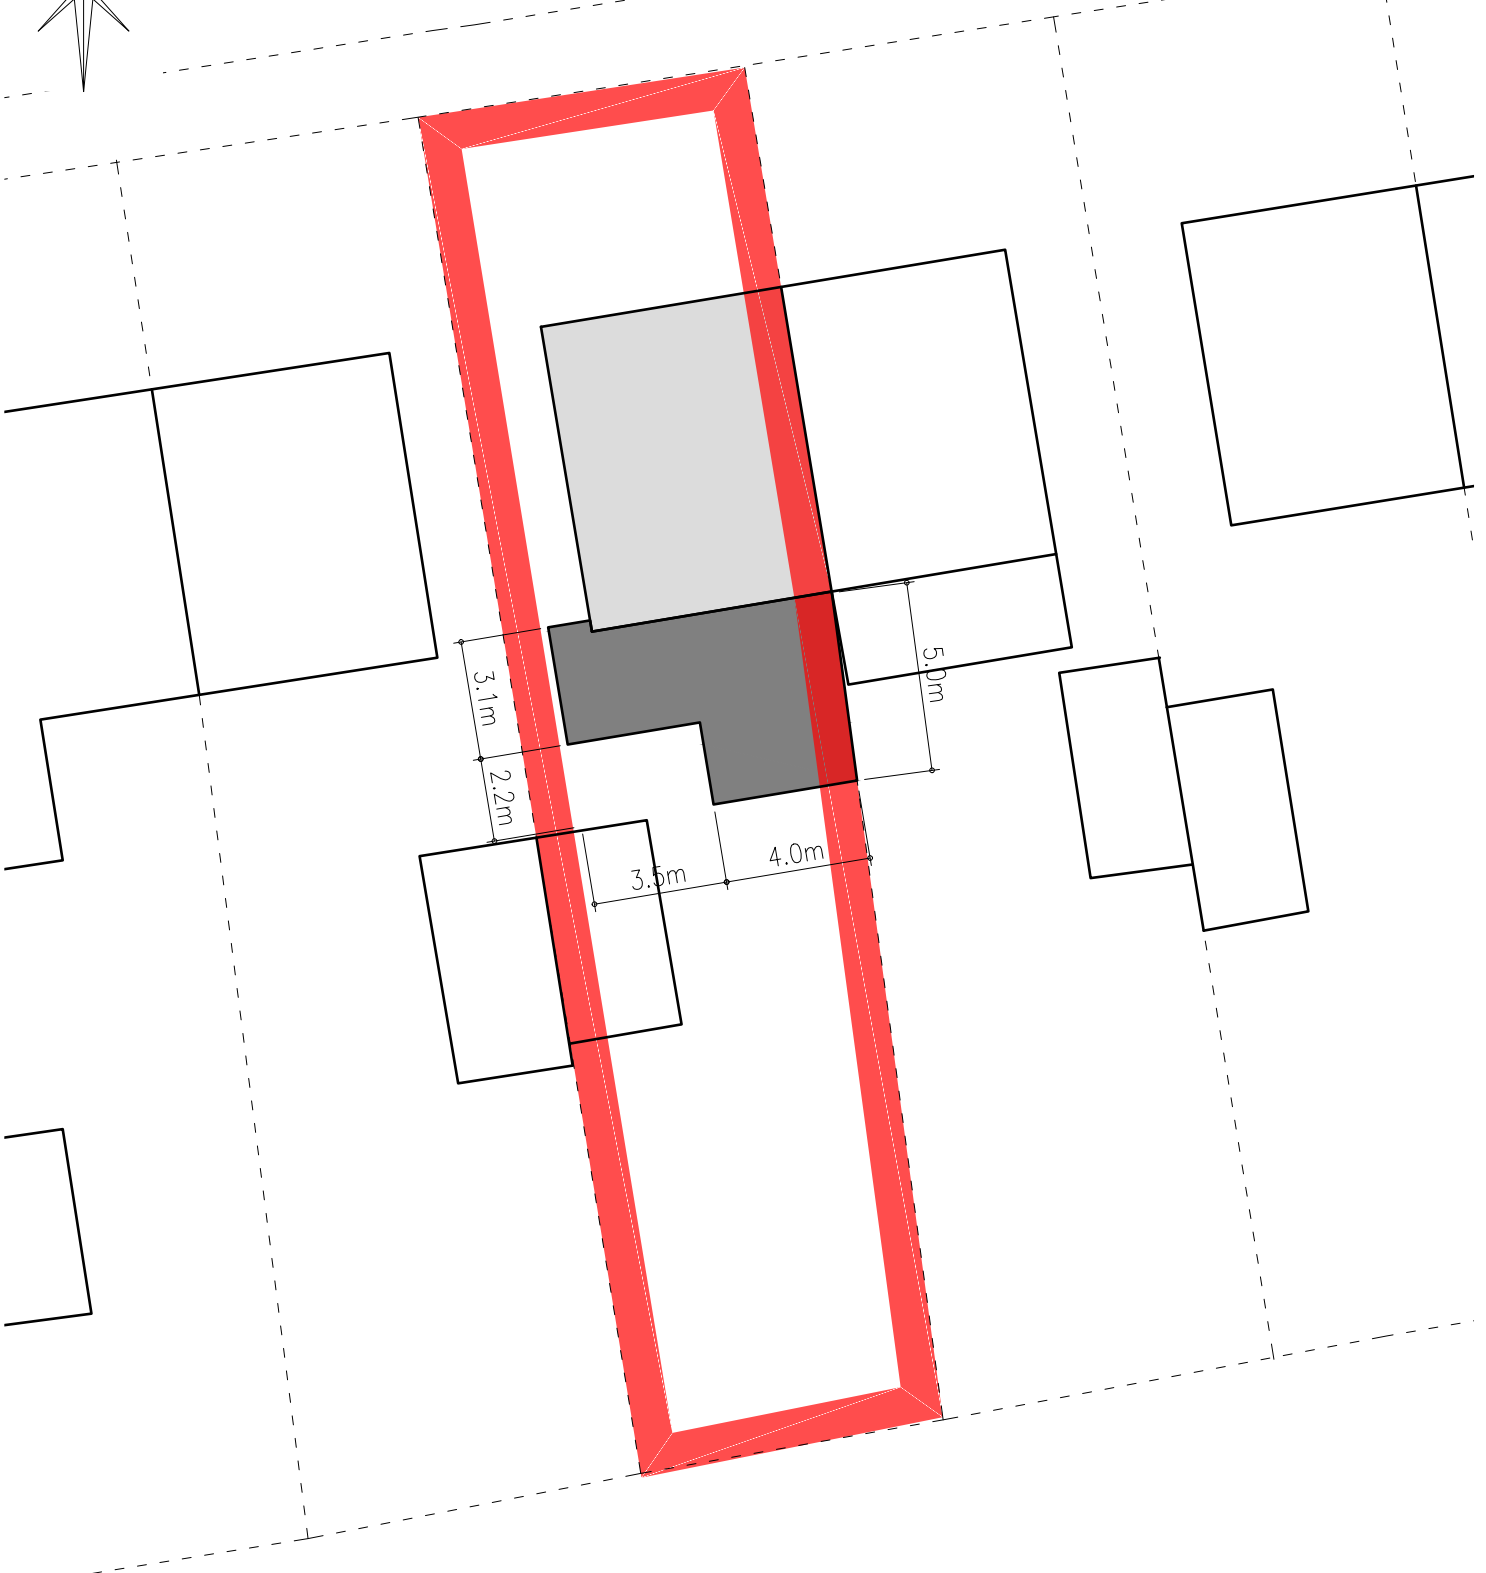

Crown Copyright and database rights 2023 OS 100019980

## Block Plan

### Proposed Rear Extension & Internal Alterations

Mr R Fenton  
29 Bollingbroke Road  
Scunthorpe

P01 Issued for L.A. Planning Approval.

LR 07.10.24

Scale 1:200 @ A4	Date 27.09.24	Status Planning
Drawing number 265-A4-02		Rev P01

**LincDesign Ltd**  
Architectural Consultant & Project Management  
07912 556545 enquires@lincdesign.co.uk www.lincdesign.co.uk