


NOTES


Do NOT scale from this drawing. Use dimensions illustrated only. All dimensions and levels are in millimeters. All dimensions and levels shall be verified onsite before proceeding with works.

PLANNING DRAWINGS

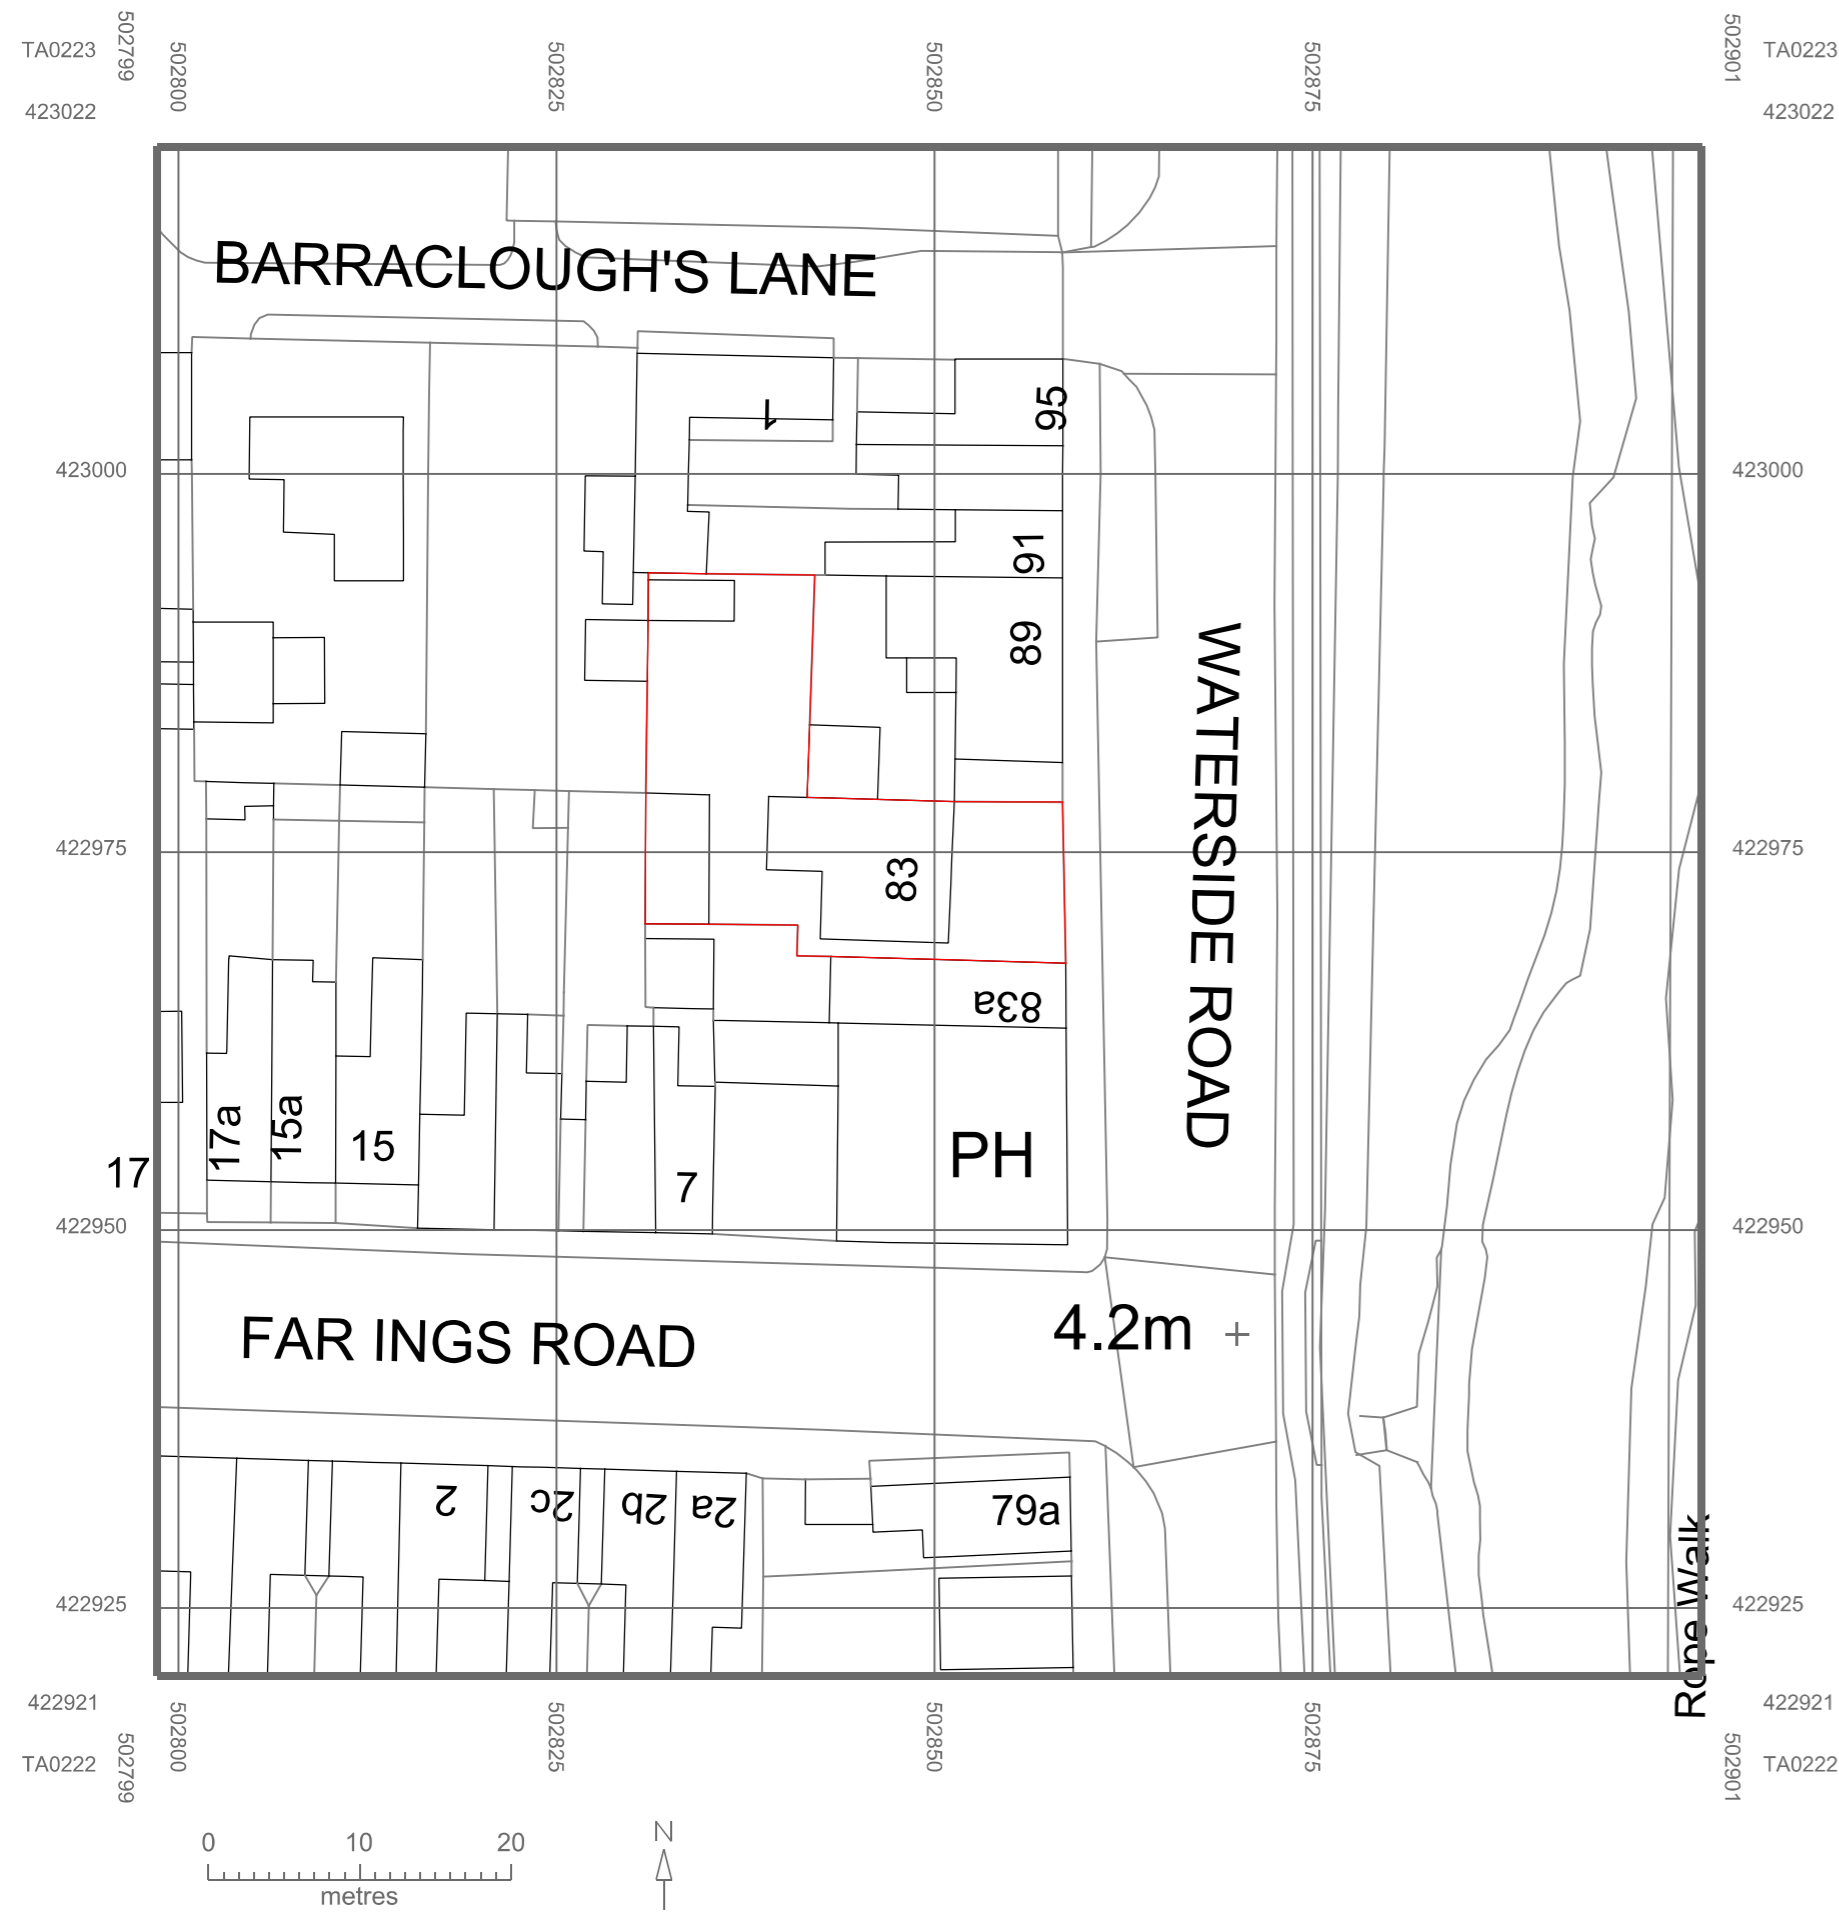

LOCATION PLAN 1:500

© Crown copyright 2024 Ordnance Survey 100053143

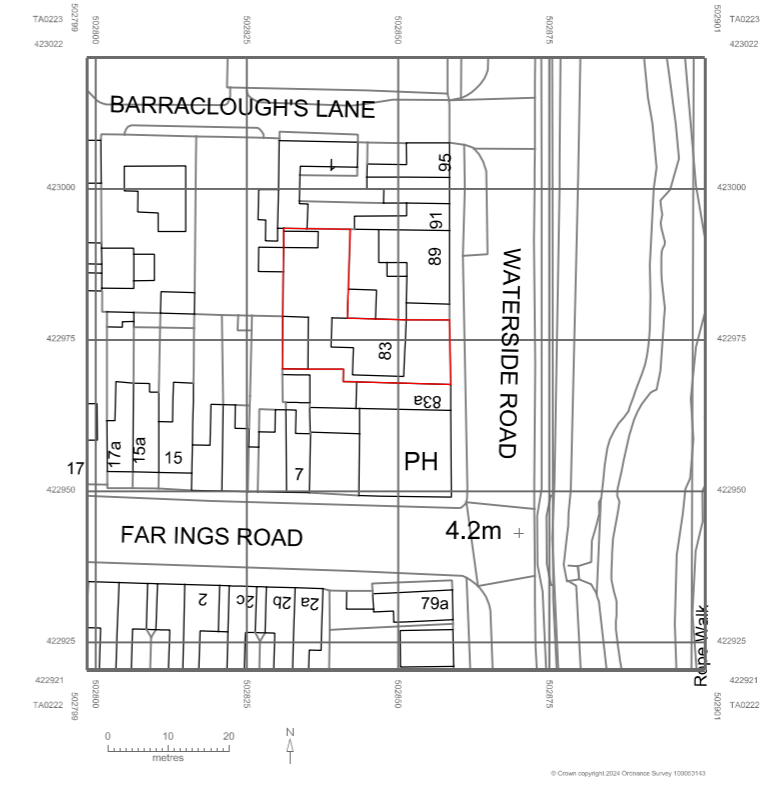

LOCATION PLAN 1:1250

Rev	Date	Description	By	Chk'd
-	-	-	-	-



22 Low Road, Worlaby, North Lincs, DN20 0LX
 Mobile : 07841013033
 Email : peter@y6architectural.co.uk

Drawing Status:
 PLANNING

Project Title:
 Ginny Lowe, 83, Waterside Road, Barton
 DN18 5BA

Drawing Title:
 Location Plan

Drawn: PRM Date: 03/10/2024

Scale: As Noted Plot A1: A2

Project No:	Drawing No:	Rev:
083-001	001	00