


Project 3152 sheet Six

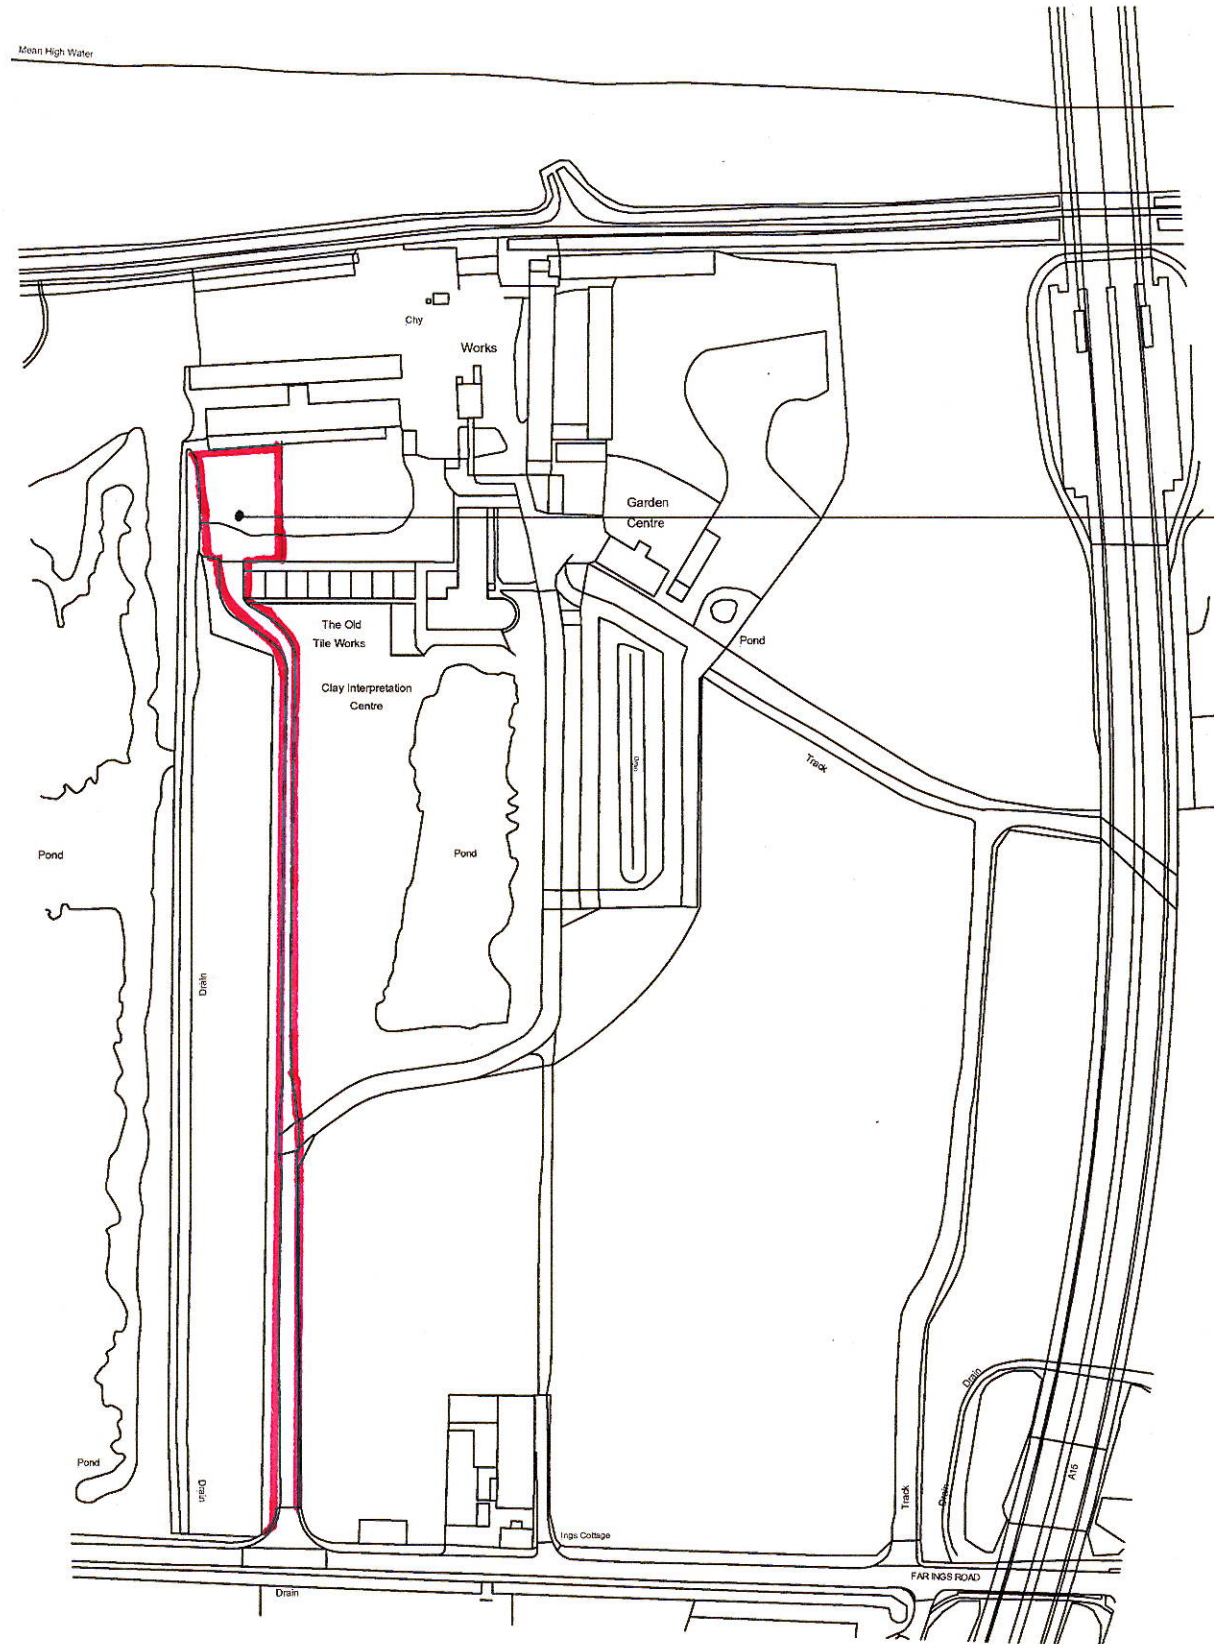

LOCATION OF PROPOSED WORKSHOP UNITS
HUMBER BRIDGE GARDEN CENTRE
FAR INGS ROAD
BARTON UPON HUMBER



Littlebarn, Thorpe Drive, Brantingham,
East Riding of Yorkshire, HU15 1QG

Telephone (01482) 665531 Email wilson@pandndesign.co.uk

Client: Humberbridge Garden Centre Date: 24-09-2024

Project: Proposed Workshop Units Scale: 1:2500@A3

Site: Far Ings Road, Barton Drg.No. 3152-6

© This Drawing is the property of P&N Design. It must not be copied in whole or in part or sent to a third party without written consent. Do not scale from drawing, if in doubt ask.

Location Plan

Scale 1:2500 @ A3

