



Saxby All Saints

MR & MRS. J. BARTON
CARRDALE
10 SAXBY HILL
SAXBY ALL SAINTS
BRISG

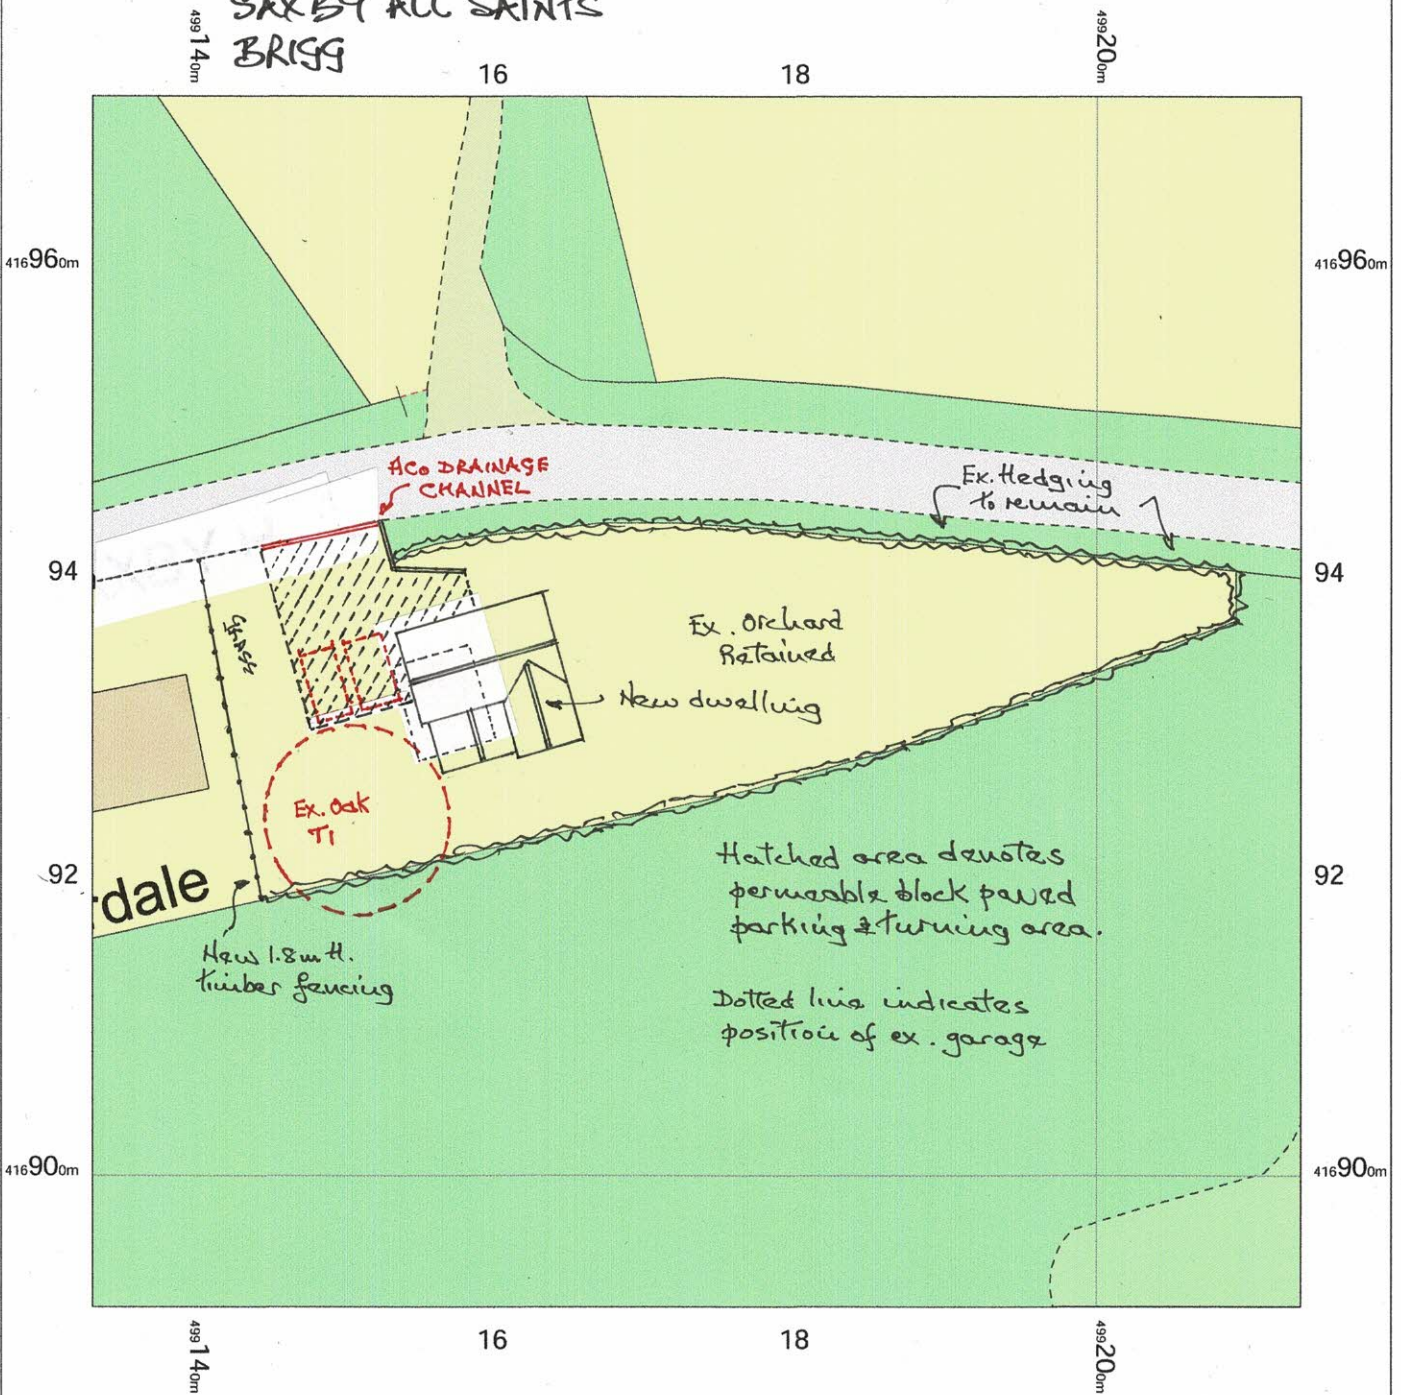

PROPOSED BLOCK PLAN

DRG. NO. JB/24/02A

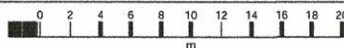

OS MasterMap Topographic Layer
Wednesday, October 16, 2024, ID: BW1-01189776
maps.blackwell.co.uk

1:500 scale print at A4, Centre: 499174 E, 416931 N

©Crown Copyright and database rights 2024 OS
Licence no. 100041041



BLACKWELL'S
MAPPING SERVICES
PERSONAL & PROFESSIONAL MAPPING
www.blackwellmapping.co.uk

TEL: 0800 151 2612
maps@blackwell.co.uk

