



Ordnance Survey®
UKnapcentre.com

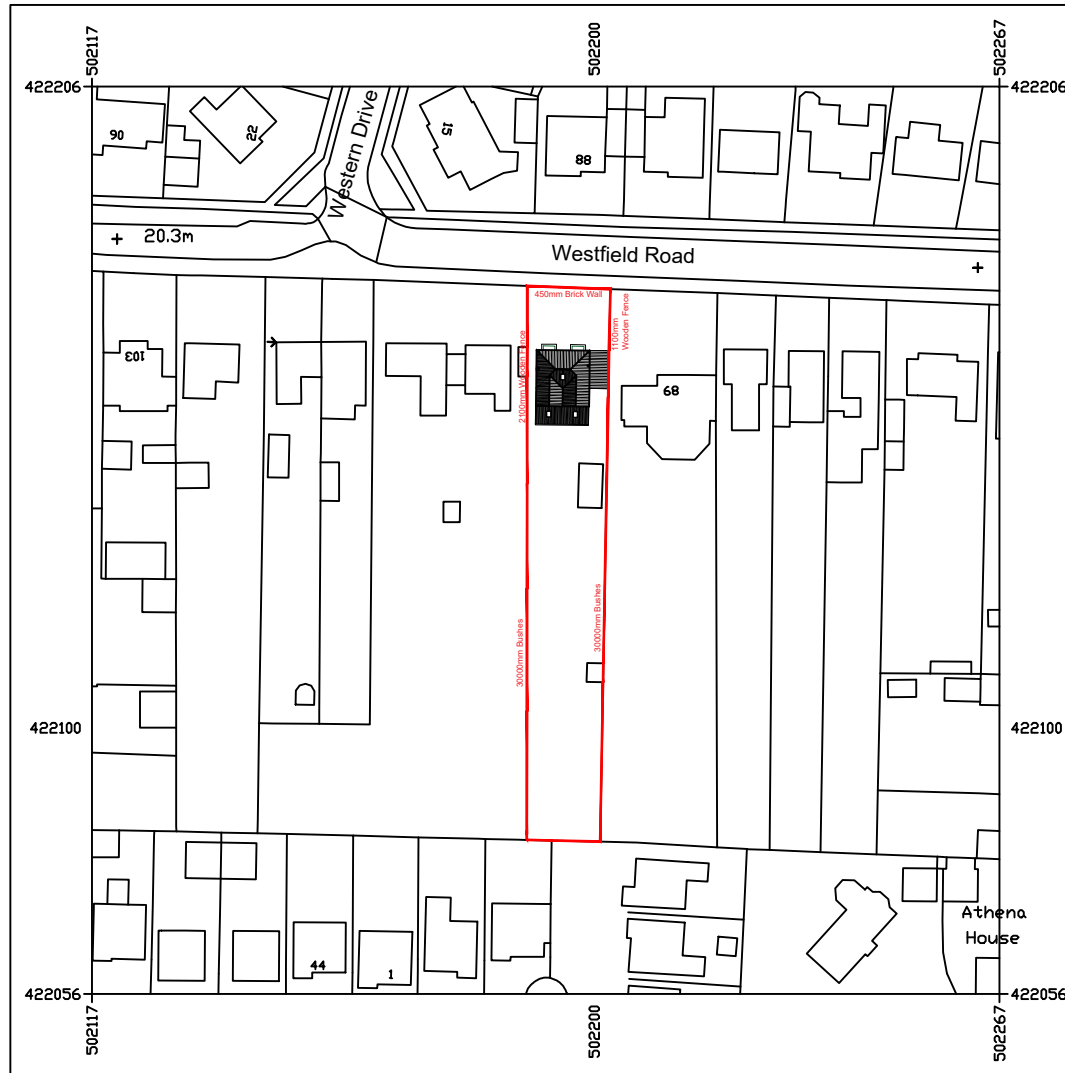

Serial number:

© Crown copyright and database right 2024
Ordnance Survey licence AC0000848283
Reproduction in whole or in part is prohibited
without the prior permission of Ordnance Survey.

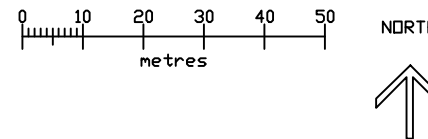

General Notes		
NOTES: -		
This drawing must NOT be scaled.		
Work shall not commence until planning and building regulation approvals have been obtained in full.		
All dimensions and levels to be checked on site by contractor and any discrepancies to be reported to the architect and client prior to commencement of work on site.		
All drains & services to be located by contractor.		
This drawing is for building control purposes only. Detail design and specification shall be the sole responsibility of the contractor.		
The Contractor is to allow for those items of work which are not specifically identified in the Contract Documents but which it is reasonable to expect an experienced contractor to identify from them as being necessary (such as but without prejudice to the foregoing - screws, noggins, supports, flashings etc).		
Copyright		
Ettridge Architecture Ltd retains copyright of these designs. This drawing must not be reproduced without the consent of the architect. A third party who does not have a licence or sub-licence to use the design will not be entitled to use the drawings without the consent of the architect.		
Amendments		
Rev	Amendment	Date
ETTRIDGE ARCHITECTURE LTD		
26 FERRIBY ROAD HESSLE EAST RIDING OF YORKSHIRE HU13 0PG		
(T) 01482 690026 www.ettridge.net		
Project: 91 Westfield Rd Barton-upon-Humber DN18 5AD		
Client: Julie Steel		
Drawing Title: Proposed Site Location Plan		
Compass:	Phase:	
	PLANNING	
Drawn by: TV	Checked by: DE	
Drawing No: 24 37 105	Scale: 1:1250 @ A4	Date: NOVEMBER 2024