


Notes:  
Gross internal floor space: 200sqm

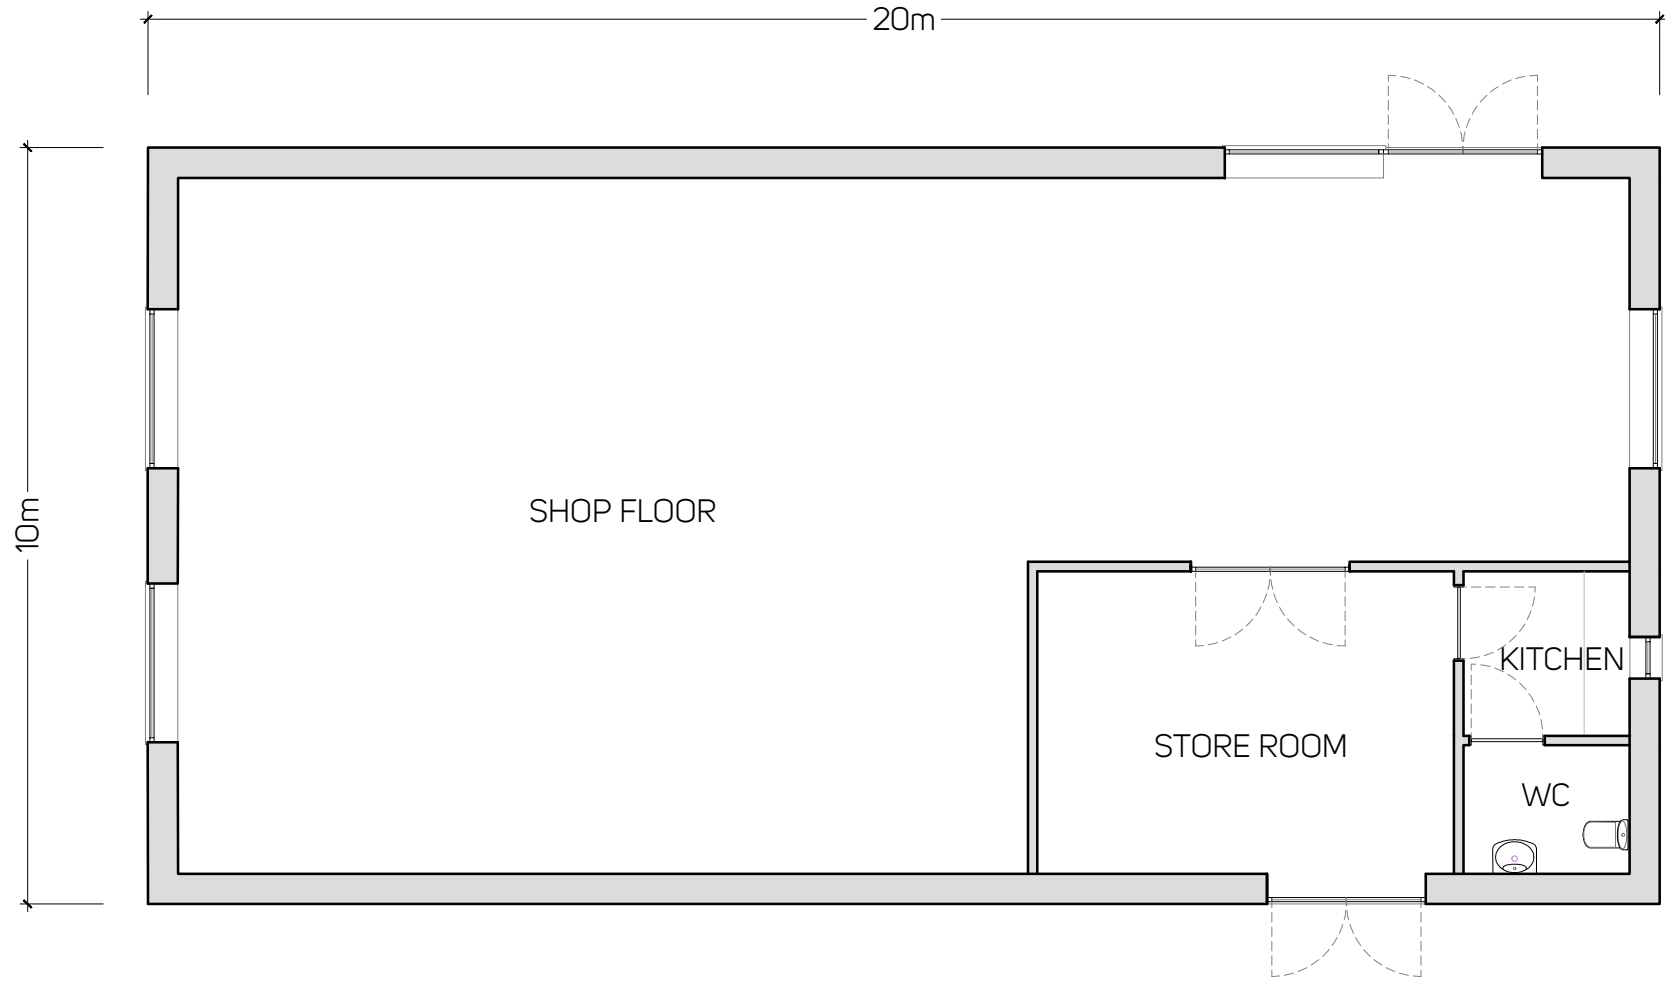

nineteen47  
CHARTERED TOWN PLANNERS  
& URBAN DESIGNERS

Project  
Lincolnshire Lakes

Drawing Title  
Commercial Unit - Floorplan

| Project Code | Drawing Nr | Rev | Drawing Scale |
|--------------|------------|-----|---------------|
| n1720        | 100-02     | -   | 1:100 @A3     |