


Note:
Do not scale from this drawing. All discrepancies should be reported to the drawing office. This drawing should be read in conjunction with the standard construction specification and standard details. All intellectual property rights are the copyright of Truelove Property & Construction Ltd ©.

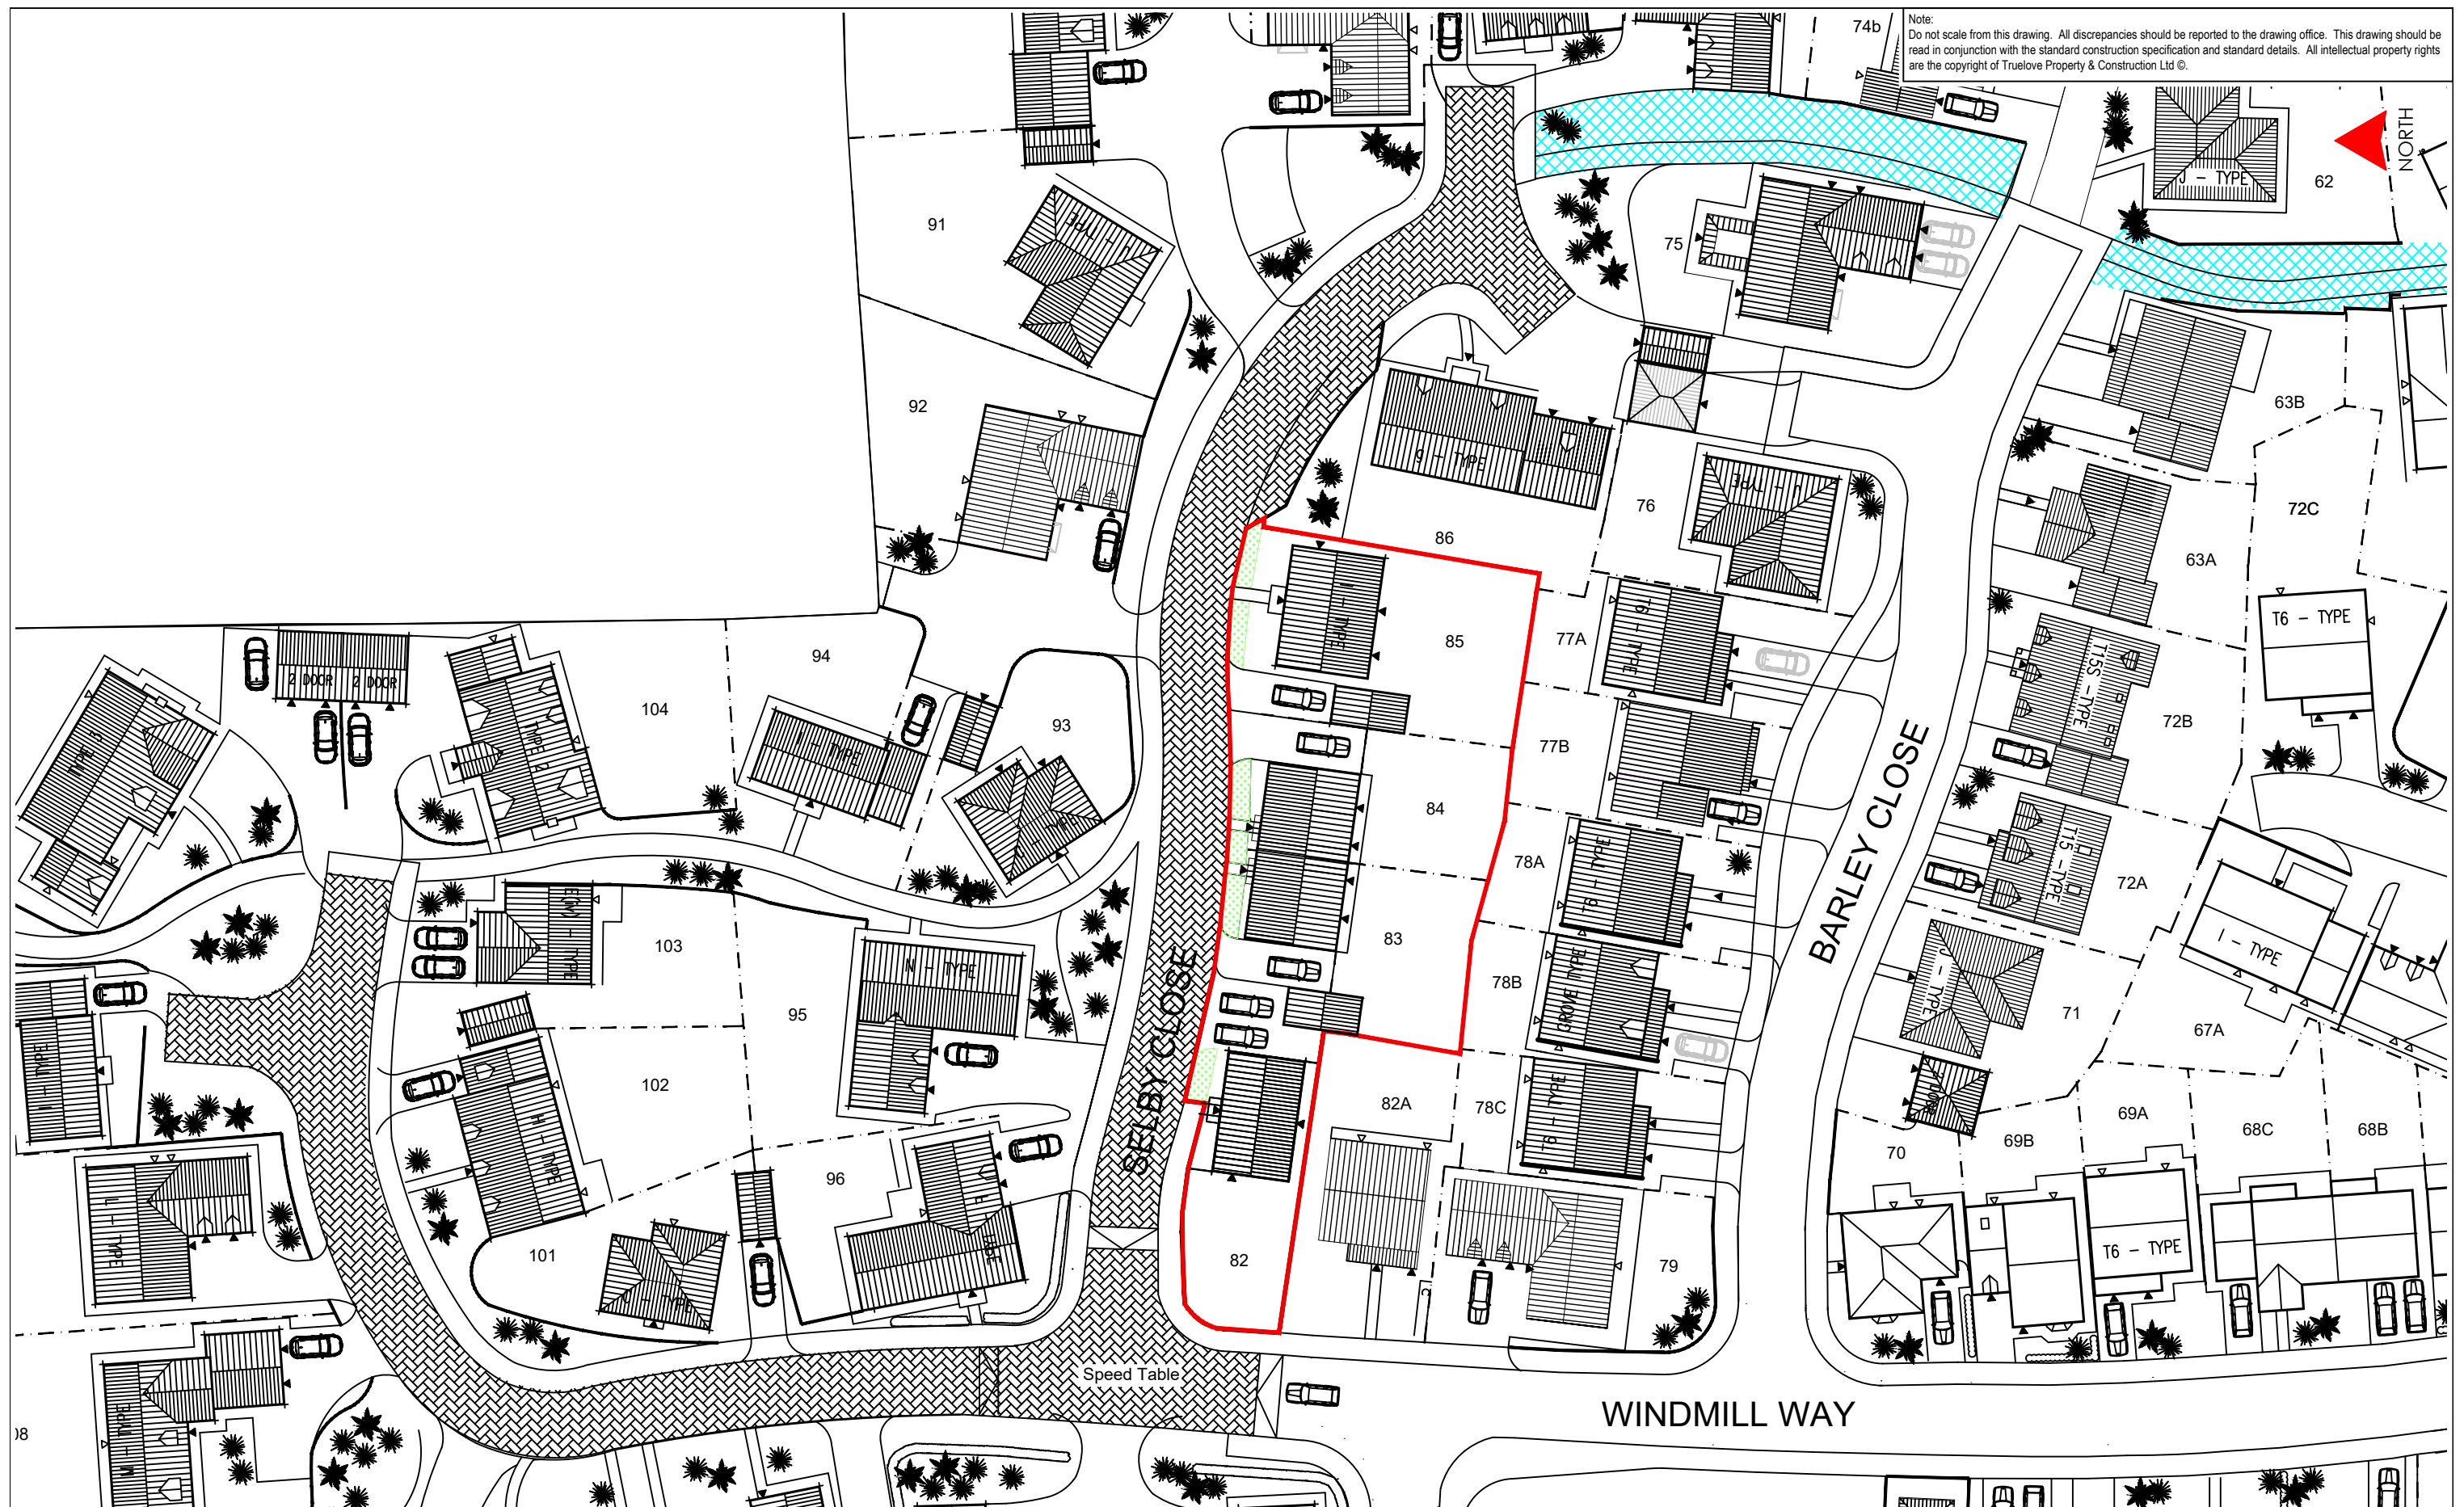

4A Eastgate,
Lincoln,
LN2 1QA
www.trueloveproperty.co.uk
Tel: 01522 526979
Fax: 01522 527599



Project:
Windmill Plantation
Kirton in Lindsey
Title:
Selby Close
Plots 82,83,84&85

Drawing No:
TL014-SP-S73-01

Scale:
1:500 @ A3

Date:
19.12.24

Revision: