
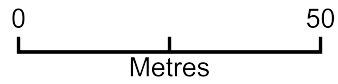


Playing Field Container

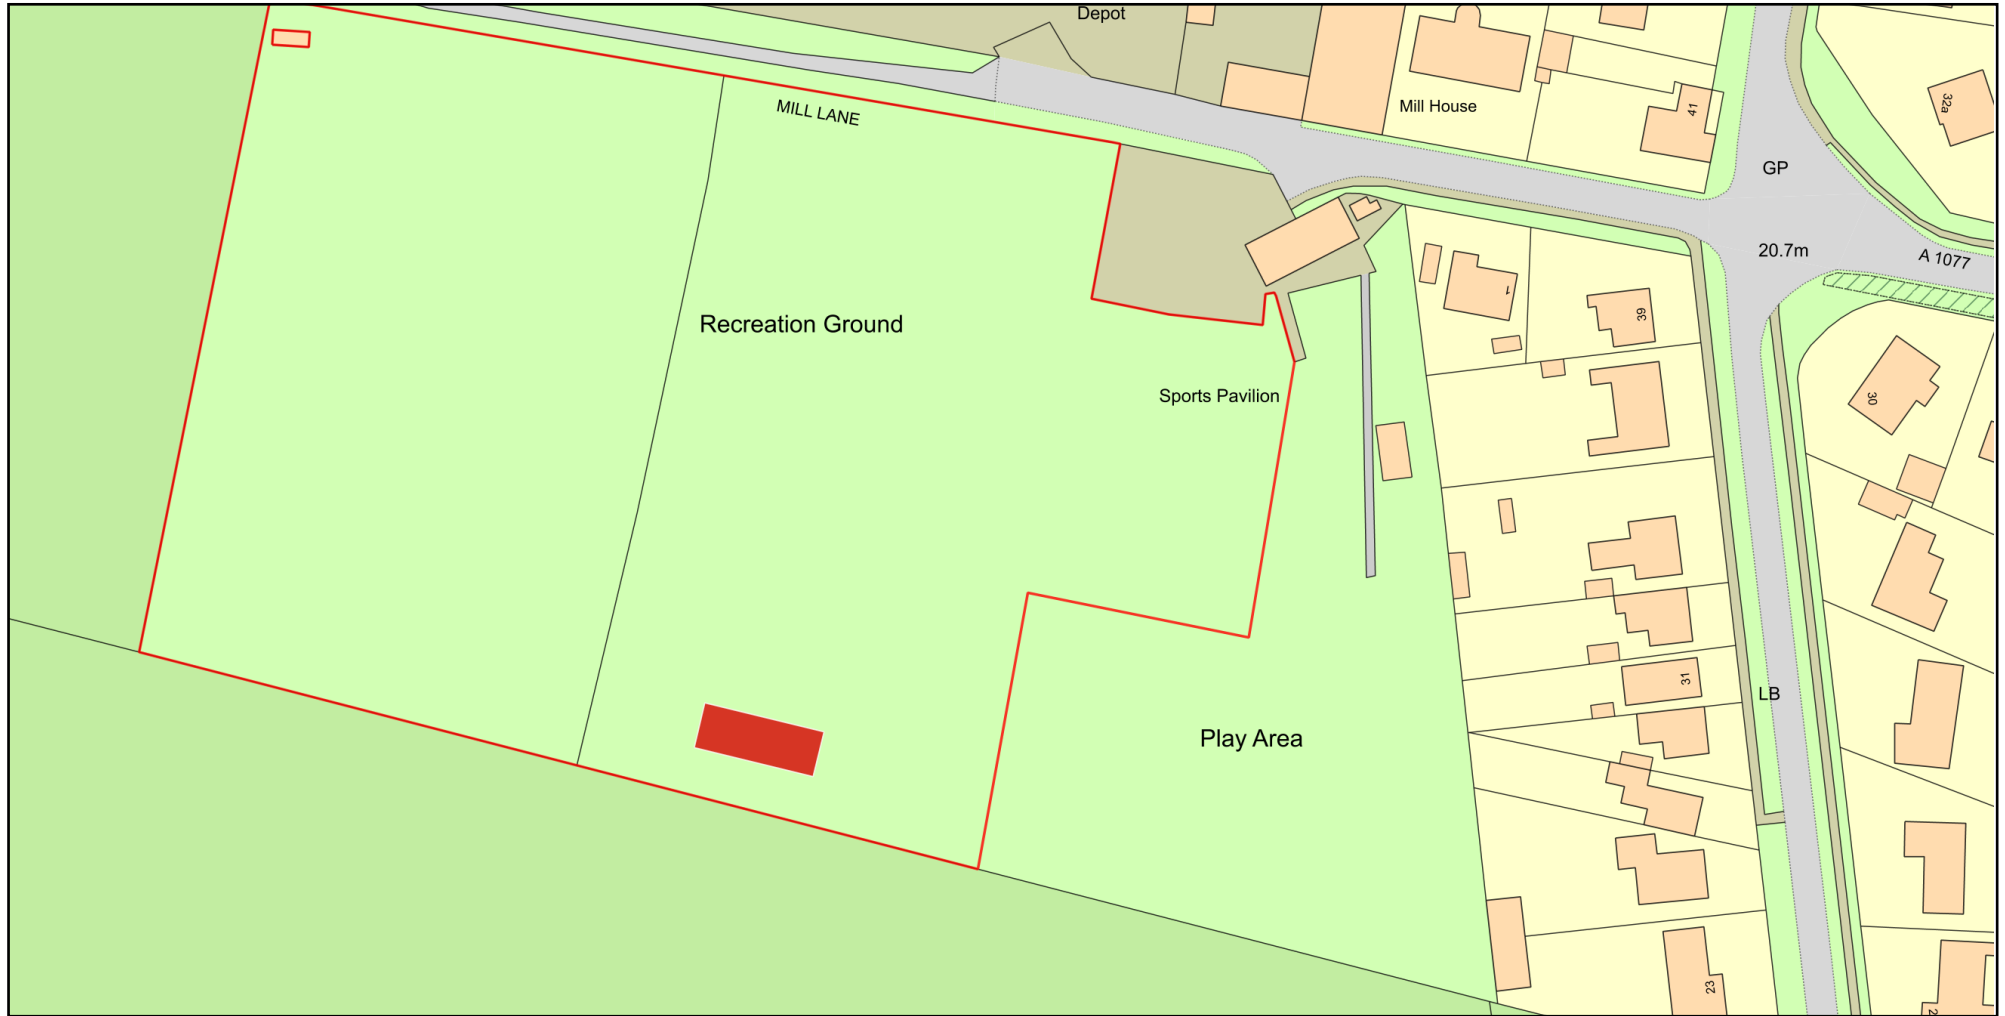

Plan Produced for: **Barrow Parish Council**

Date Produced: 04 Nov 2024

Plan Reference Number: TQRQM24309180408343

Scale: 1:1250 @ A4

© Crown copyright and database rights 2023 OS 100042766