



ALIGNMENT - ROAD 1 CENTRELINE LONGSECTION
SCALE: H 1:500,V 1:100. DATUM: 0.000

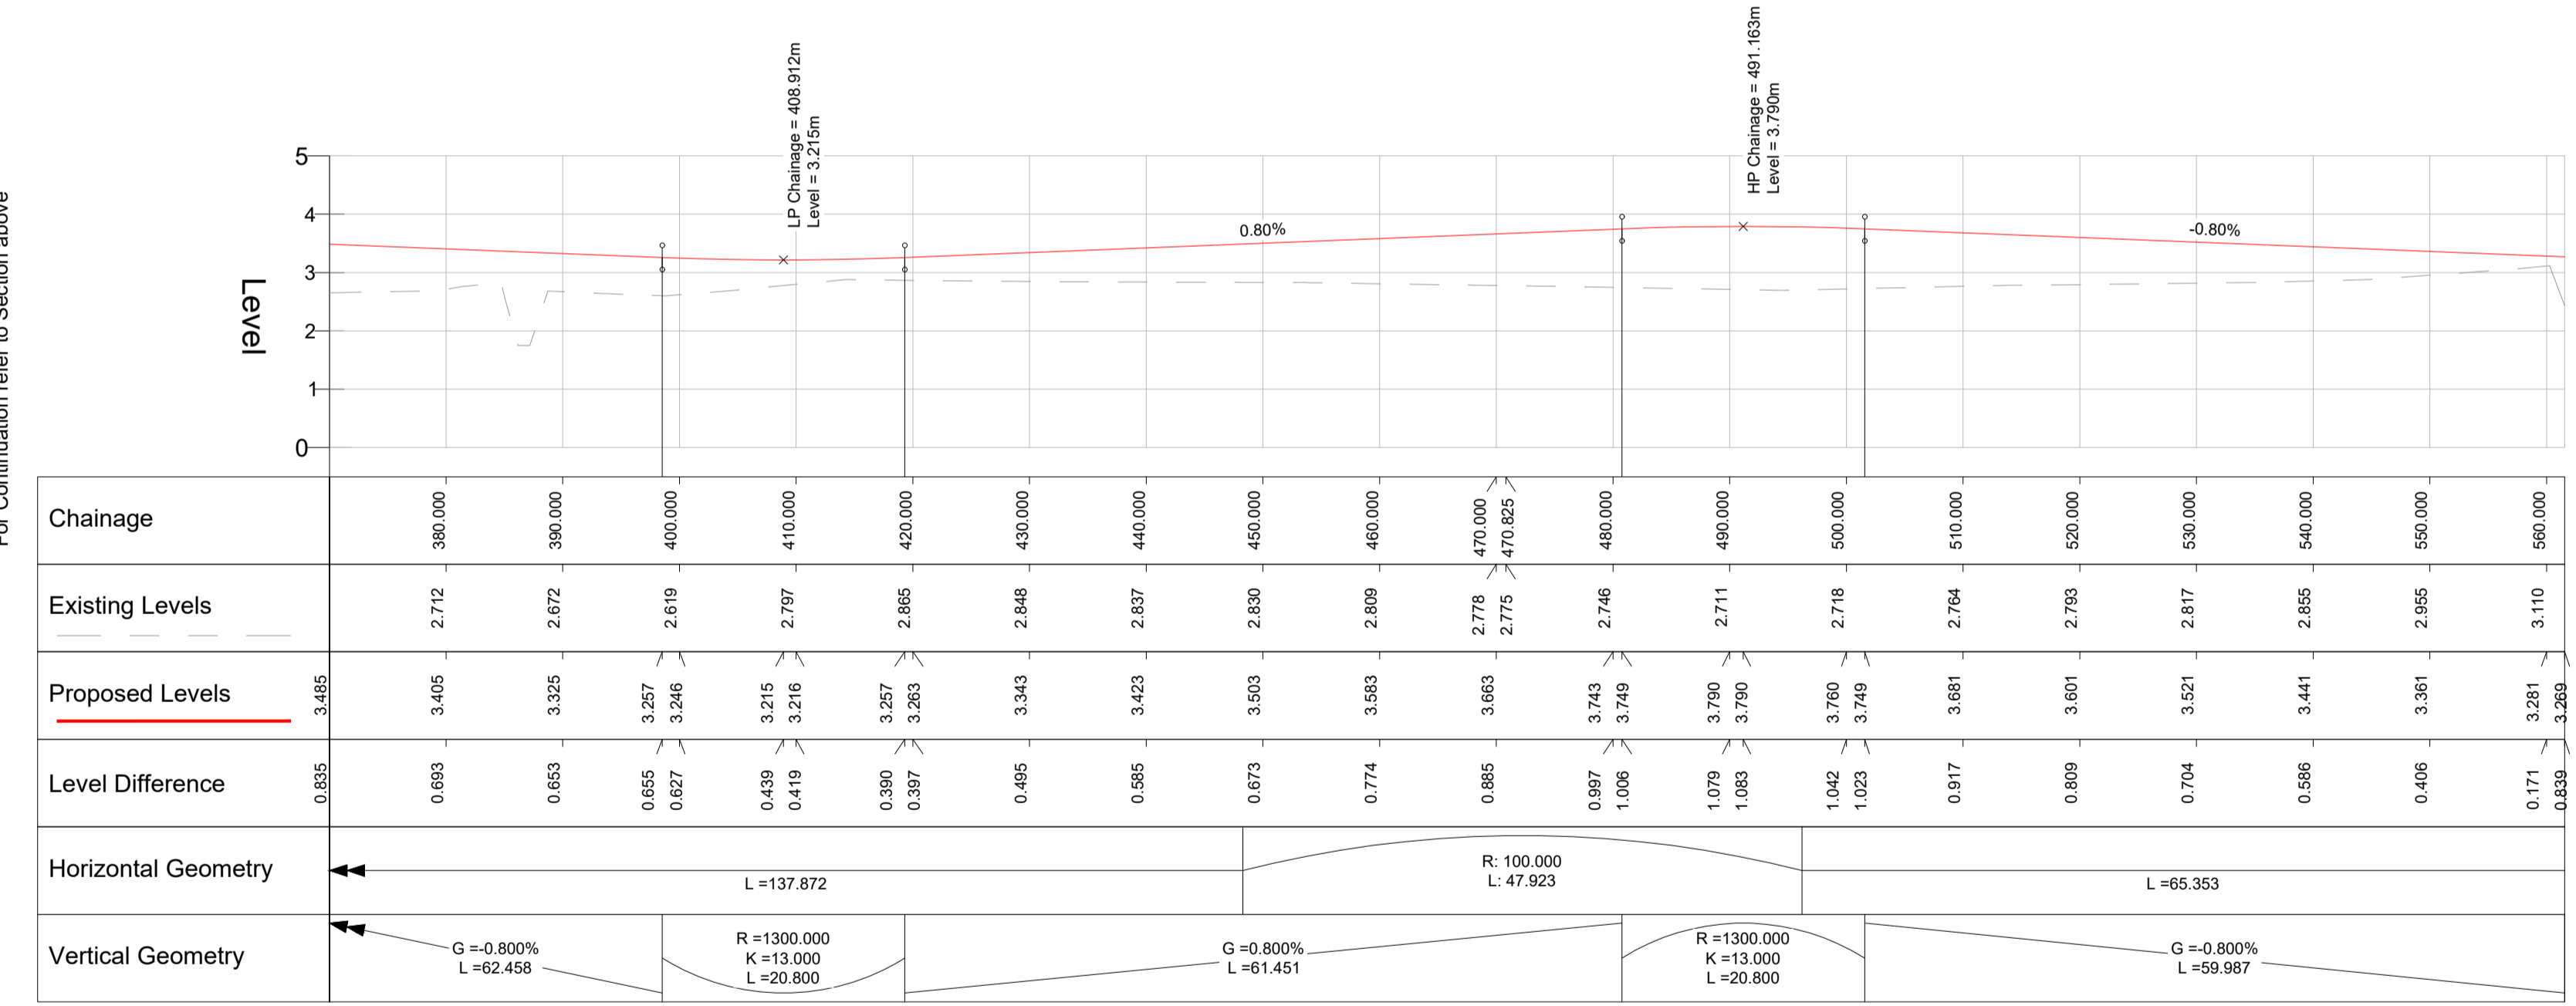

ALIGNMENT - ROAD 1 CENTRELINE LONGSECTION - CONTINUED
SCALE: H 1:500,V 1:100. DATUM: 0.000

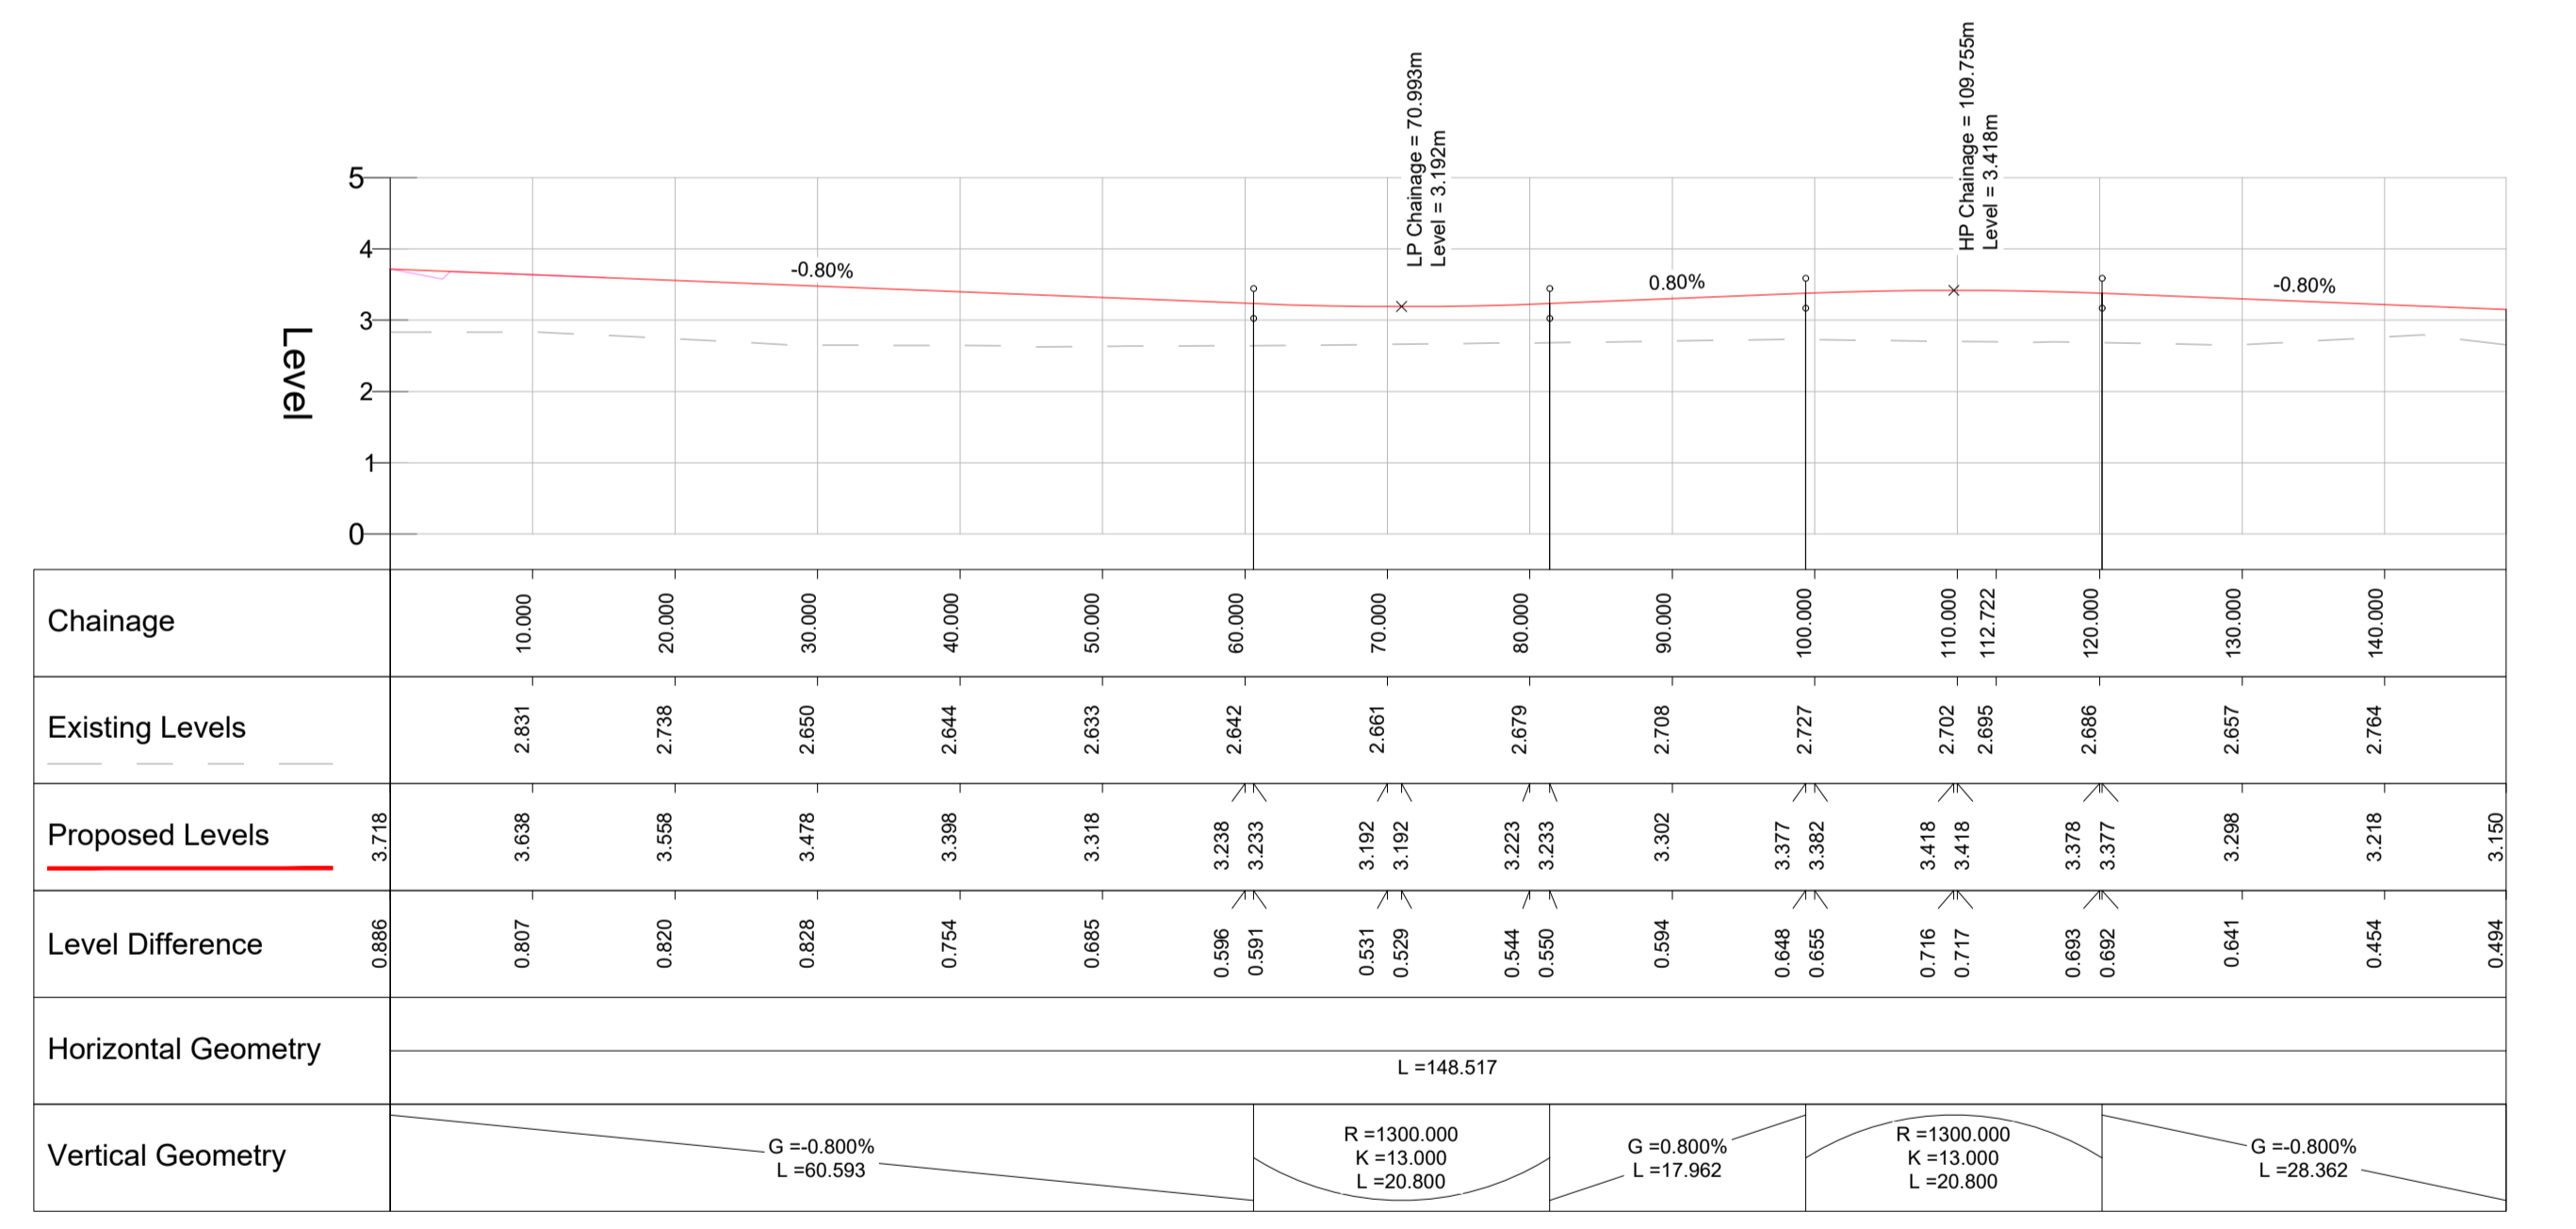

ALIGNMENT - ROAD 2 CENTRELINE LONGSECTION
SCALE: H 1:500,V 1:100. DATUM: 0.000

Notes

- Do not scale this drawing. All dimensions must be checked/ verified on site. If in doubt ask.
- This drawing is to be read in conjunction with all relevant architects, engineers and specialists drawings and specifications.
- All dimensions in millimetres unless noted otherwise. All levels in metres unless noted otherwise.
- Any discrepancies noted on site are to be reported to the engineer immediately.
- Refer to BWB Drawing:
LIN-BWB-HWY-XX-DR-C-0110-0112_Phased Works
LIN-BWB-HWY-XX-DR-C-0133_Highways Long Sections Plan
© Copyright BWB Consulting Ltd

ISSUES & REVISIONS

Rev	Date	Details of issue / revision	Drw	Rev
P01	21.01.25	Planning Issue	AB	KMJ

BWB
A CAF GROUP COMPANY

Birmingham | 0121 233 3322
 Leeds | 0113 233 8000
 London | 020 7234 9122
 Manchester | 0161 233 4260
 Nottingham | 0115 924 1100
 www.bwbconsulting.com

Client
Hargreaves Land Ltd.

Drawn: **A. Biag** | Reviewed: **K. Jones**
 Date: **Jan '25** | Scale: **As Shown**

Project Title
Lincolnshire Lakes, Scunthorpe

Drawing Status
For Planning

Drawing Title
Highway Long Sections

Project - Originator - Zone - Level - Type - Role - Number
LIN-BWB-HWY-XX-DR-C-0134

Status
S8

Rev
P01

For Continuation refer to Section below