




Section 1
1 : 100

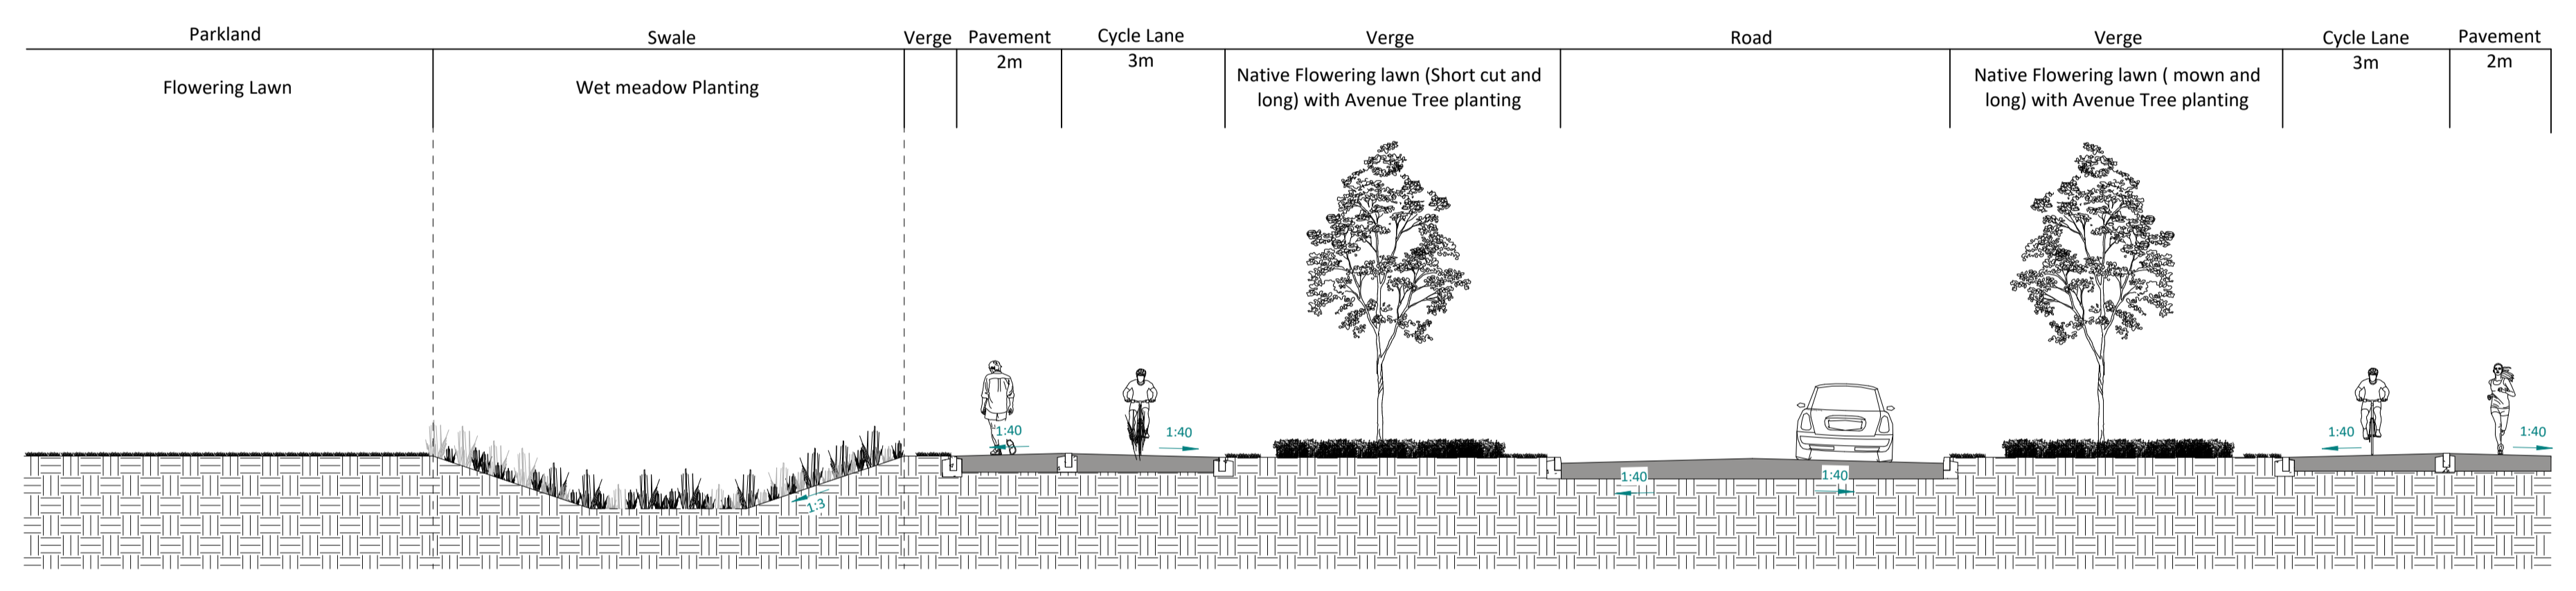


Section 2 - Swale and Road
1 : 100

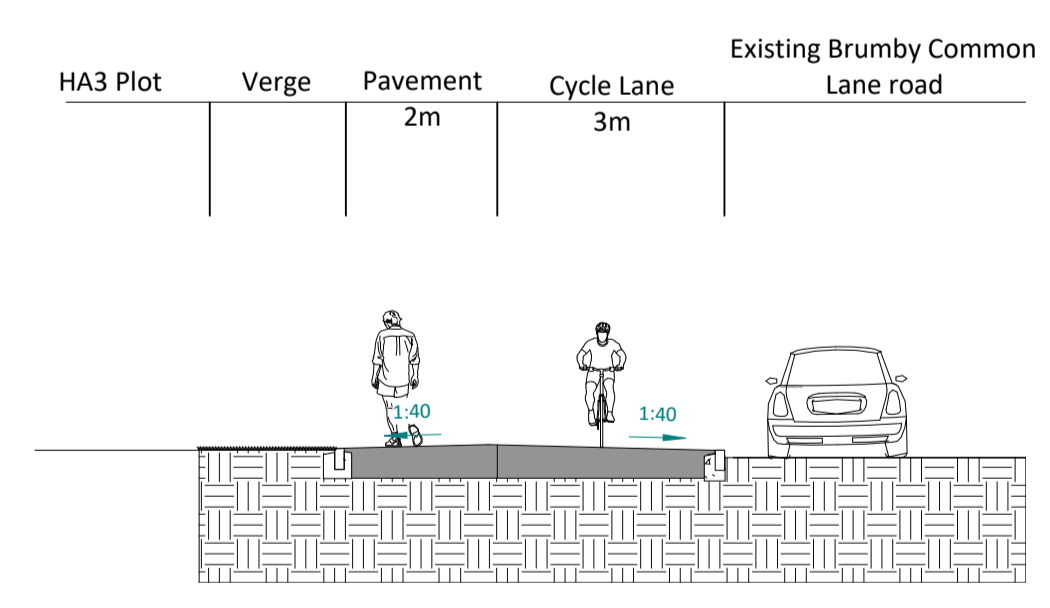

Section 3 - Brumby Common Lane
1 : 100

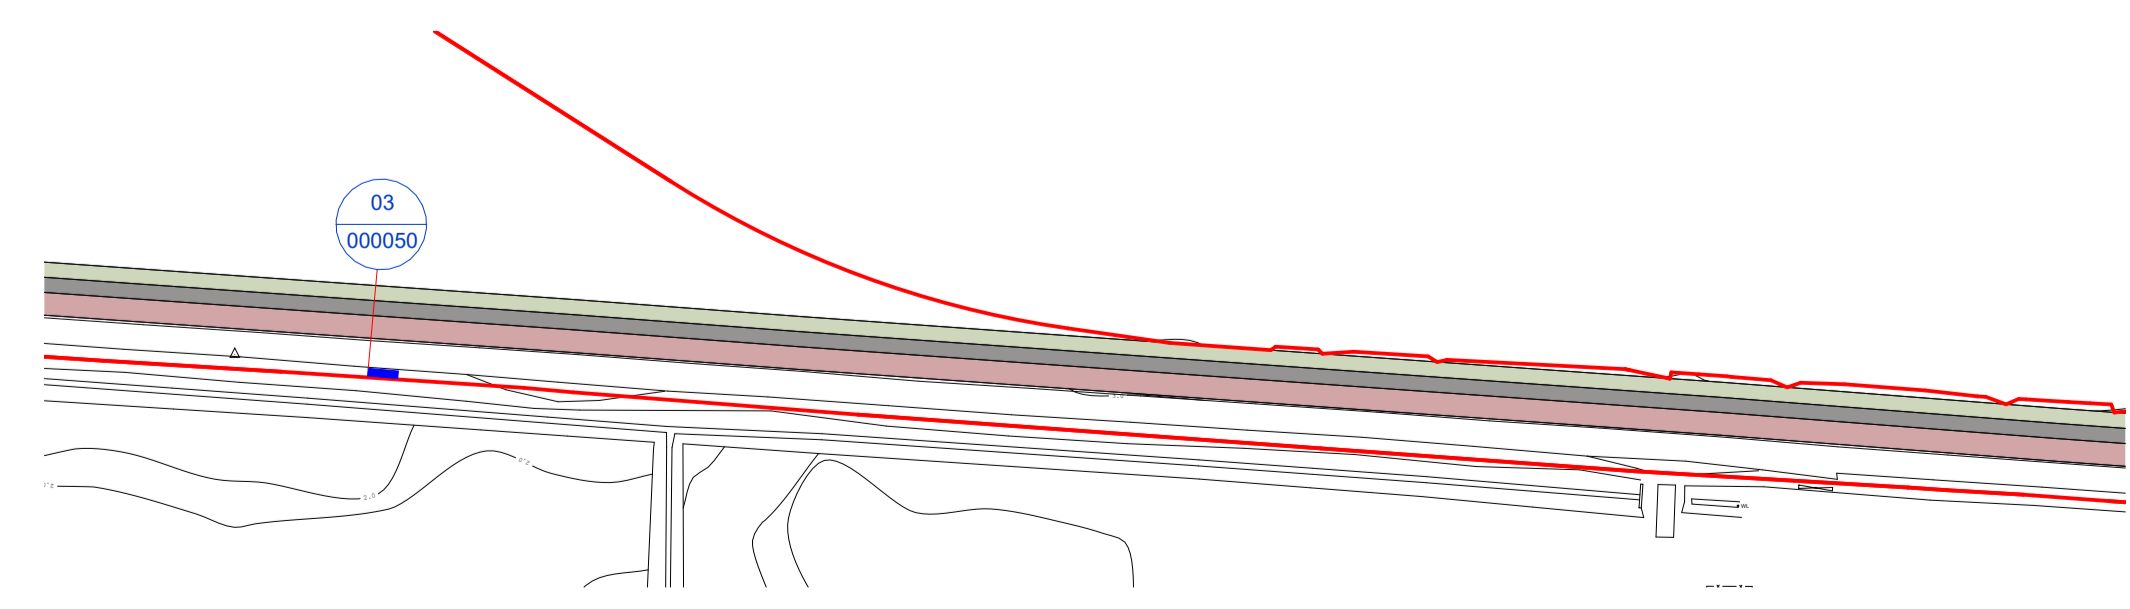

000050 Section Keyplan Brumby Common Lane
1 : 1000

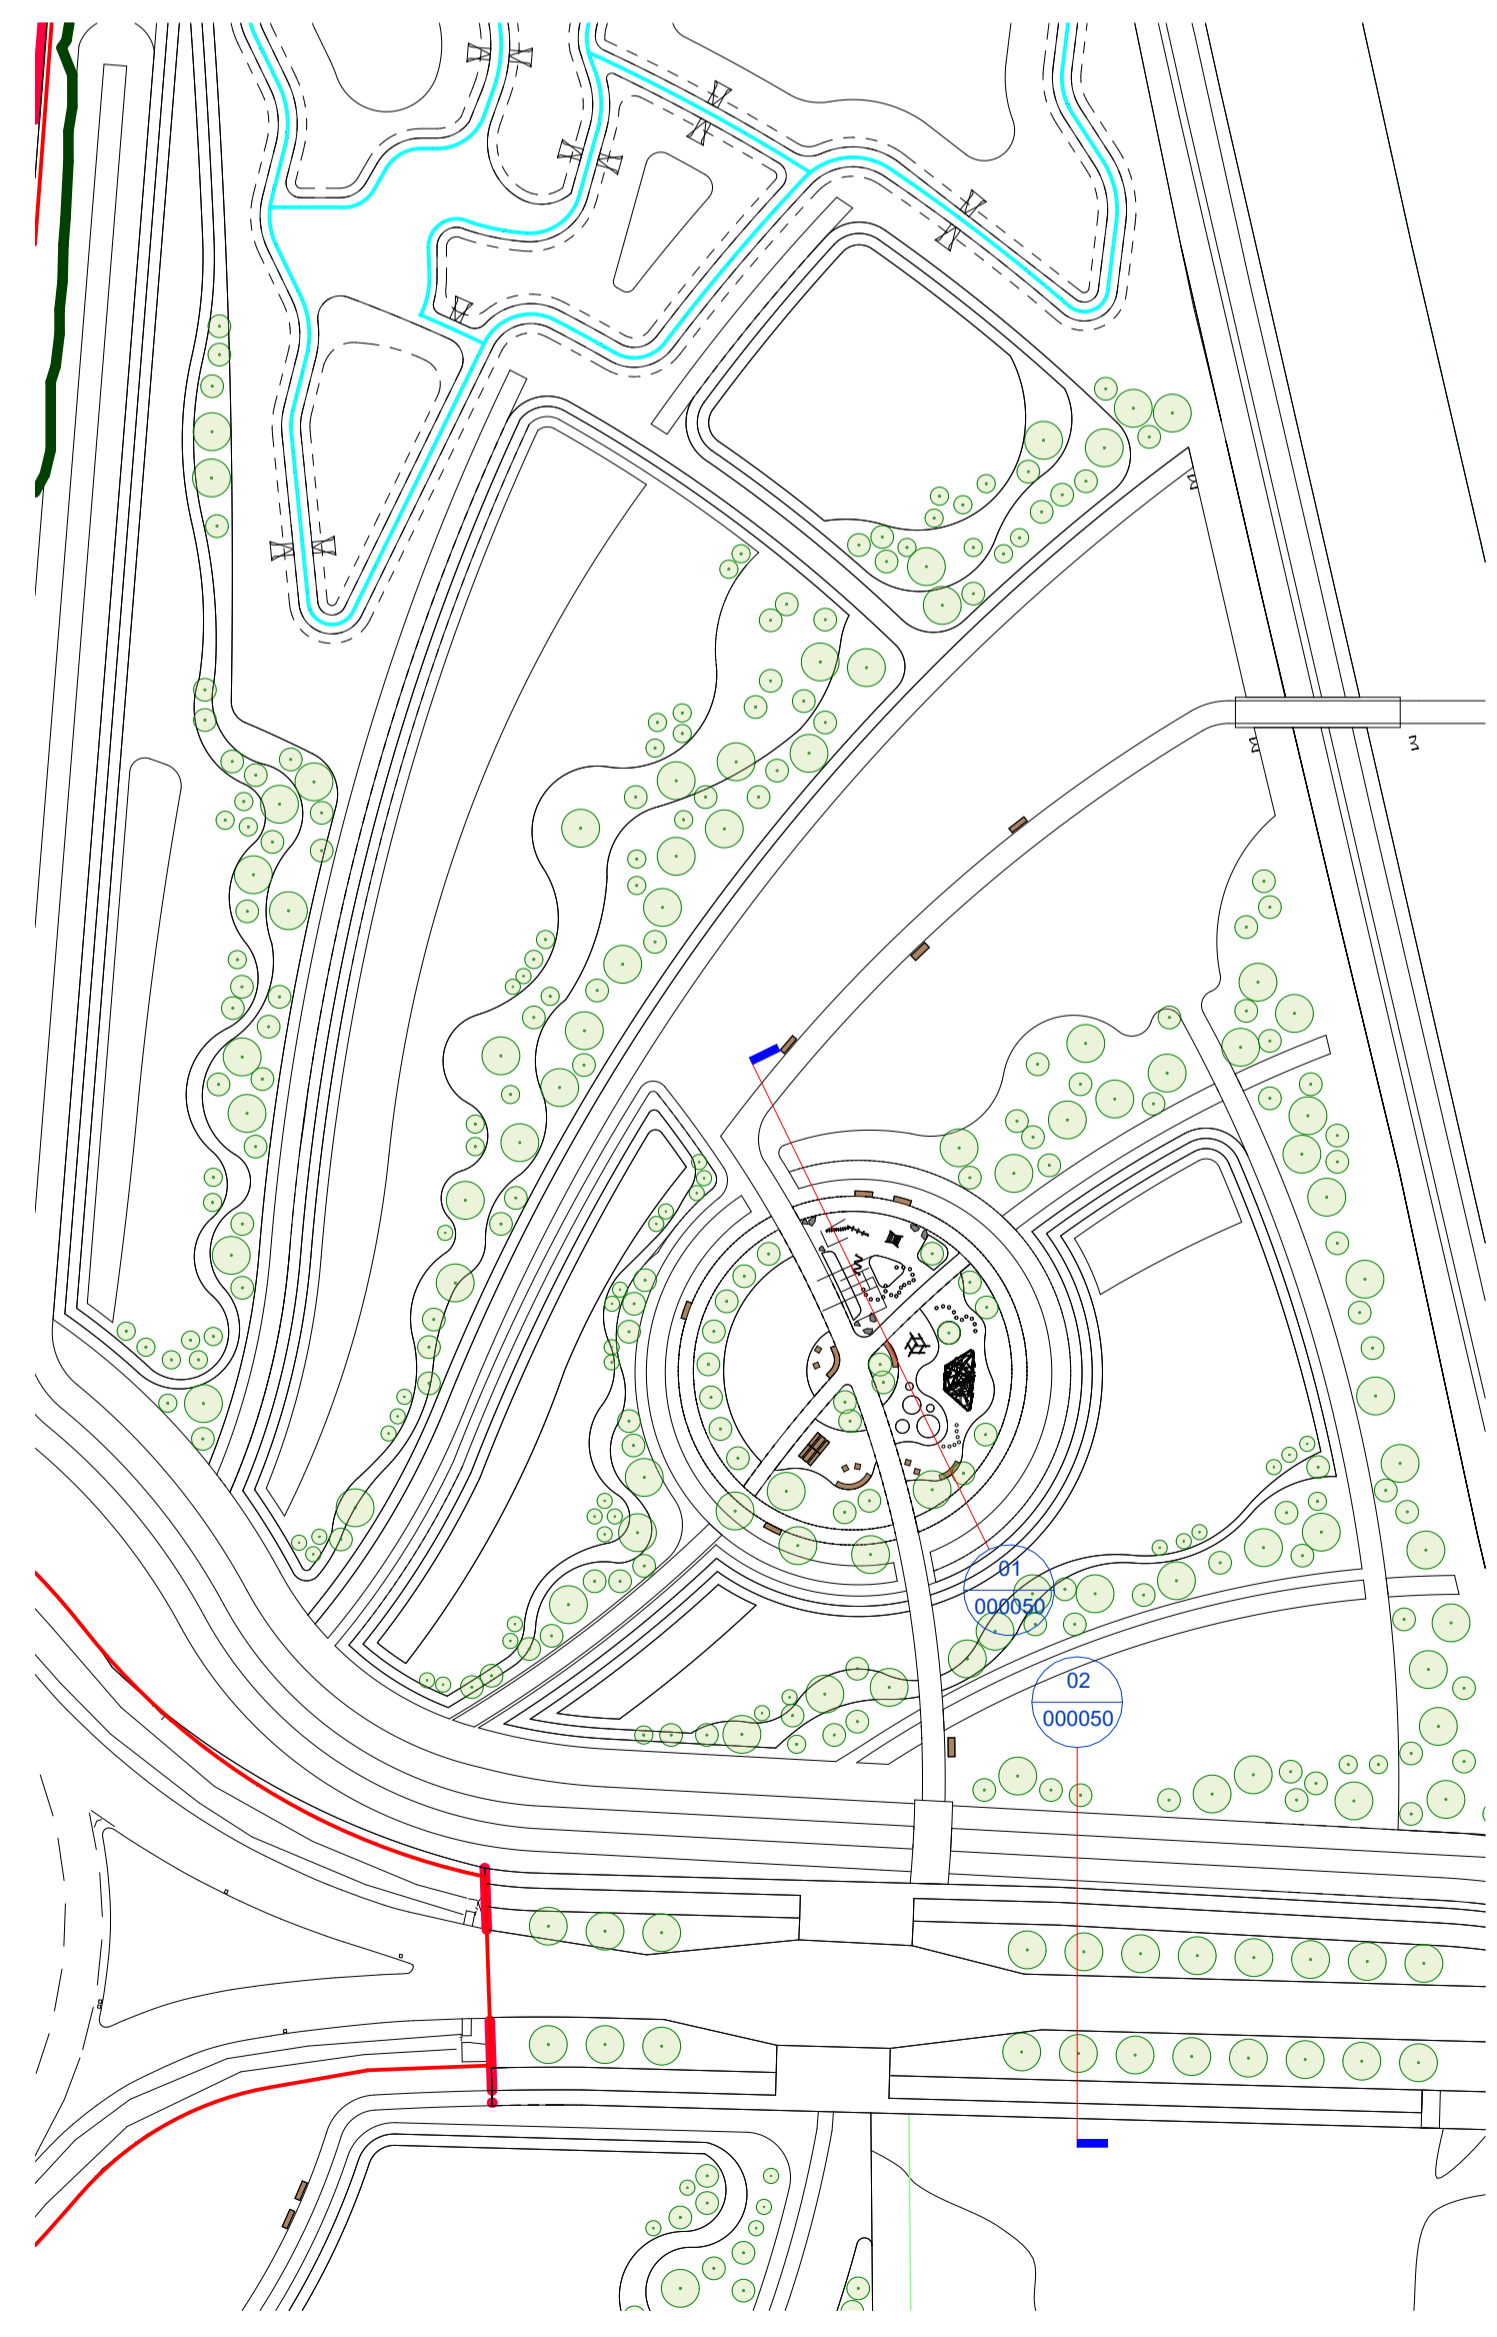

000050 Section Keyplan
1 : 1000

Planning Issue	P01	OP	CS	07.01.24
Revision Note	Rev.	Author	Aprvd	Date

newcastle
Door 19, Teapots 1 & 2, Hoults Yard, Walker Road, Newcastle upon Tyne, NE6 2HL
t: +44 (0)191 281 3775

edinburgh
91 George Street, Edinburgh
eh2 3es. t: +44 (0)131 241 0309

glasgow
201 West George St, Glasgow, G2 2LW
t: +44 (0)141 301 1465

w: www.oobe.co.uk e: info@oobe.co.uk

Client **Hargreaves**
Project **Lincolnshire lakes**
Title **Proposed Site Sections Sheet 1**

Dwg. No. 6024- OOB- ZZ- D- L- 000050 Rev. P01
Scale As indicated @ A1 Date Nov 2024