
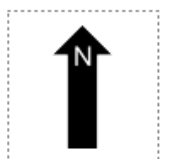
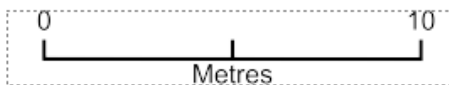


Proposed block plan Jan 2025

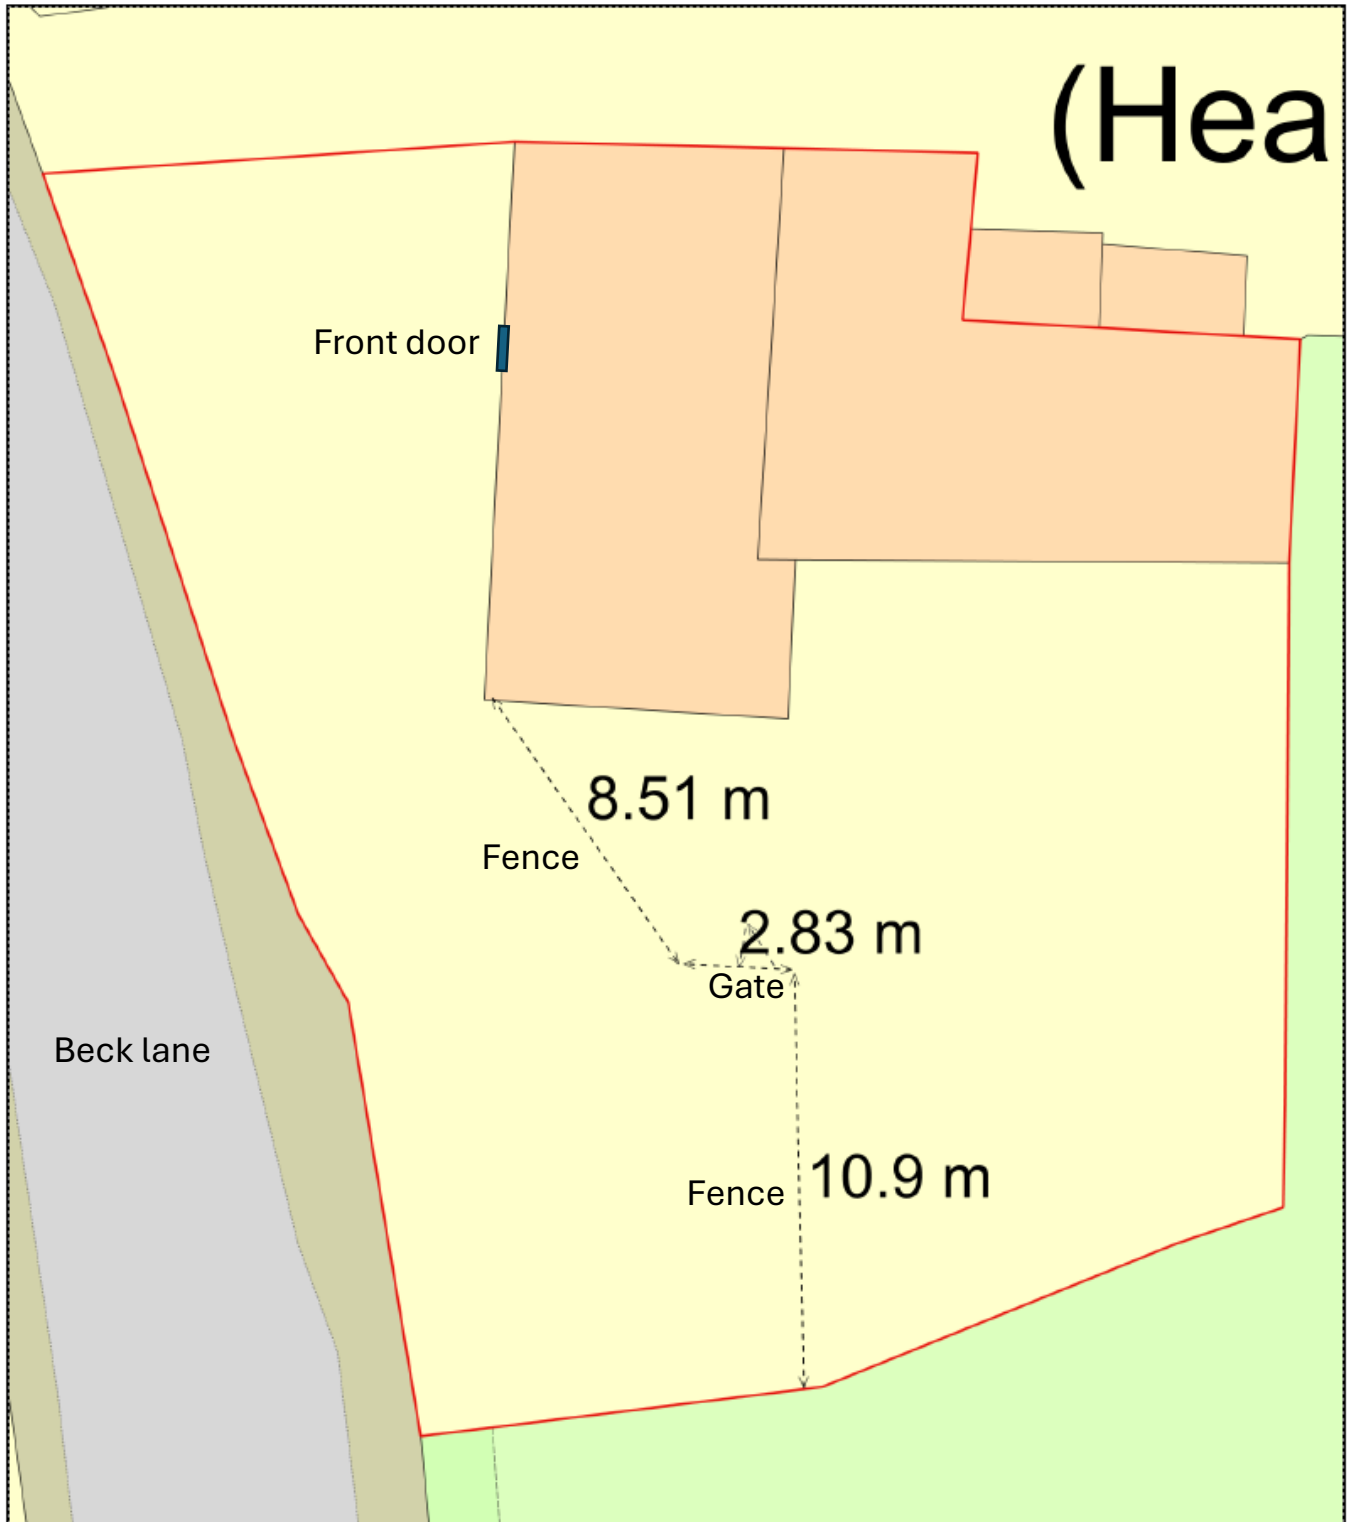

Plan Produced for: Simon Hart

Date Produced: 19 Jan 2025

Plan Reference Number: TQRQM25019192514741

Scale: 1:200 @ A4