


Section A-A
1 : 50

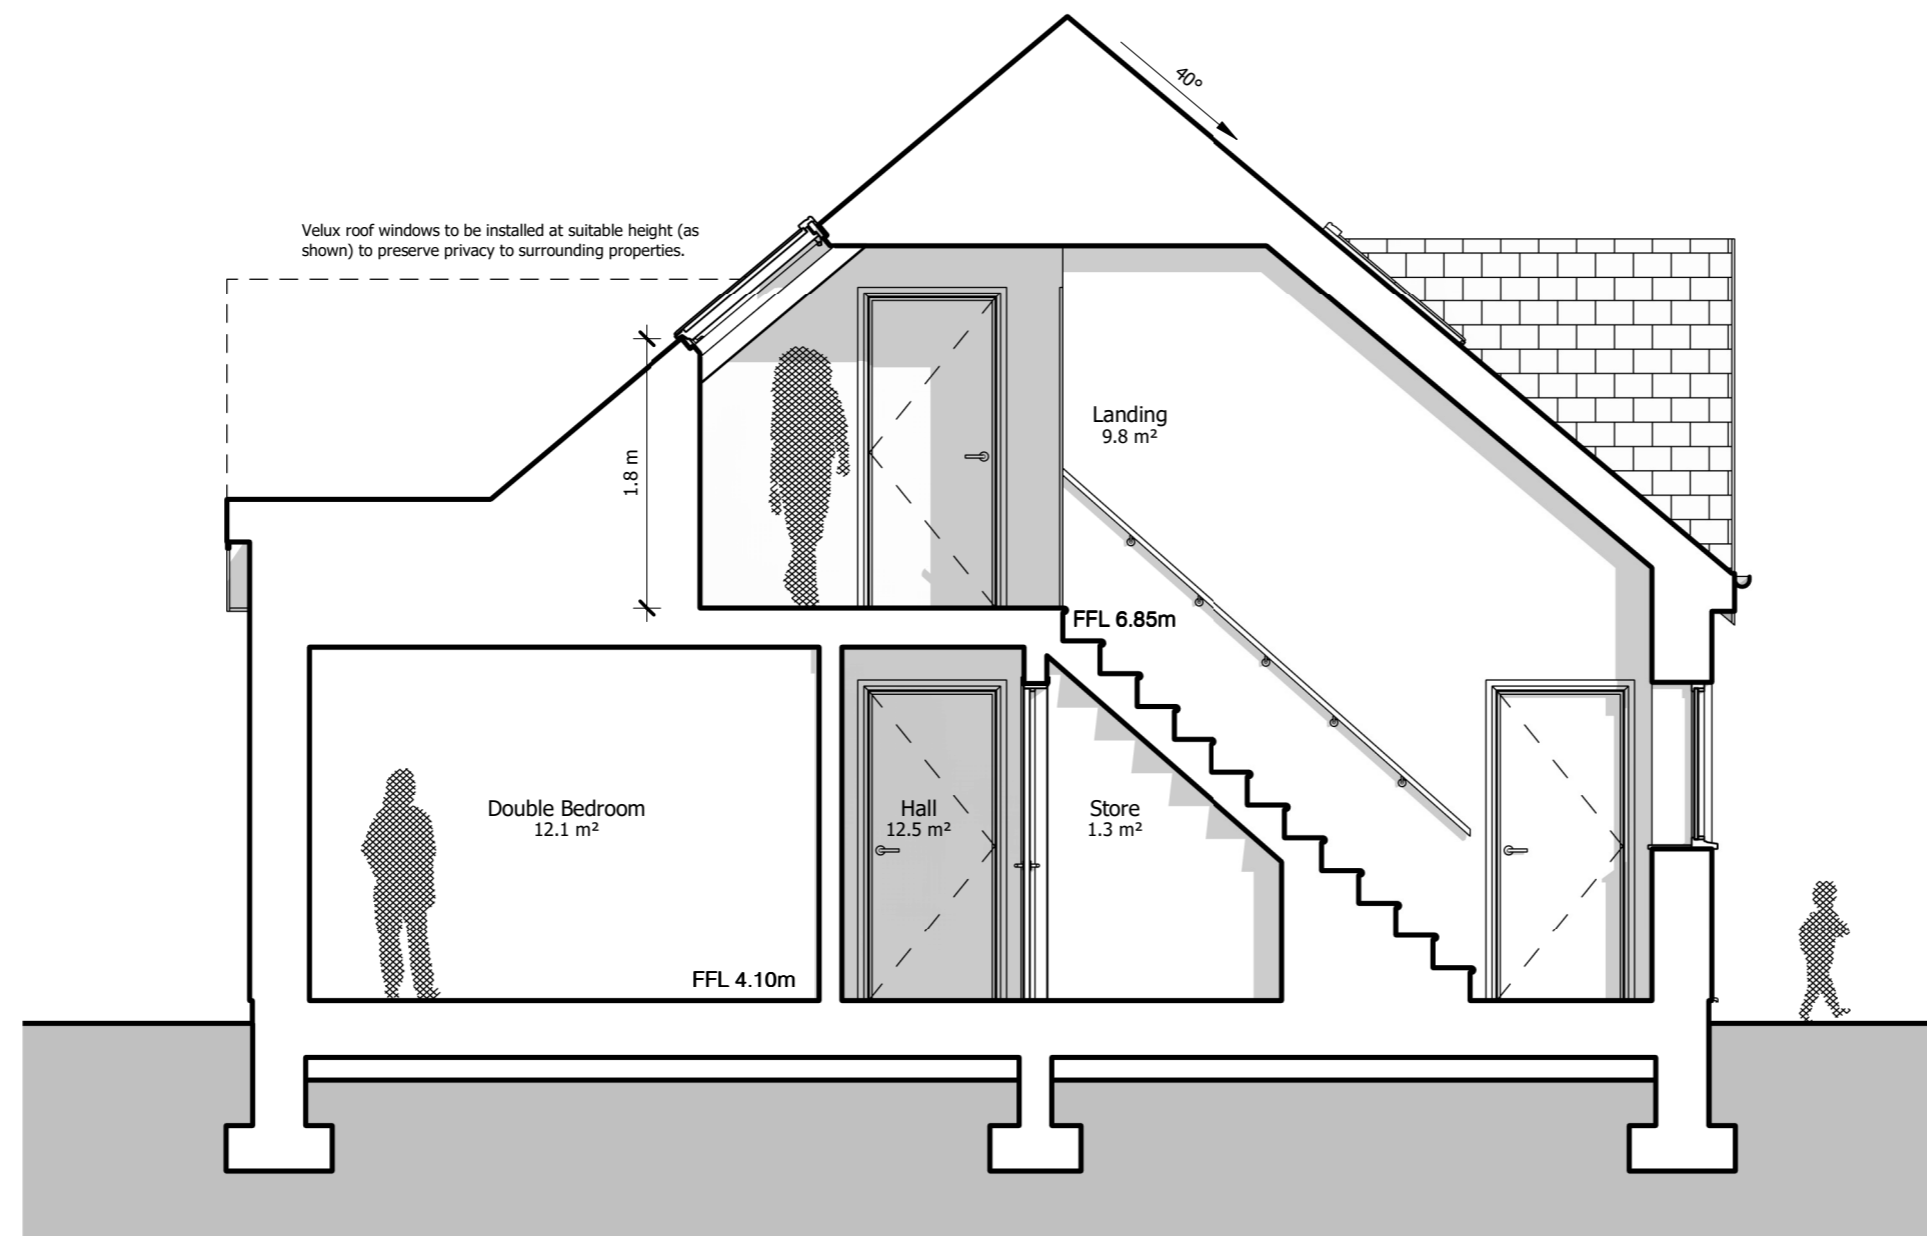

Section B-B
1 : 50

Notes

Explanations:

- Unless otherwise stated -
- All dimensions are in millimeters
- Dimensions are shown from structure, NOT finishes

Instructions:

Responsibility is not accepted for values obtained in scaling from this drawing.
Construction information should be taken from written dimensions only.
Inconsistencies should be reported to the Author immediately.
Drawing to be used for planning application purposes only.

References:
To be read in conjunction with:

Proposed ground level to be built up a minimum of 600mm across the site.
Proposed ground level around proposed dwellings to be built up within the the listed dimensions below the dwellings FFL:
Minimum Below FFL 150mm
Maximum Below FFL 300mm
Proposed made up ground to be in accordance with details outlined by **Peak Environmental Solutions**

A	Drawing Amended.	27/06/24	Client
Rev	Details	Date	Signed

Project Name
Residential Development

Client
Mr J. Chapman

Project Address
**1 Station Road
Gunness, DN15 8SU**

Drawing Title
Plot 2 - Planning Sections

Drawing Stage
03. Planning

Purpose
Issued

Project Number	Drawing Number	Revision
23_001	02-02_351	A

Date	Scale	Drawn By	Checked By	Approved By	Size
07/05/2024	1 : 50	Dan Mc			A2