


NOTES
 Do not scale from this Drawing
 It is the Contractor's responsibility to check all governing dimensions and verify all dimensions on site before commencing any work or making any shop drawings.
 This drawing to be read in conjunction with structural, mechanical and electrical drawings and other relevant information and any discrepancies are to be reported to the Architect.
 Work and materials to be in accordance with the Building Regulations and to comply with relevant British Standards.
 This drawing is the copyright of Calls Architecture Limited and should not be reproduced in whole or in part without their written permission.

New Doors Proposed - Internal, Cottage

Cottage - General new internal doors

Cottage - Accessible WC internal door

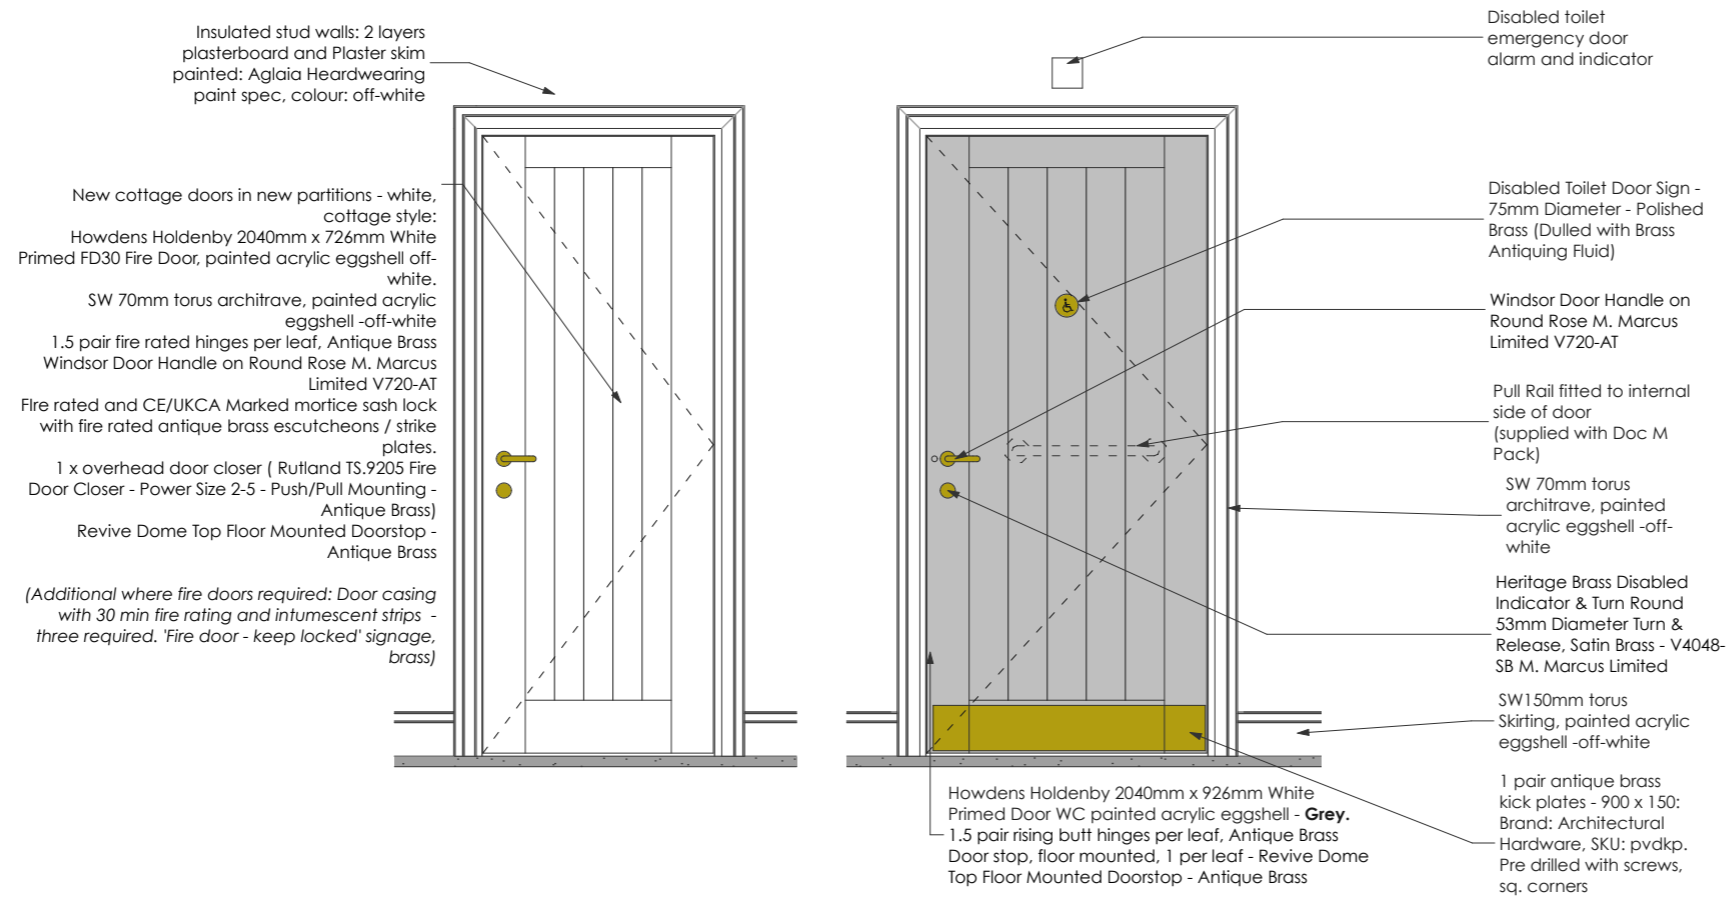

rev: notes: date: by:



project: Baysgarth House Museum
 client: The Ropewalk

drawing title: Internal Doors - Phase 2 Cottage
 scale @ A3: 1:25 date: May 2025

drawn: SD

job no: 1346 drawing no: 311

issue status: Planning revision:

Calls Architecture Ltd | 11 Cotswold Drive | Garforth | Leeds | LS25 2DA
 t: 0113 318 0081
 architects@callsarchitecture.co.uk
 www.callsarchitecture.co.uk