

Notes:
 Do not scale dimensions from this drawing. Only figured dimensions are to be taken from this drawing.
 Check all dimensions on site before commencing any work or shop drawings.
 The contractor must report any discrepancies to the designer before commencing work. If this drawing exceeds the quantities taken in any way, the designer is to be informed before the work is initiated.
 Work within The Construction (Design and Management) Regulations 2015 is not to start until a Health and Safety Plan has been produced.

© Copyright: All rights reserved. This drawing must not be reproduced without permission of North Lincolnshire Council.


Based upon the Ordnance Survey mapping with permission of the Controller of Her Majesty's Stationery Office © Crown Copyright.

Unauthorised reproduction infringes Crown Copyright and may lead to prosecution or civil proceedings.

North Lincolnshire Council 100013349 2016

New Build

Existing

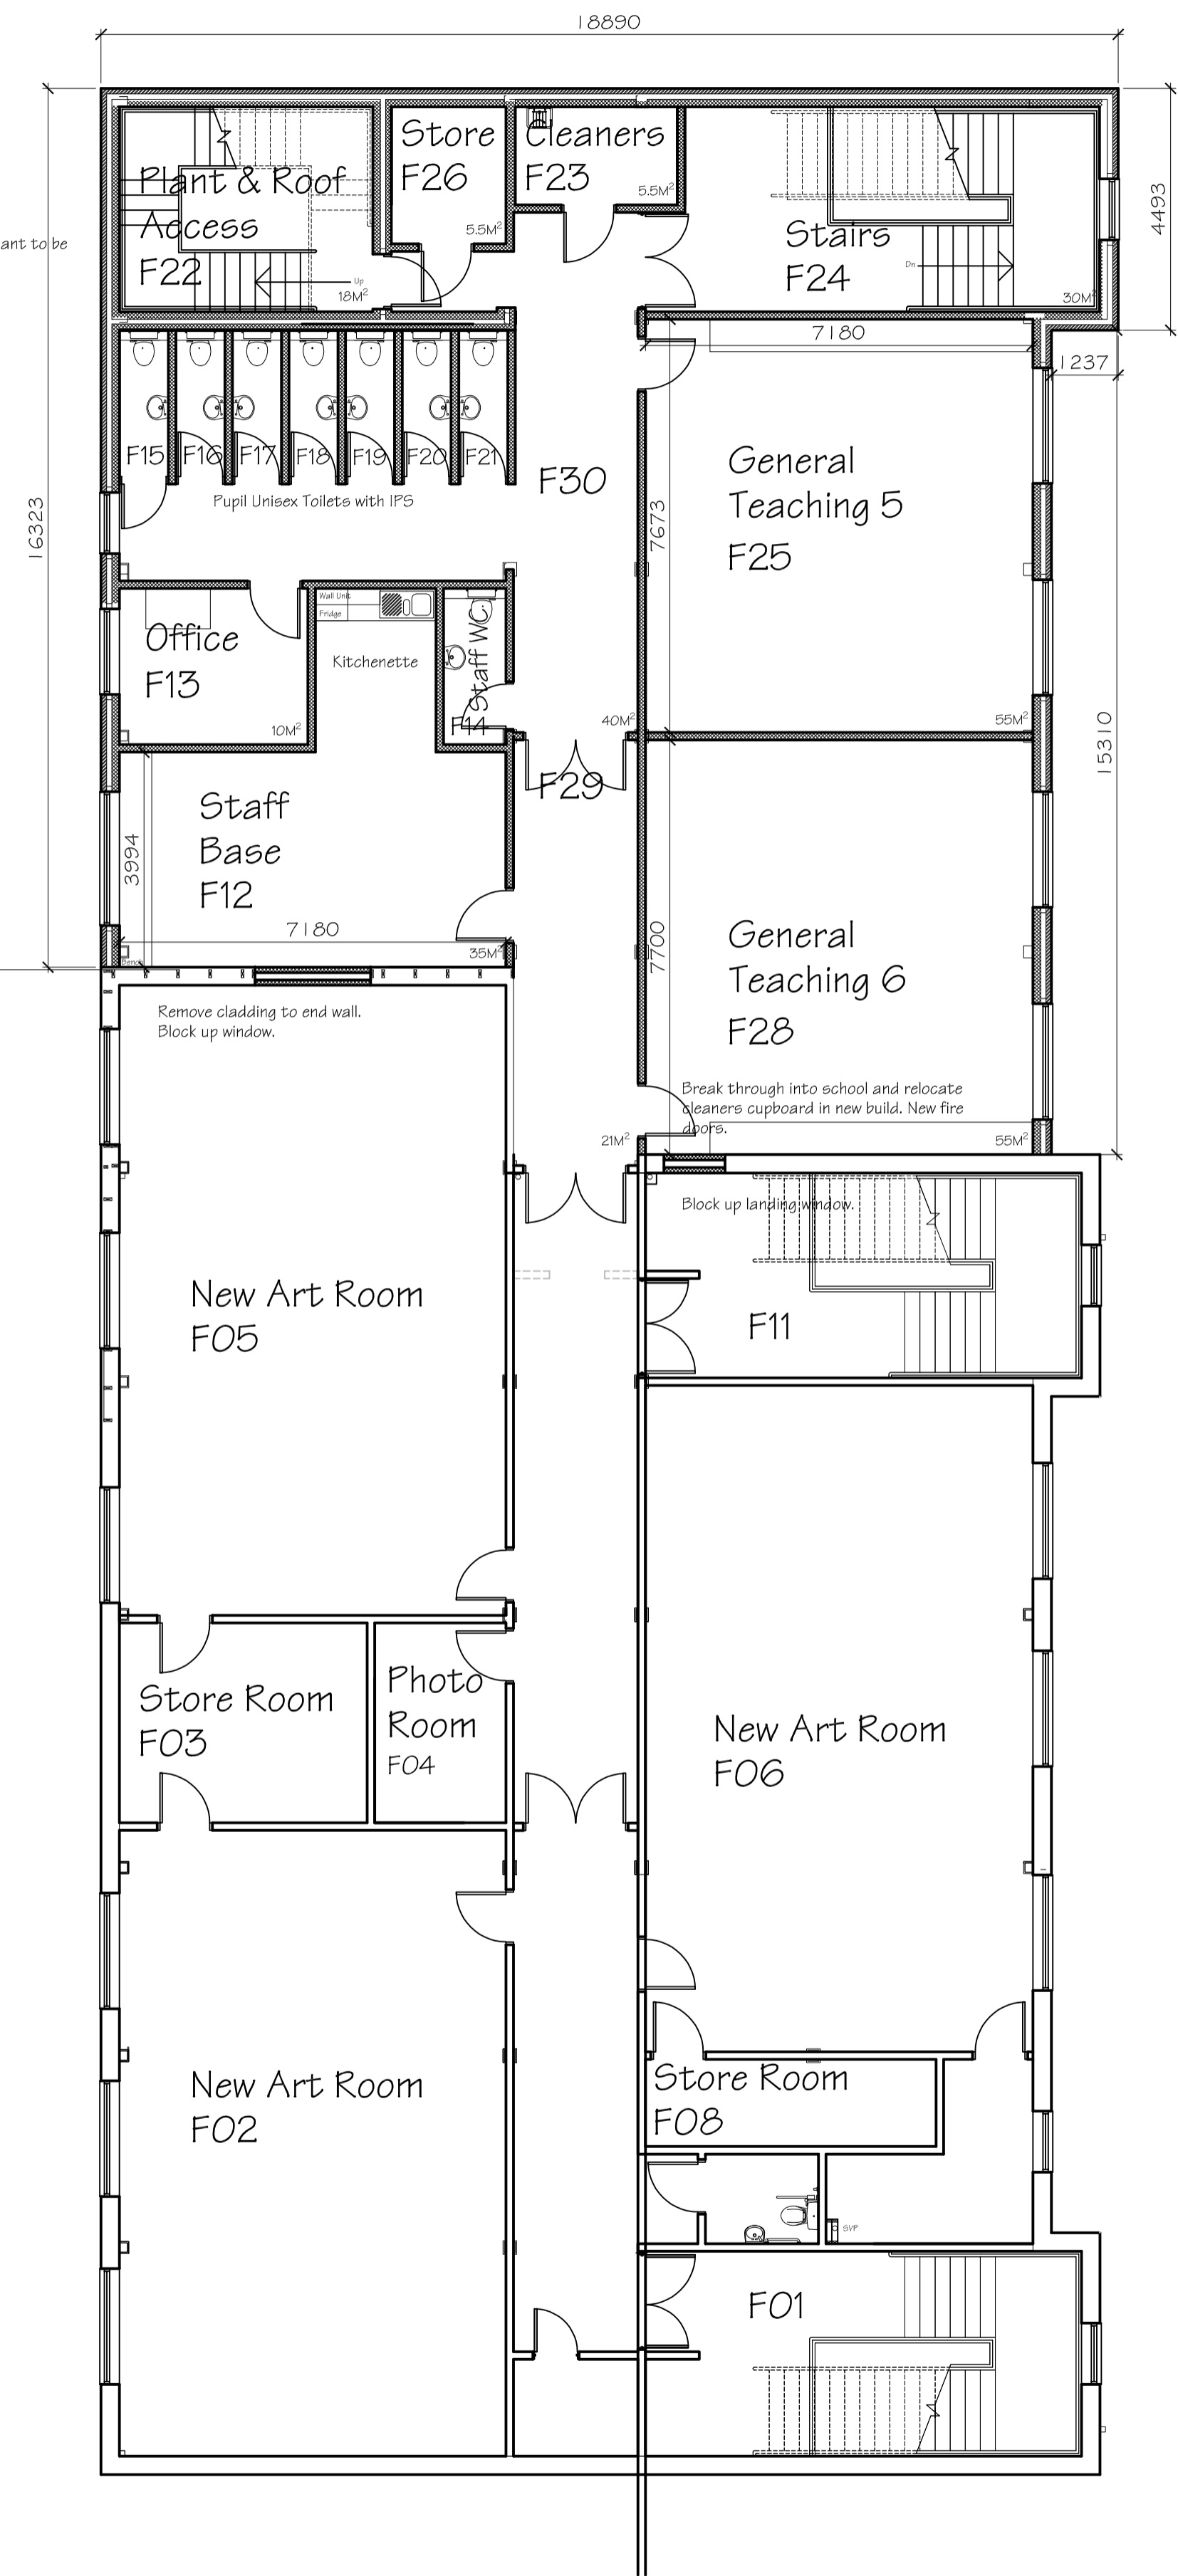

Proposed Plan

Previously Approved Plan from PA-2024-107 FS(4)05B Proposed FF Plan

Rev.	B	Class Stores removed.	Jan 24	DH
	A	Class Stores added.	Jan 24	DH
			Date	By

North Lincolnshire Council

Church Square House
 30-40 High Street
 Scunthorpe
 North Lincolnshire
 DN15 6NL

Project

**Baysgarth School
Phase 4**

Drawing Title

Proposed First Floor

Project No.	Issue Stage.	Drawing No.	Rev.
F14436	Feasibility	FS(4)05	B
Drawn	Checked	Scale	Sheet Size
DH		1/100	A1
Contact	e-mail:		Tel: