
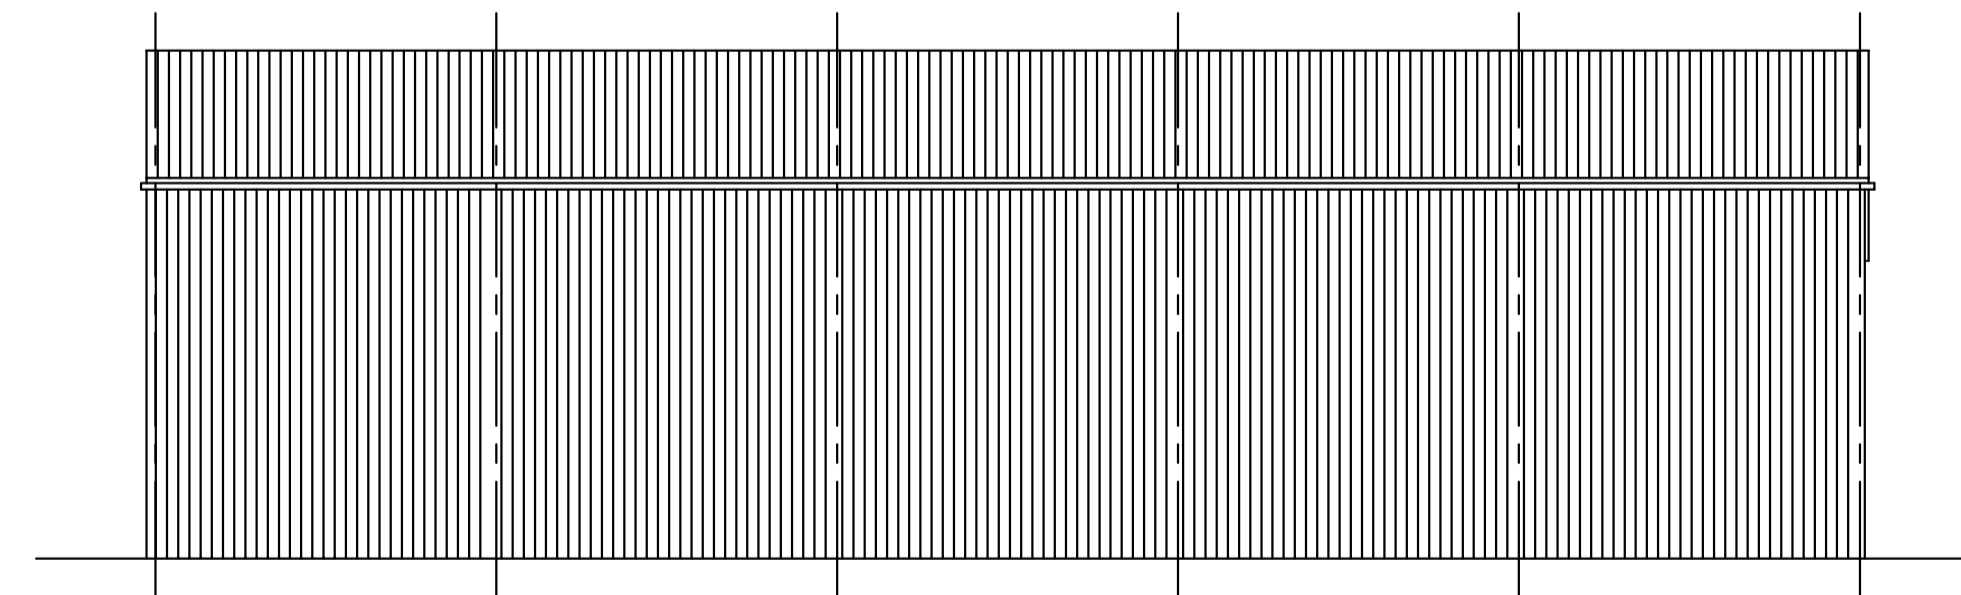
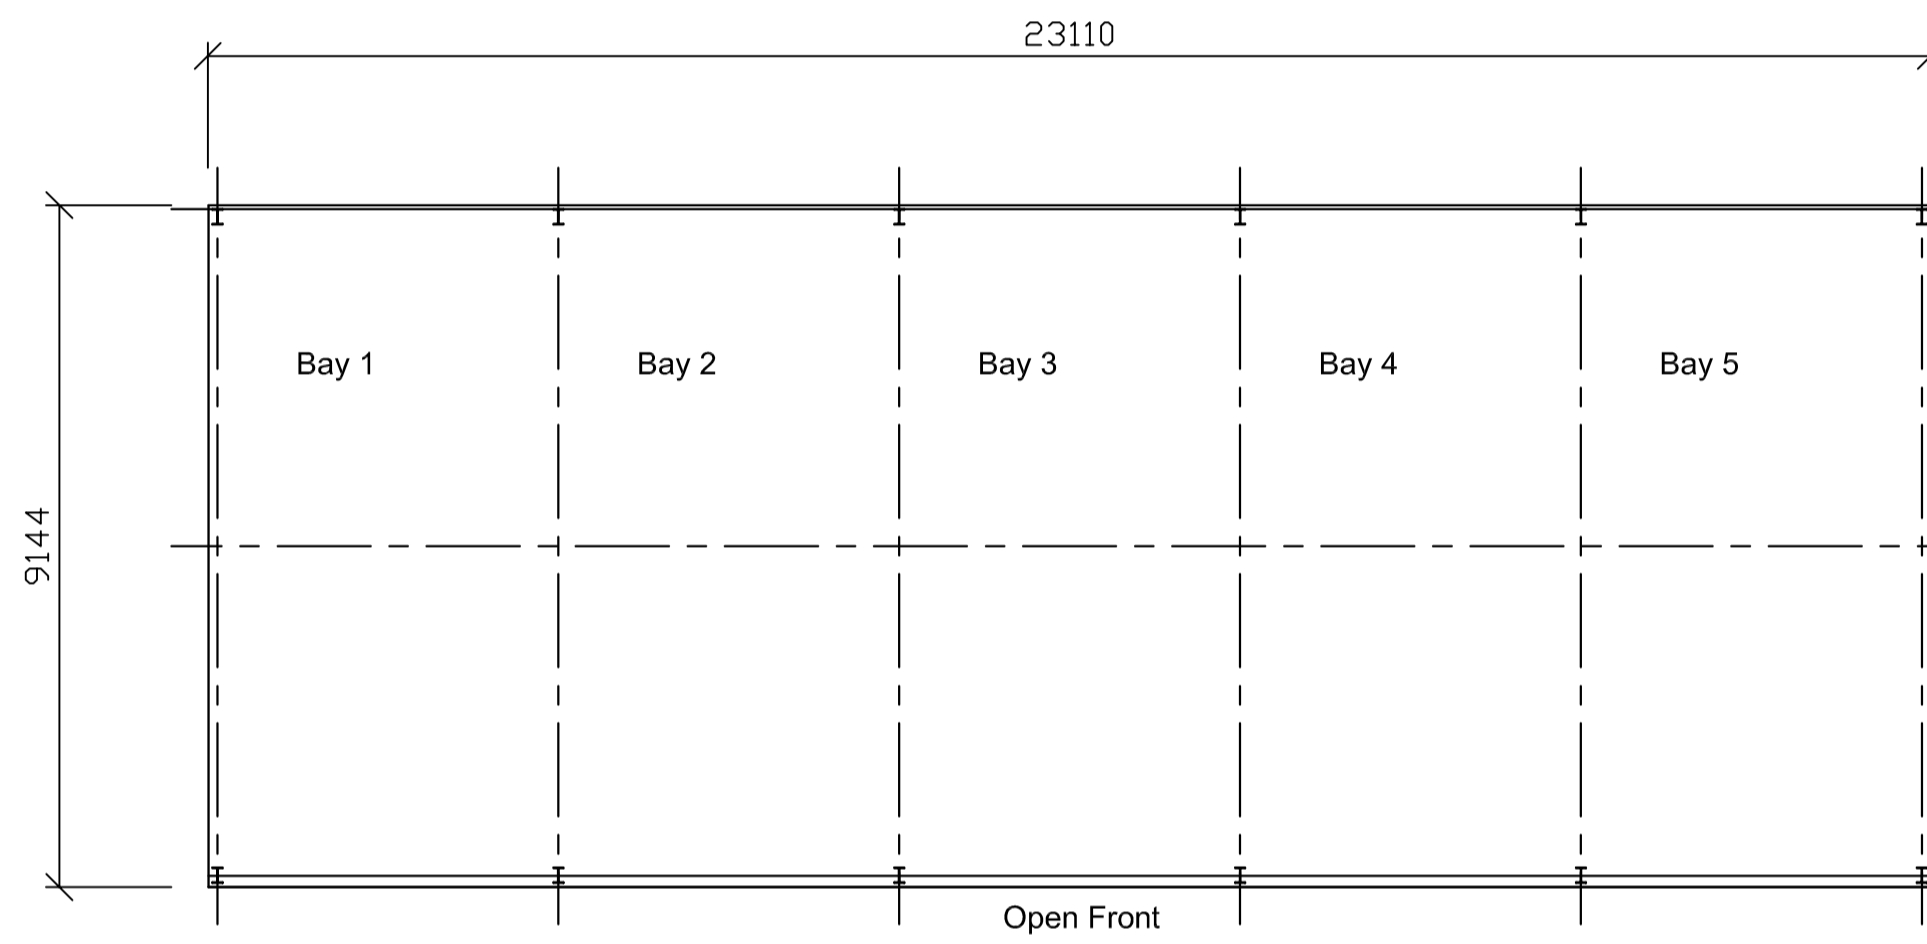


SD-001-09-01

Preliminary Drawing

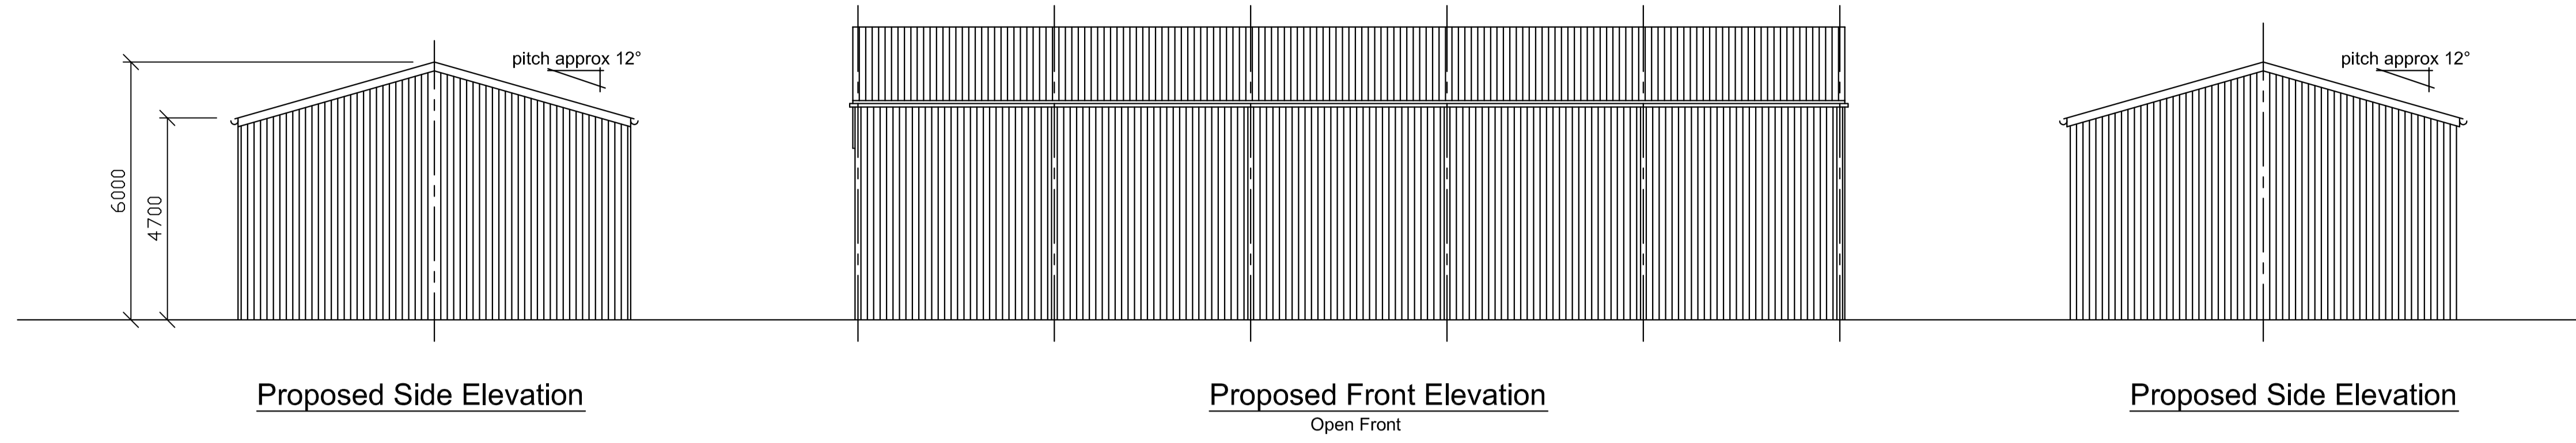

Rev	Name	Date	Description	File No
0	CD	11/08/09	Issued for information	
Drawn	CD	11/08/09	Planning Application No	N/A
Chkd	.		Bld'g Regs Application No	001
Survey	CD	10/08/09		

<p>Design Draughting Solutions 3 Briggs Road Hibaldstow N.Lincolnshire DN20 9PB Tel 01652 656447 Mob: 07969184040</p>	<p>Parkdale 3 Briggs Road Hibaldstow N.Lincolnshire DN20 9PB Tel 01652 656447 Mob: 07969184040</p>	<p>Design Draughting Solutions is a trade name of Dikev's Draughting Services Ltd to that this drawing is the property of and is loaned subject to return upon demand and on the condition that it is not reproduced, copied or otherwise disposed of and is not to be used to furnish any information for the making of drawings prints or apparatus or parts thereof, except where otherwise provided by specific agreements.</p>
	<p>Compliance with SAP 2005 © Copyright all rights reserved 2005</p>	
Scale 1:100	Title Proposed Agricultural Storage Building 2	
Paper Size A1	Address Castlefield House Station Road Hibaldstow, North Lincolnshire DN20 9DU	
	Applicant Mr S.Denton	Rev No 0
Tel	Drg No SD-001-09-02	