


proposed GF layout
Scale 1:50



proposed front (south) elevation
Scale 1:50

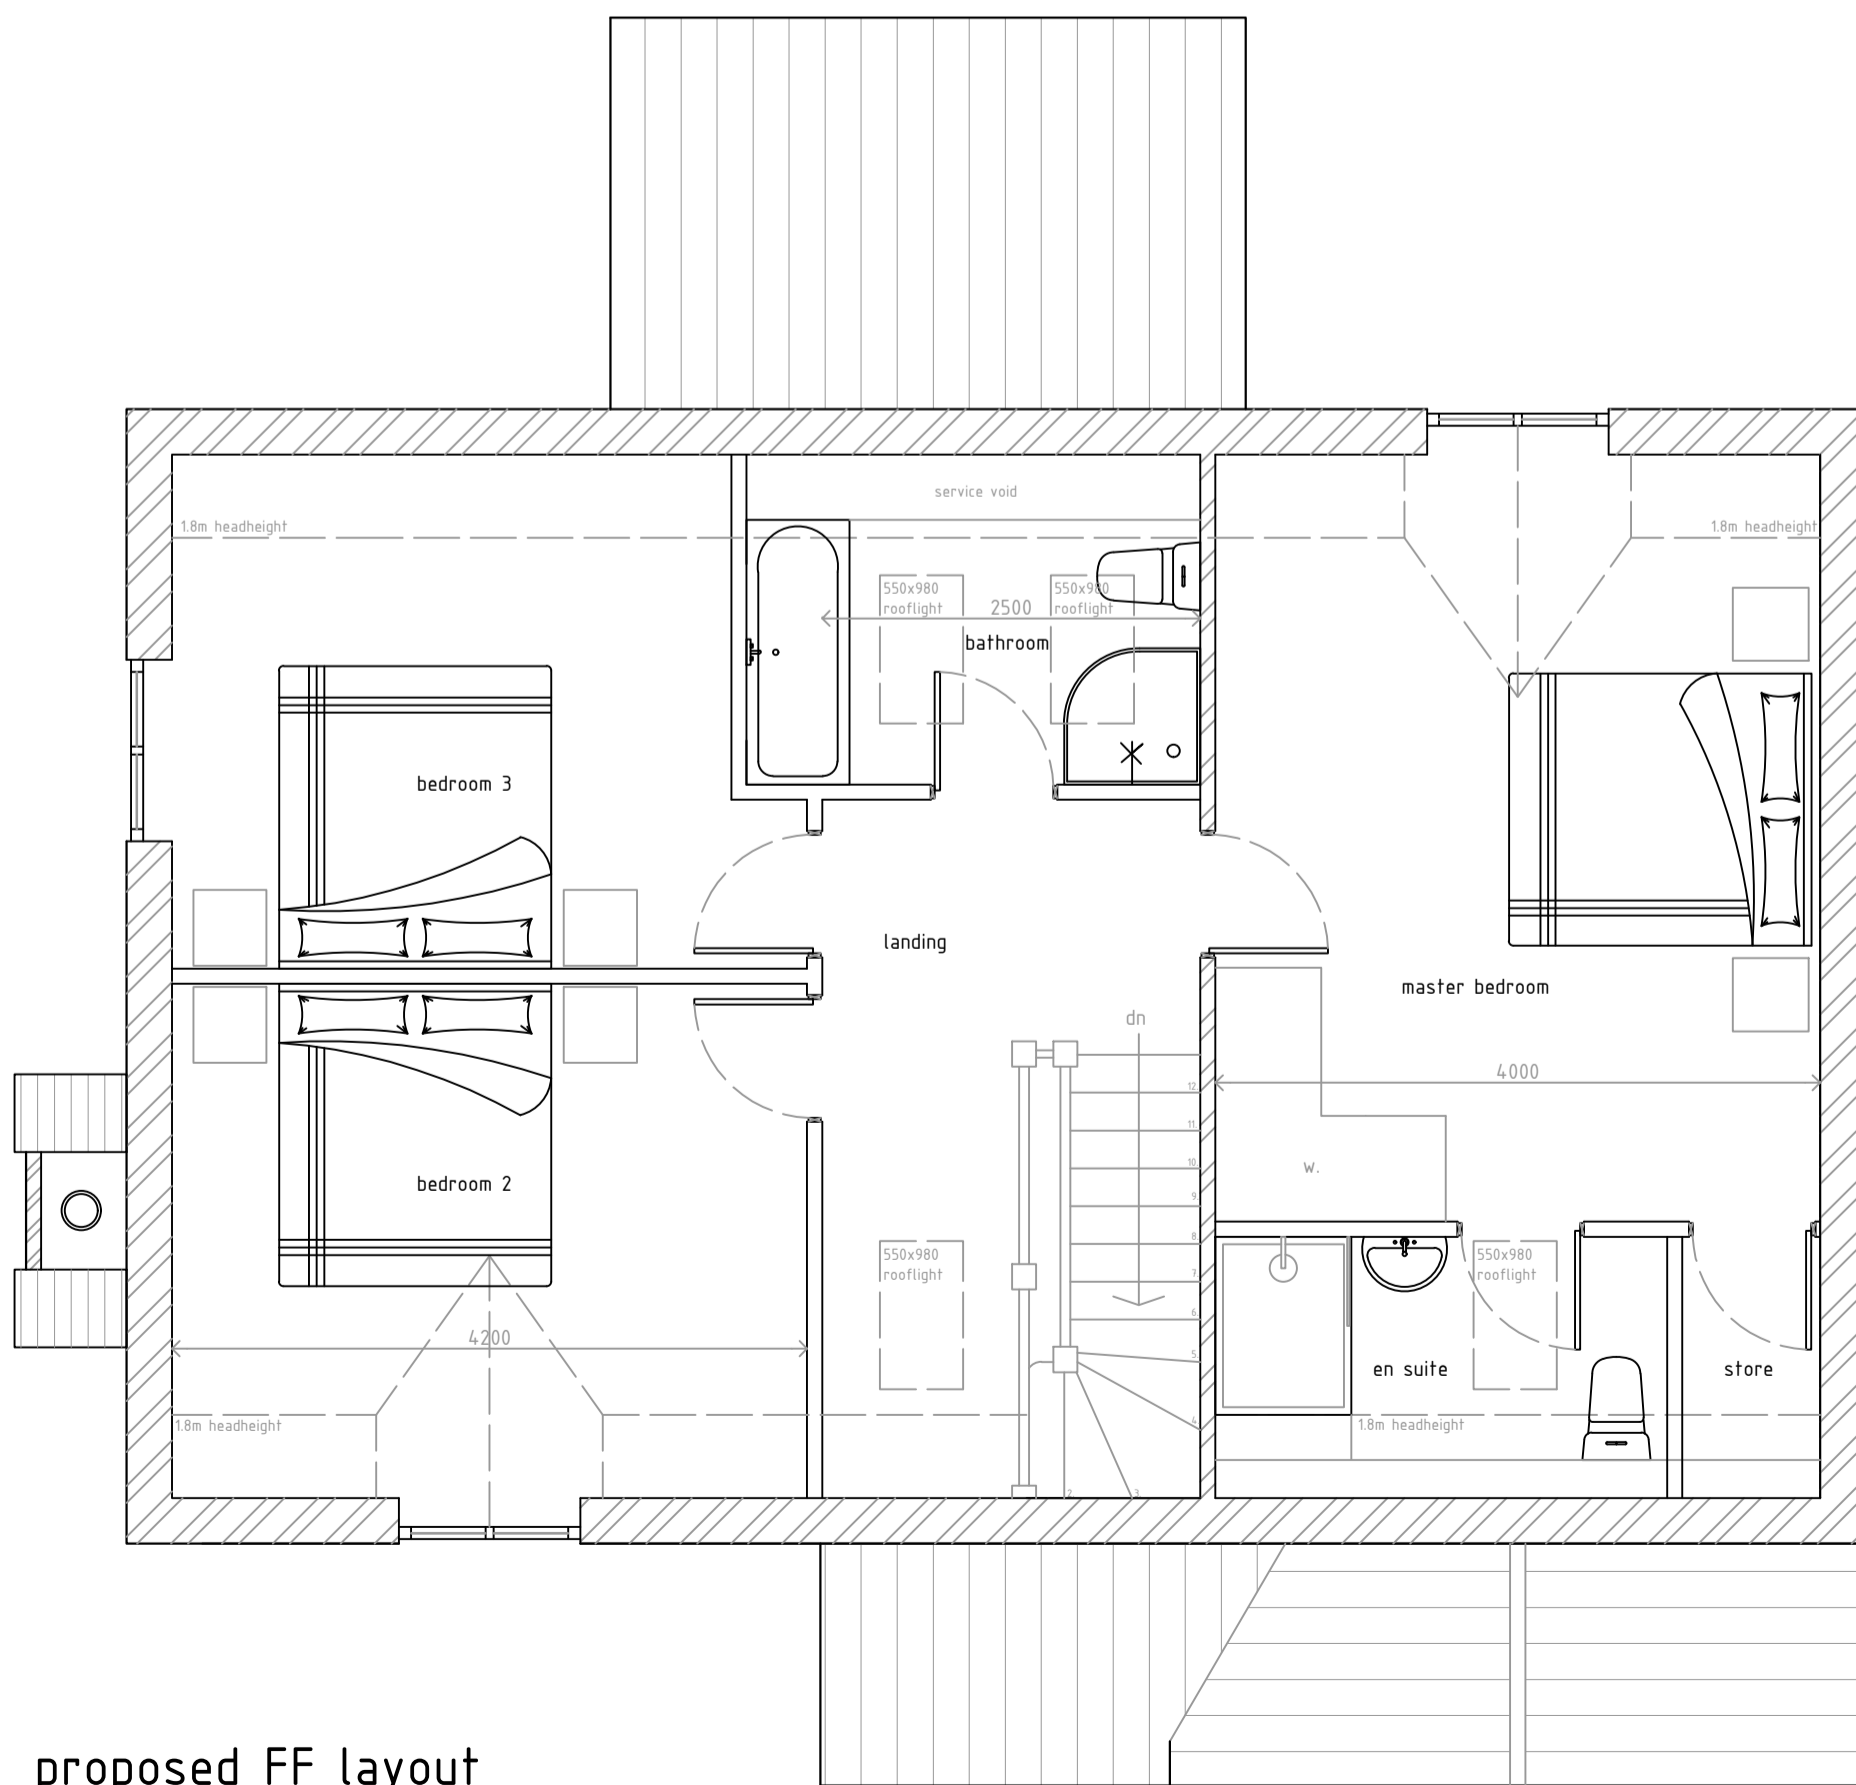

proposed FF layout
Scale 1:50



proposed side (west) elevation
Scale 1:50

Issue Status	
Consultation	<input type="checkbox"/>
Planning	<input checked="" type="checkbox"/>
B. Regs	<input type="checkbox"/>
Construction	<input type="checkbox"/>

Title:
proposed dwelling
- floor layouts
- front & side elevations