




proposed floor layout
scale 1:50

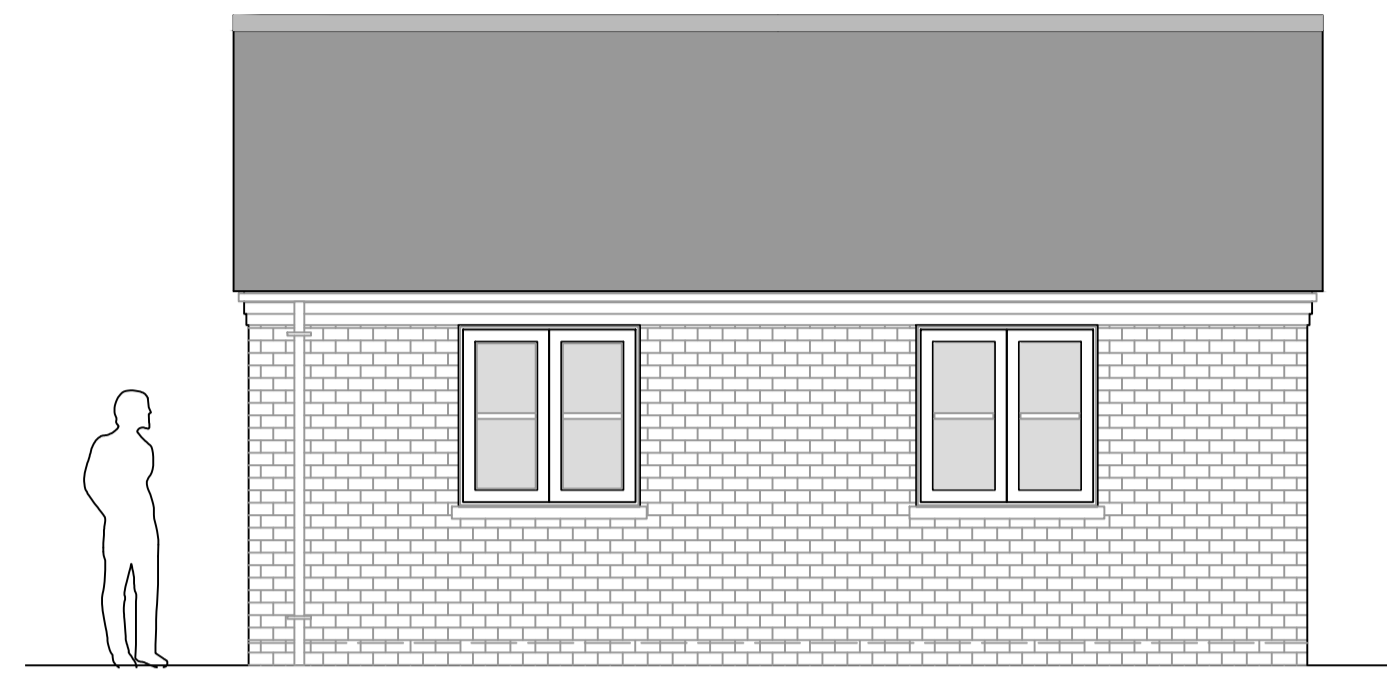


proposed front (south) elevation
scale 1:50

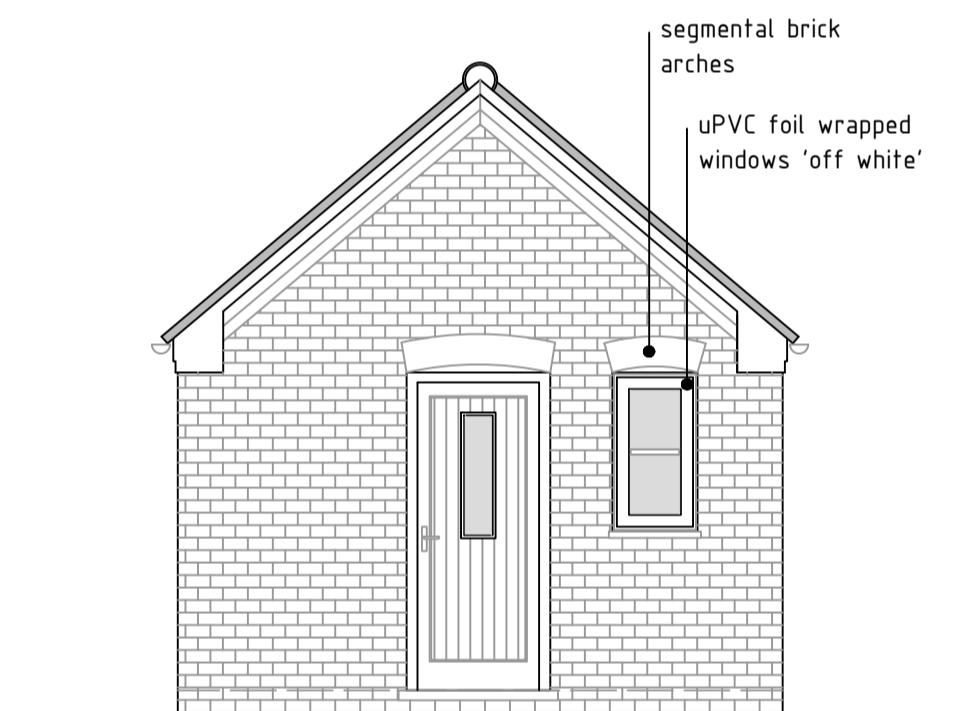



proposed side (east) elevation
scale 1:50

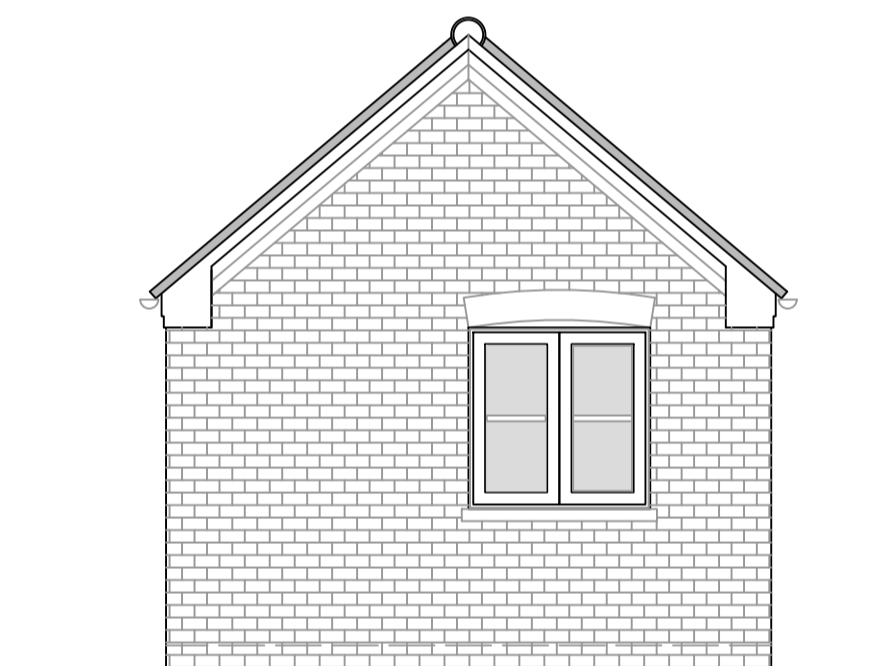

proposed side (west) elevation
scale 1:50

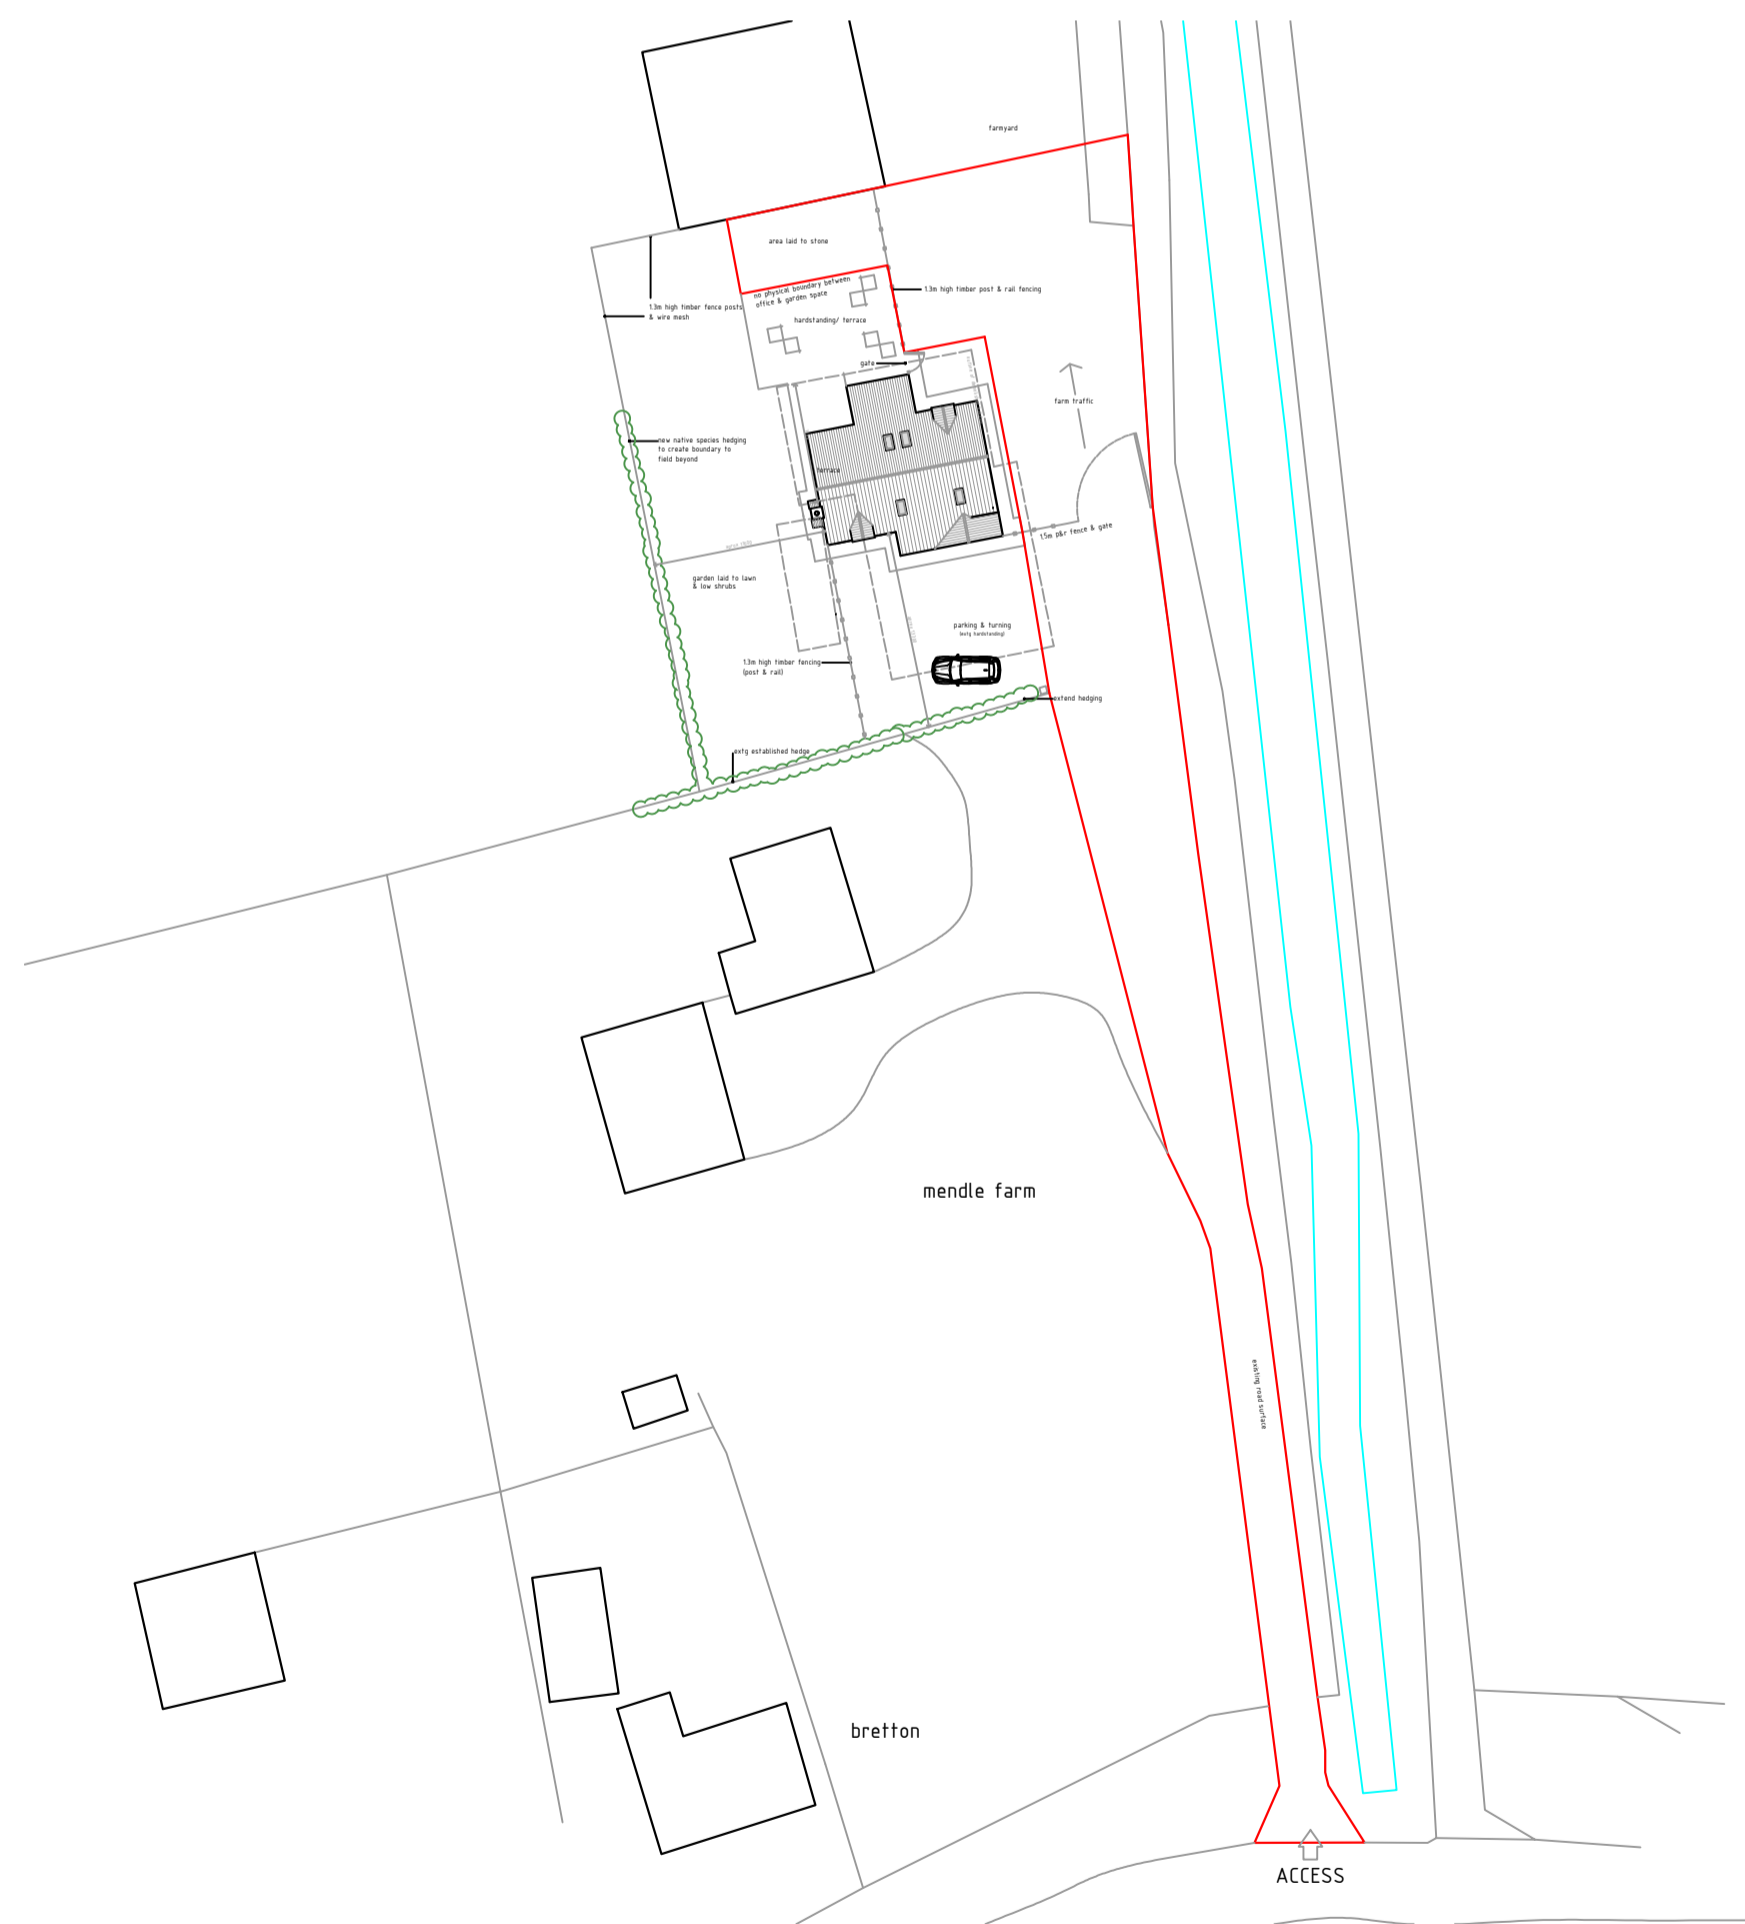

existing block plan
scale 1:500

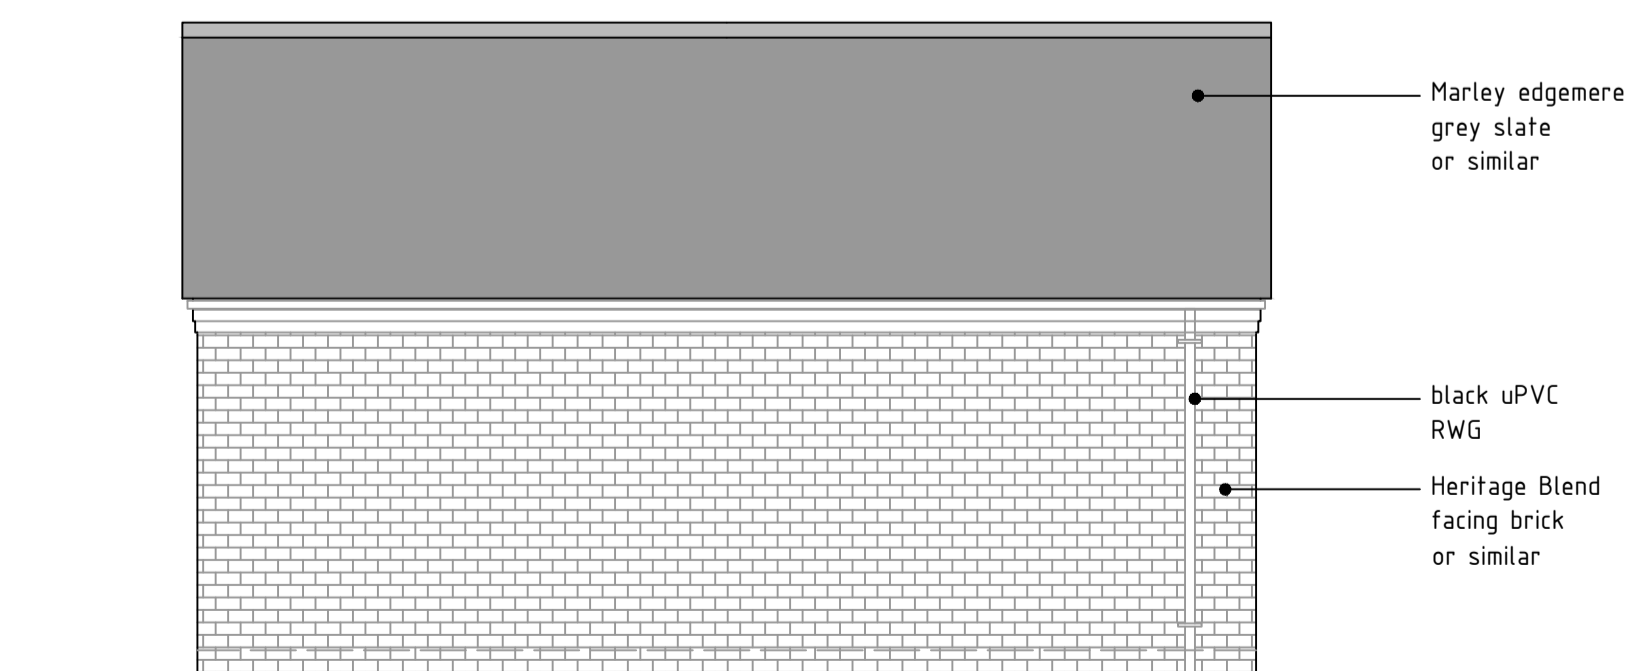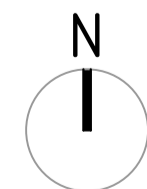

proposed rear (north) elevation
scale 1:50

Full Planning - office building
Mendle Farm, Holme Lane, Holme, DN16 3RF
Client: Mr. J. Richardson

Issue Status	
Consultation	
Planning	X
B Regs	
Construction	

Title:
Proposed floor layout
Proposed elevations
Existing block plan

Revision details:
rev a 09.06.2025
Site layout changed to reflect 'as built'.

Drwg No: HO/RI/MF/11 rev a
Scale: as indicated @ A1
Date: 20/03/2024