


site location plan
 scale 1:1250
 license no: 100048957



proposed block plan
 scale 1:500

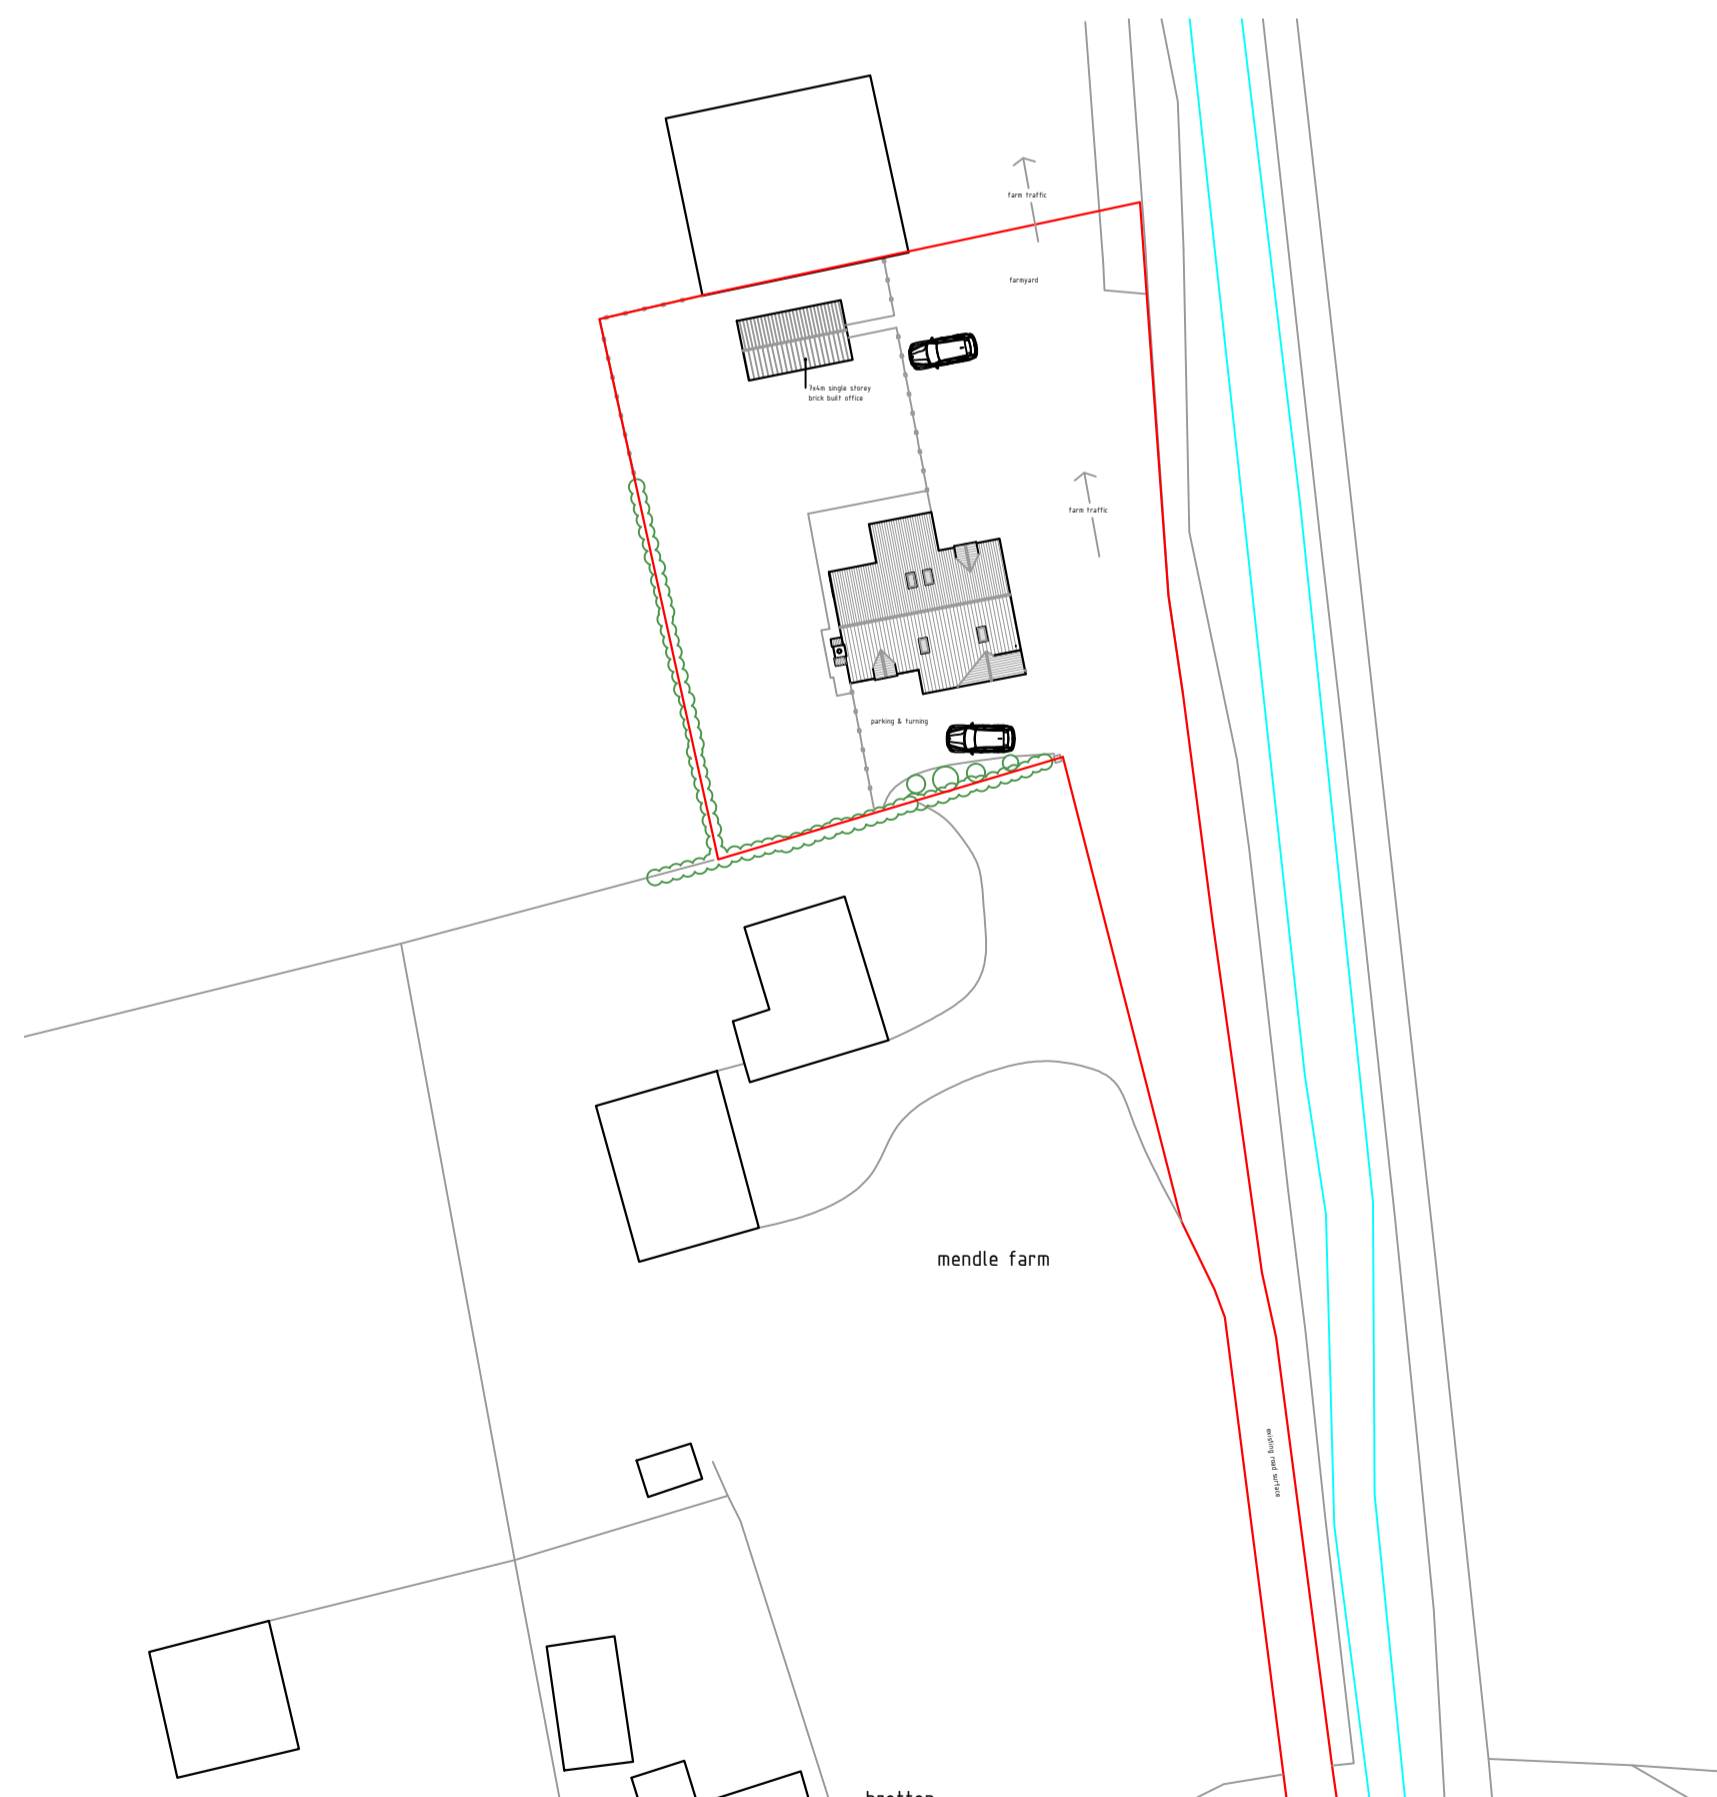

proposed site layout
 scale 1:200



Full Planning- office building
 Mendle Farm, Holme Lane, Holme, DN16 3RF
 Client: Mr. J. Richardson

Issue Status	
Consultation	
Planning	X
B. Regs	
Construction	

Title:
 Site location plan
 Proposed site layout
 Proposed block plan



Drwg No: HO/RI/MF/11
 Scale: as indicated @ A1
 Date: 14/01/2024