


Location Plan

Site Address: Stoneholme, 16, Top Road, Worlaby, DN20 0NN

Previously Approved Site Location Plan from PA/2024/1178

Date Produced: 03-Oct-2024

Scale: 1:1250 @A4

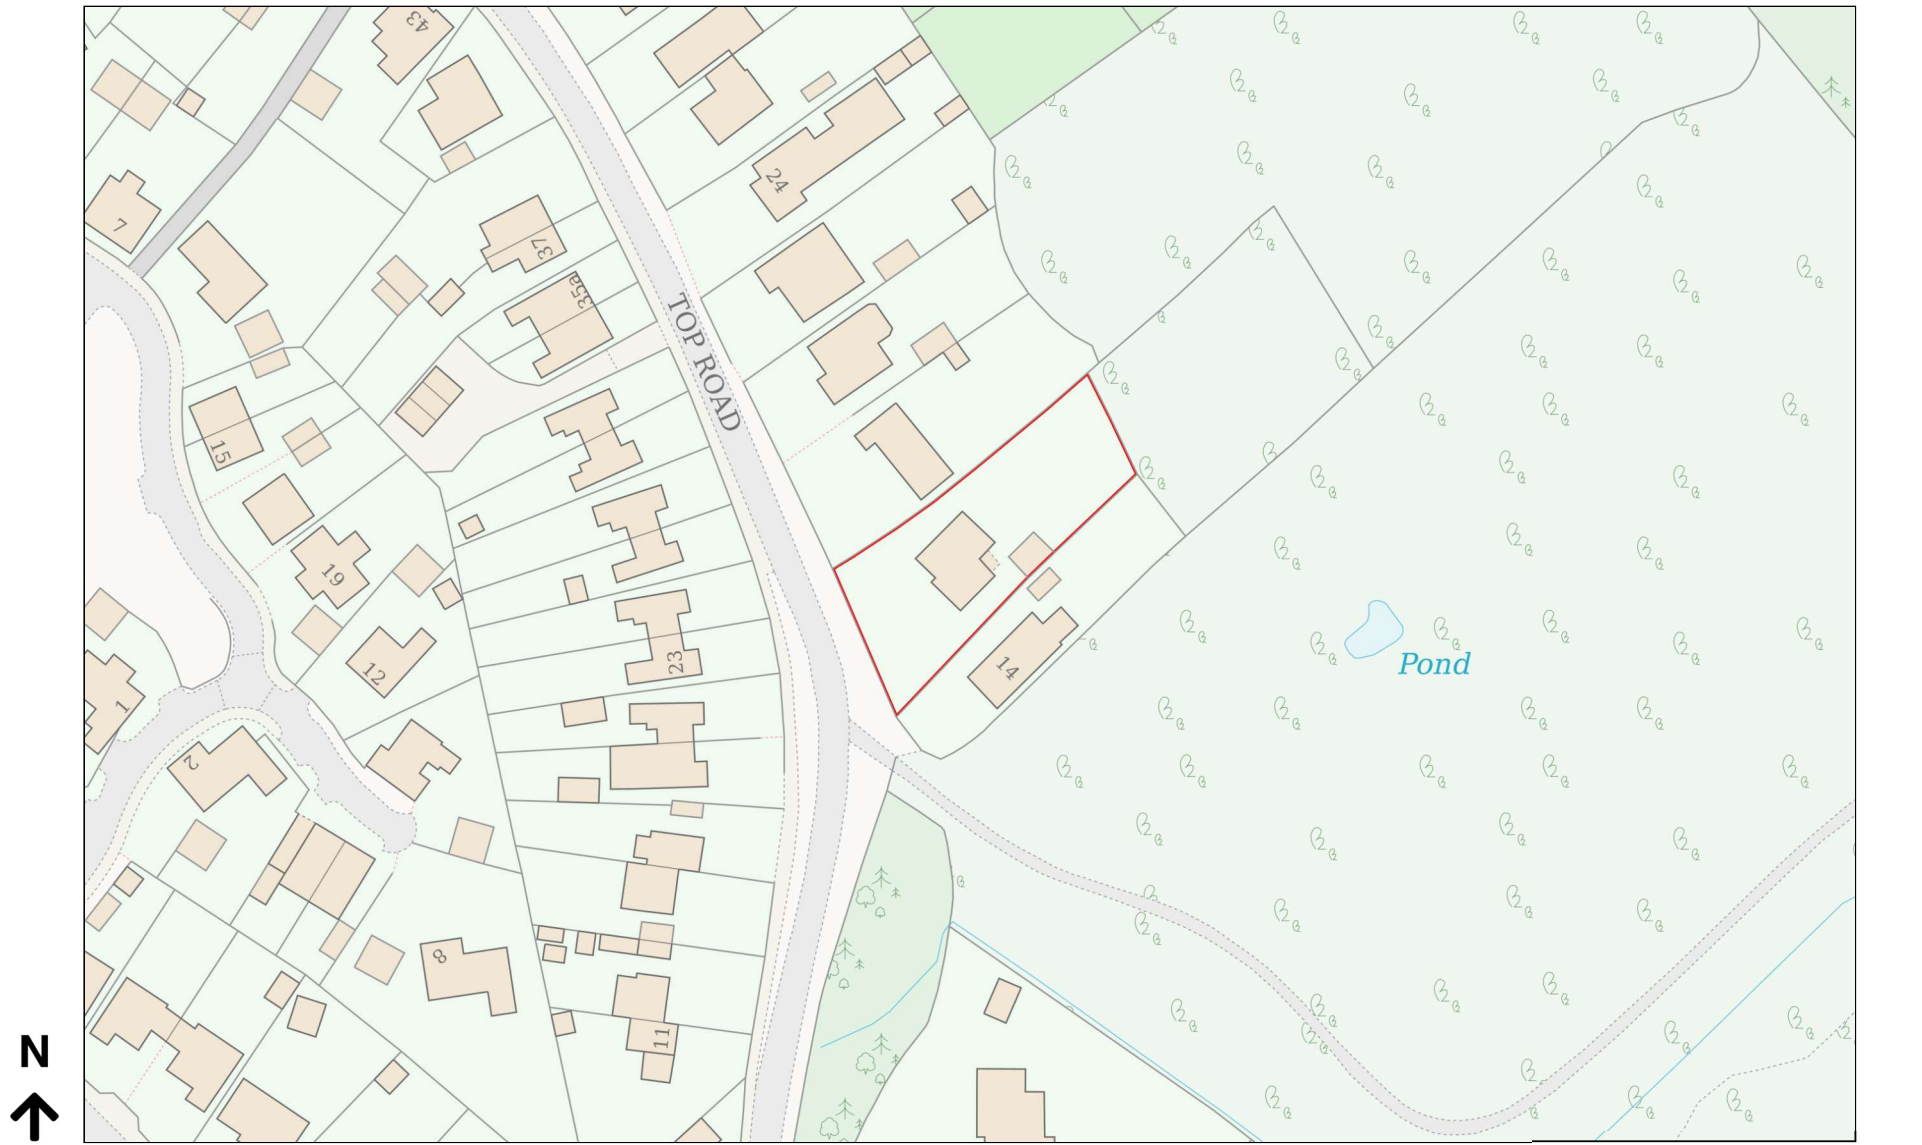

Planning Portal Reference: PP-13424343v1