



1 Level 0 - Proposed
1 : 100

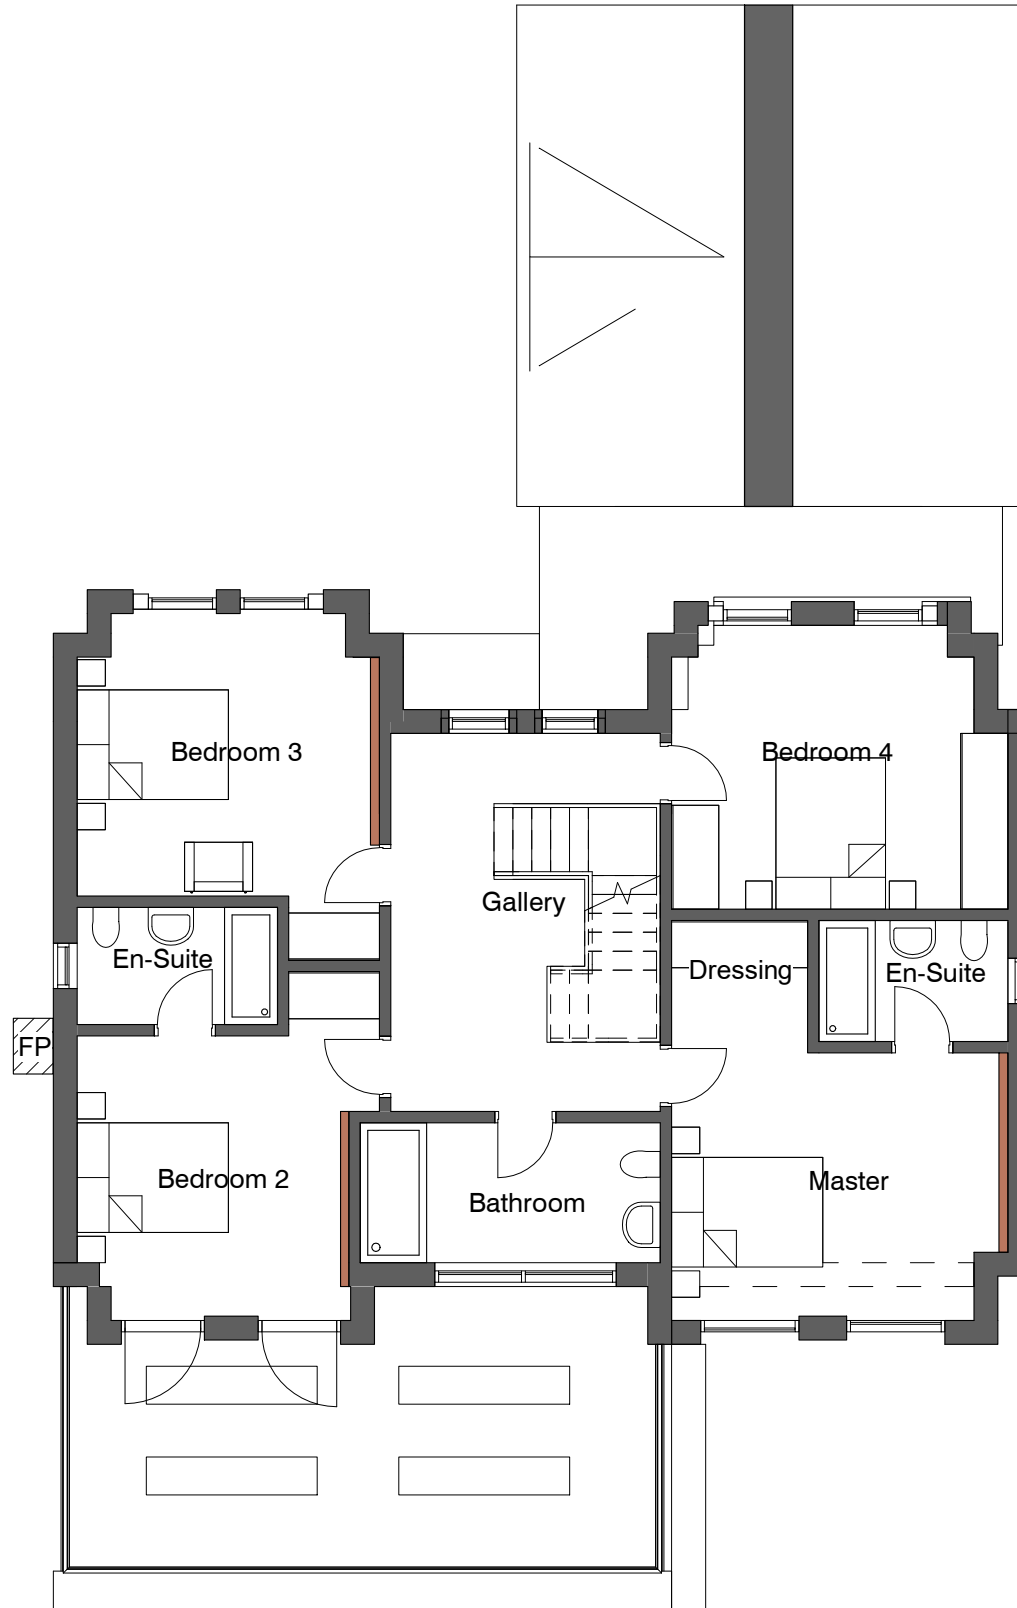

2 Level 1 - Proposed
1 : 100

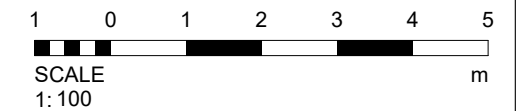

- Status
- FEASIBILITY
 - PLANNING APPROVAL
 - BUILDING REGULATIONS
 - TENDER
 - CONSTRUCTION

Project Land at Kind Edward St, Bellon DN9 1QN

Client Grosvenor House Builders Ltd

Drawing title Proposed Ground & First Floor

Project No	Drawing No	Rev No	Scale	Date
236	002		1:100	05-25

MUNSHI+PARTNERS
ARCHITECTURE & PROPERTIES

No 3 Caxton Road, Fulwood, PR2 9ZZ.
Tel- 01772 342570
Email- info@munshinandpartners.com

Blackburn
Bolton
Preston
London