

BARROW ROAD | BOUNDARY TREATMENT, MATERIALS AND SURFACING PLAN

All work to be carried out in accordance with the requirements of the Building Regulations, Water Authority and the Construction (Design and Management) Regulations currently in force.
Do not scale from this drawing. Architect to be notified of any discrepancies.
Verify relevant dimensions on site before commencing work or preparing shop drawings. This drawing is copyright.

Rev	Date	Description	By	Checked



MATERIALS KEY

Doors & Windows:
All external doors to be 2000mm high and 800mm wide. Windows and patio doors to be 2000mm high and 1200mm wide. All doors and windows to be finished with a white paint.

Fencing/Fence Details:

- 1000mm RED BRICK WALL
- 1000mm RED BRICK WALL
- 1800mm HIGH CLOSE BOARDED TIMBER FENCE
- 1200mm HIGH CLOSE BOARDED TIMBER FENCE

PLEASE REFER TO HOUSE TYPE DRAWINGS BEFORE ORDERING MATERIALS



strata homes limited | quay point | lakeside | doncaster | DN4 5PL
t: 01302 308508 | www.strata.co.uk



scale: 1:500@A0 | drawn by: GF | date: 23.08.23

Project: Barrow Road, Barton Upon Humber DN18 6DB

Drawing: Boundary Treatment, Materials and Surfacing Plan

Planning Ref: N/A

Drawing Number: 22-CL3-SEGB-BR-04 | Revision: -

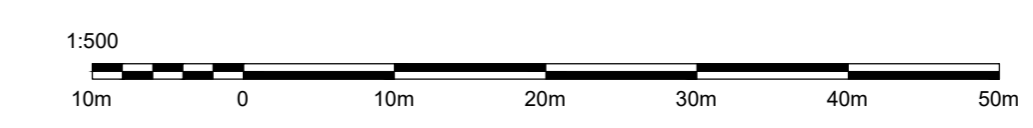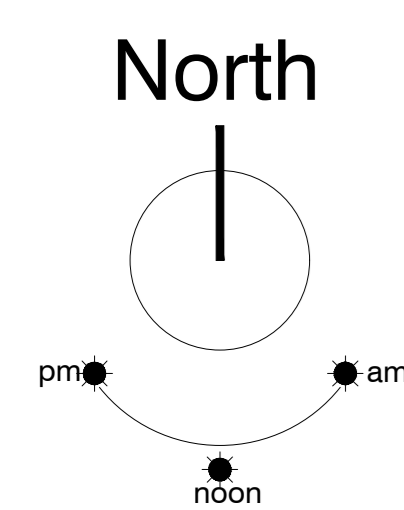

Section of link road shown beyond the red line boundary to be delivered by others