

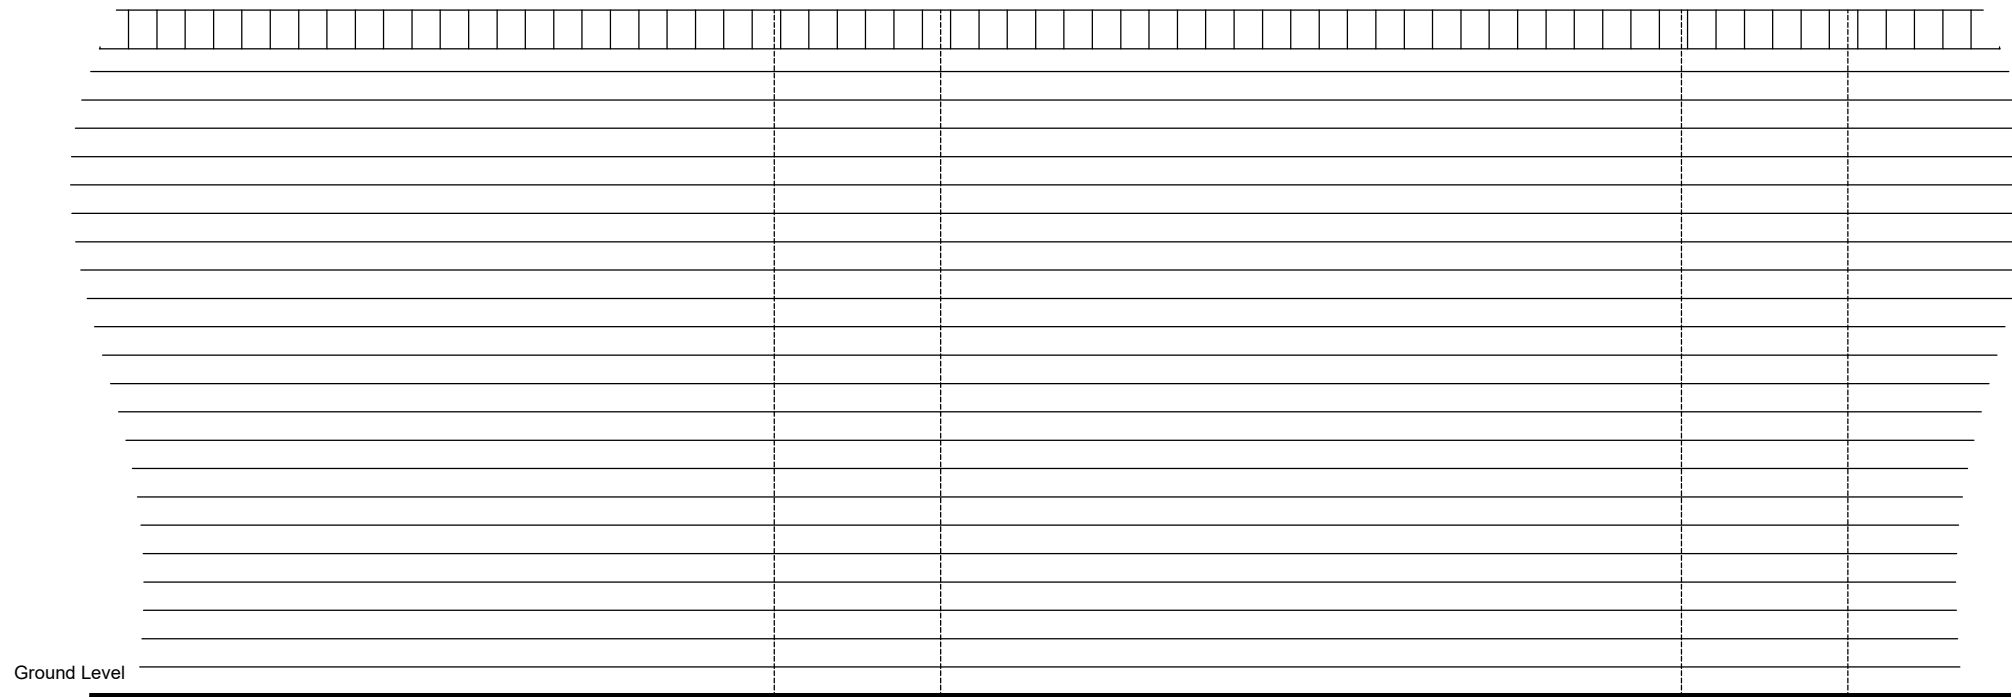



All work to be carried out in accordance with the requirements of the Building Regulations, Water Authority and the Construction (Design and Management) Regulations currently in force.
 Do not scale from this drawing. Architect to be notified of any discrepancies.
 Verify relevant dimensions on site before commencing work or preparing shop drawings. This drawing is copyright.
 Rev: _____ Date: _____ Action: _____ Initials: _____

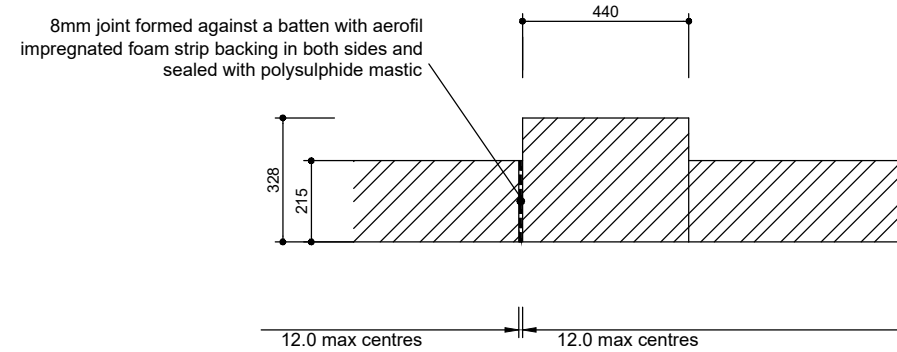

**ELEVATIONAL DETAIL
(Road Side)**

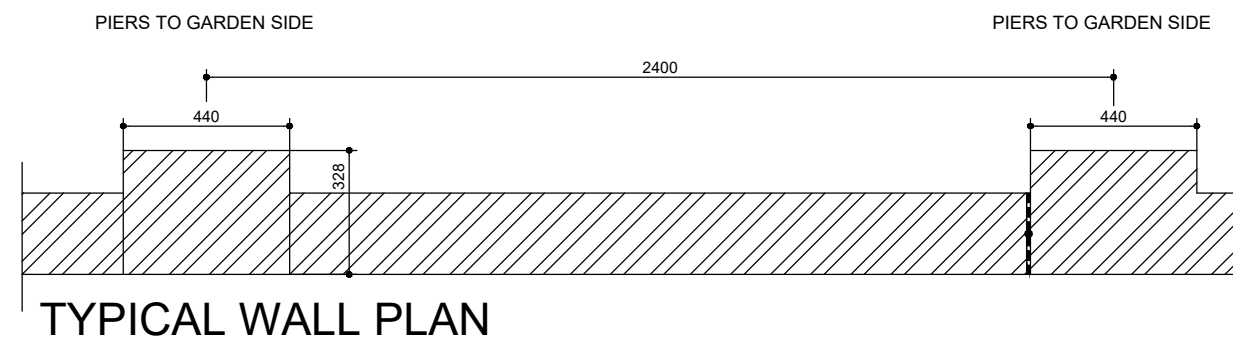

EXPANSION JOINT DETAIL

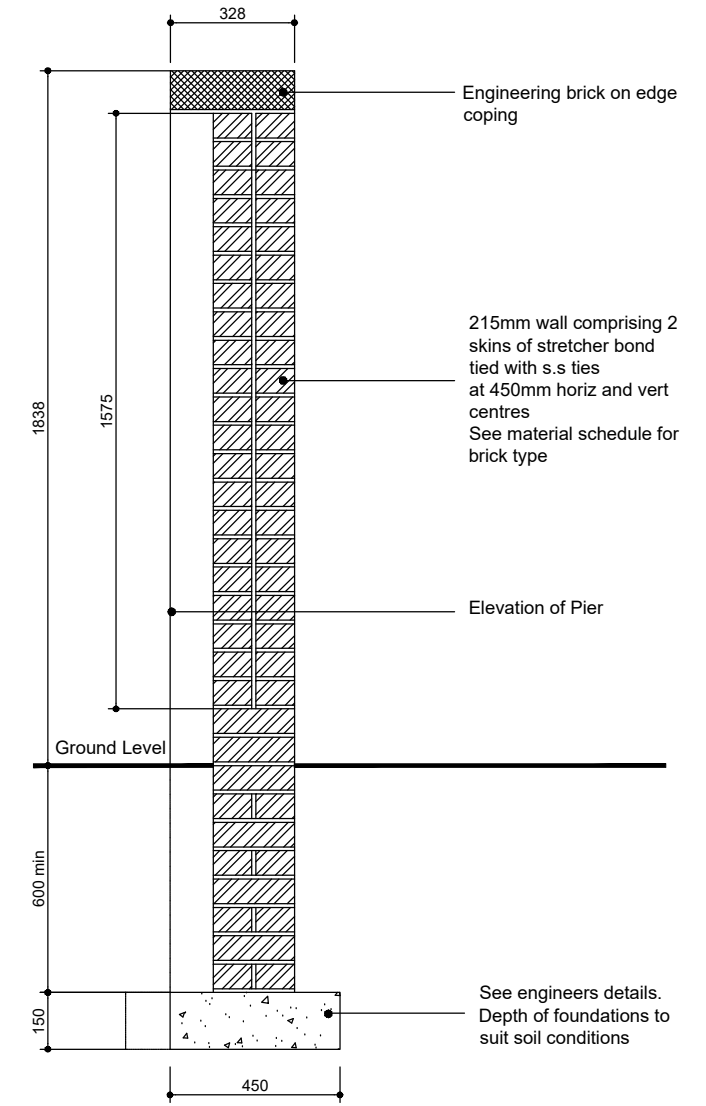

TYPICAL SECTION

SD10.EX.07

homes by **strata**

strata homes limited quayside lakeside doncaster DN4 5PL
 T 01302 308508 F 01302 308501 www.homesbystrata.co.uk

scale: 1:20 | drawn by: MRB | date: DEC 2014

Project: STANDARD DETAIL

Drawing: 1.8m HIGH WALL WITH FLUSH PIERS



Drawing Number: SD10.EX.07	Revision: -
----------------------------	-------------