



All work to be carried out in accordance with the requirements of the Building Regulations, Water Authority and the Construction (Design and Management) Regulations currently in force.
 Do not scale from this drawing. Architect to be notified of any discrepancies.
 Verify relevant dimensions on site before commencing work or preparing shop drawings. This drawing is copyright.


Rev:	Date:	Action:	Initials:
A	13.11.20	GAP BETWEEN PAILS INCREASED TO 19mm IN ACCORDANCE WITH ON-SITE INSTALLATION	GS
B	25.05.23	Timber posts reduced to 100x75mm, cross rails reduced to 75x38mm & gap between pails reduced to 5mm.	SR

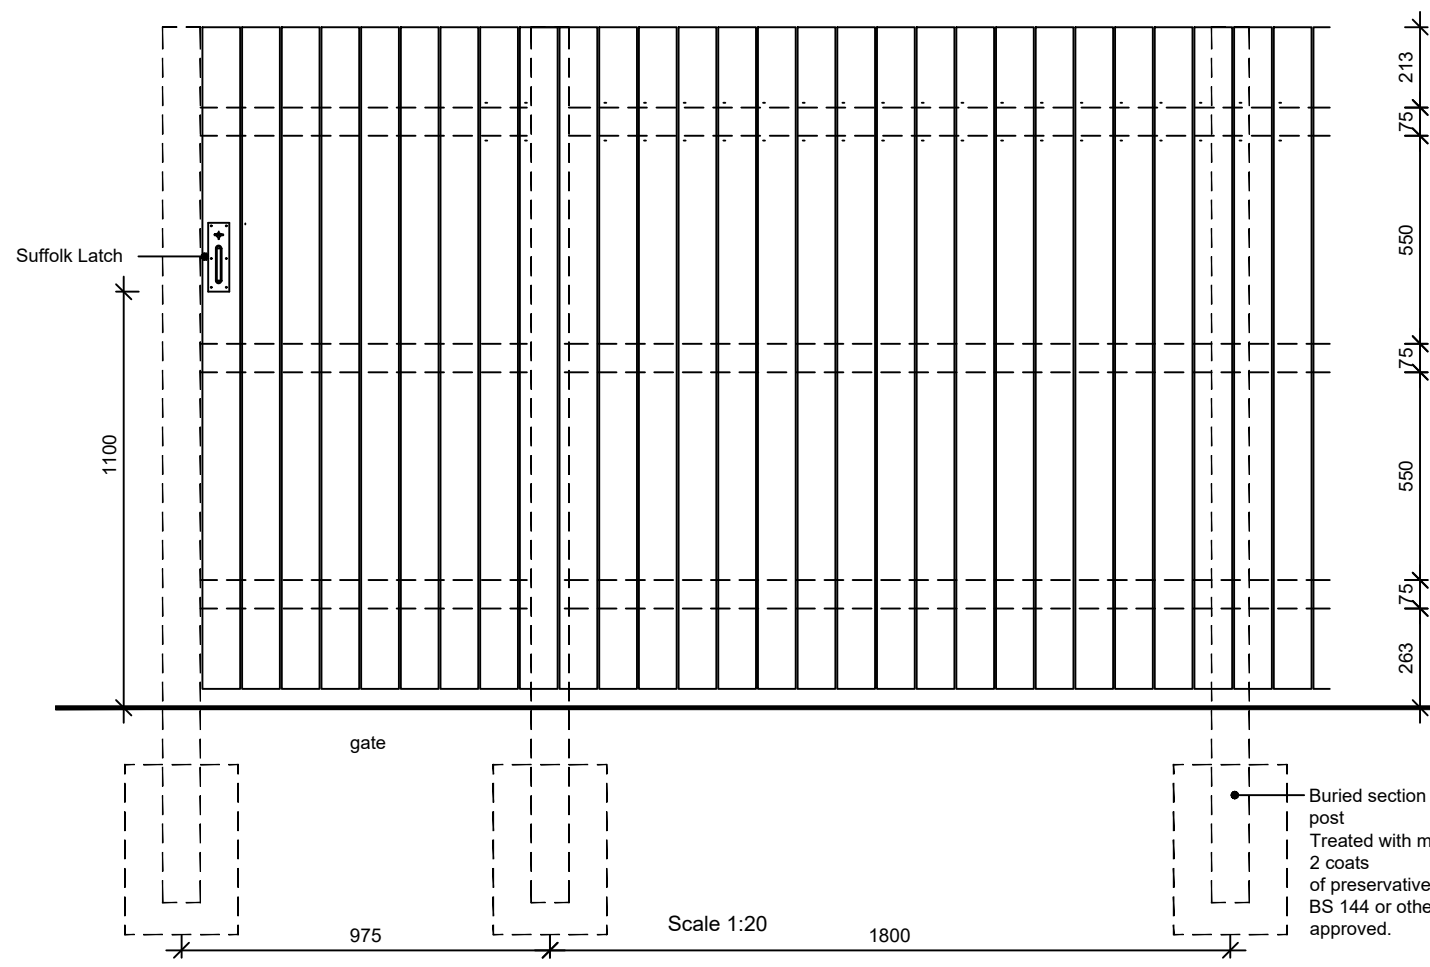


TYPICAL FENCE ELEVATION

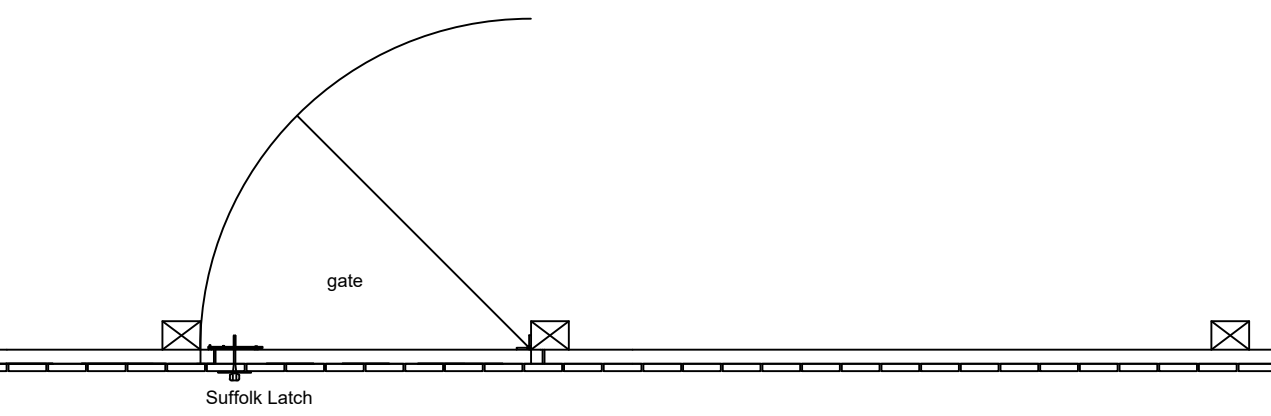


TYPICAL FENCE PLAN

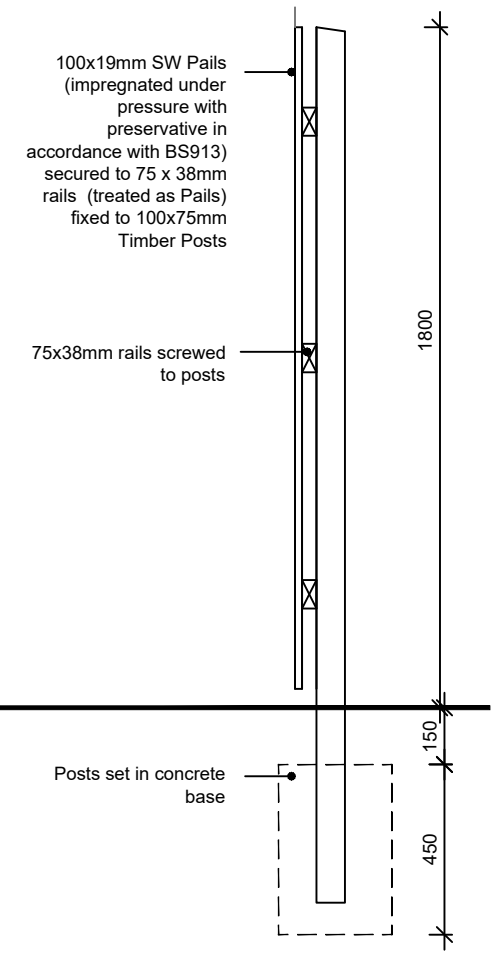

SECTION

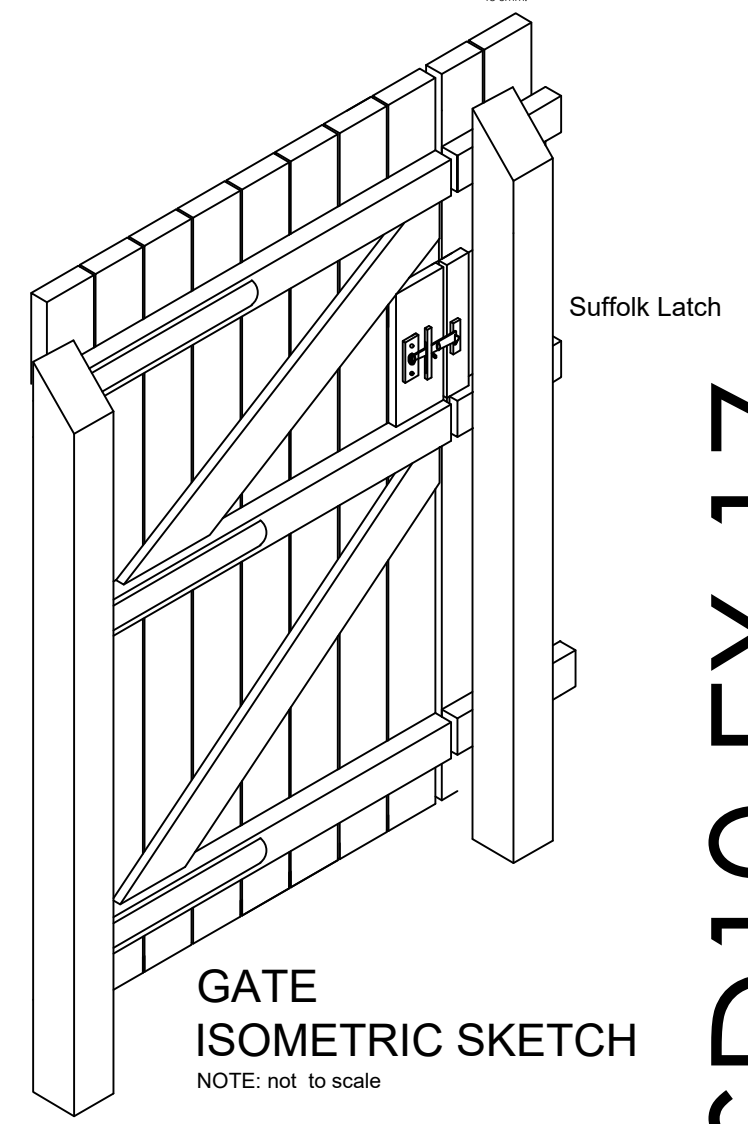

GATE ISOMETRIC SKETCH

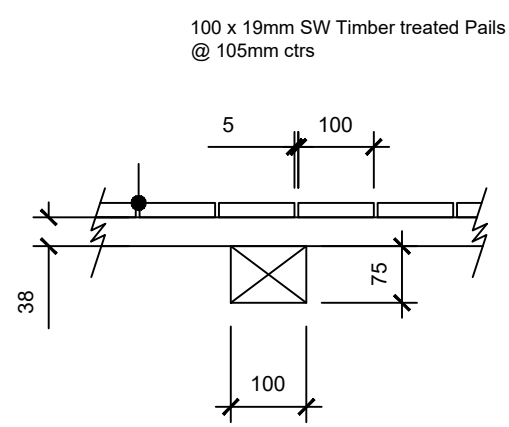

PLAN

Scale 1:10

SD10.EX.17



strata homes limited quayside loughside doncaster DN4 5PL
 T 01302 308508 F 01302 308501 www.homesbystrata.co.uk

scale: 1:20 1:10 | drawn by: MRB | date: DEC 2014

Project: STANDARD DETAIL

Drawing: CLOSE BOARDED FENCING
 1.8m HIGH

Drawing Number: SD10.EX.17	Revision: B
----------------------------	-------------