
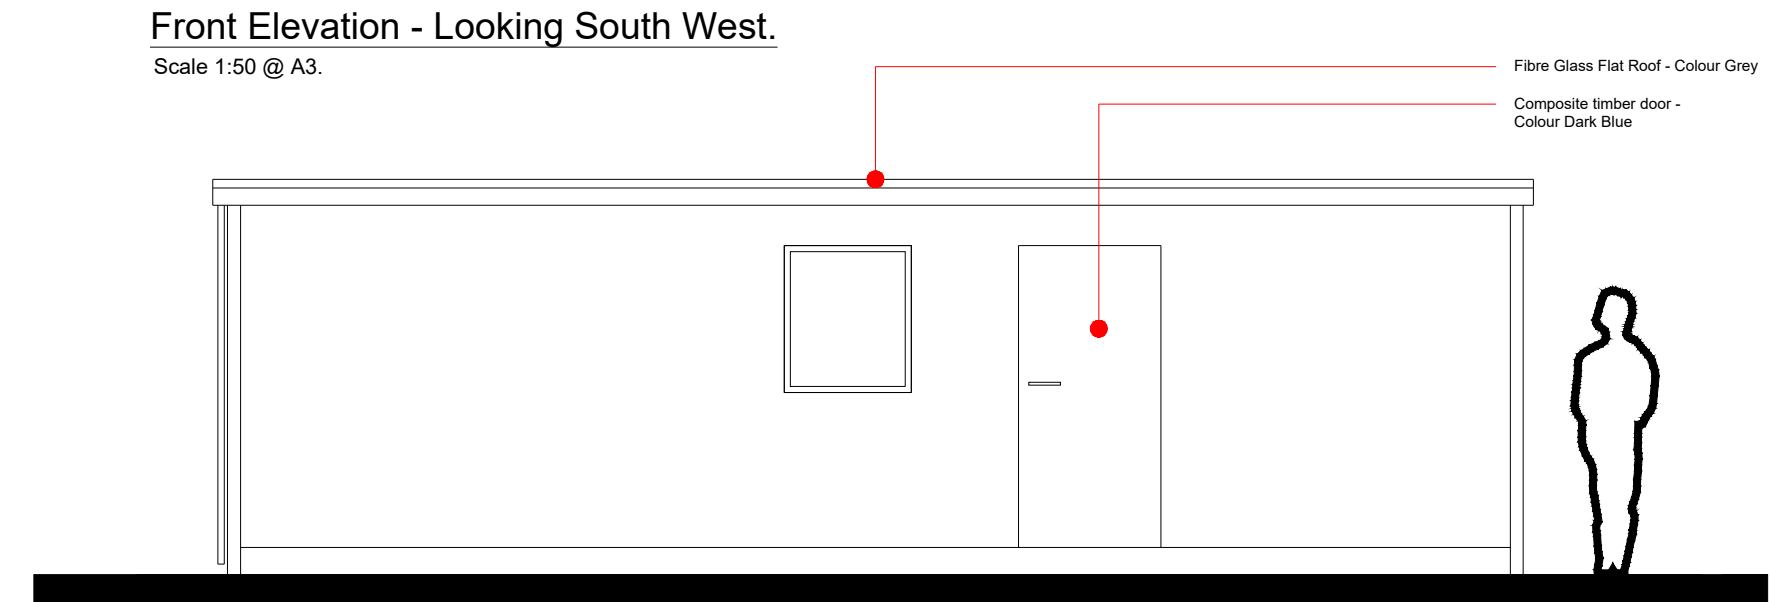
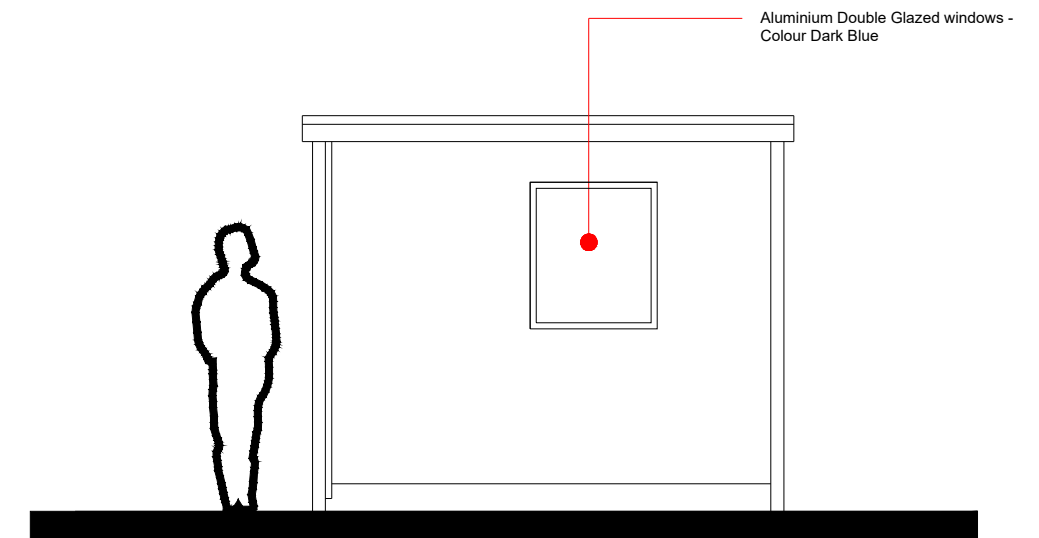
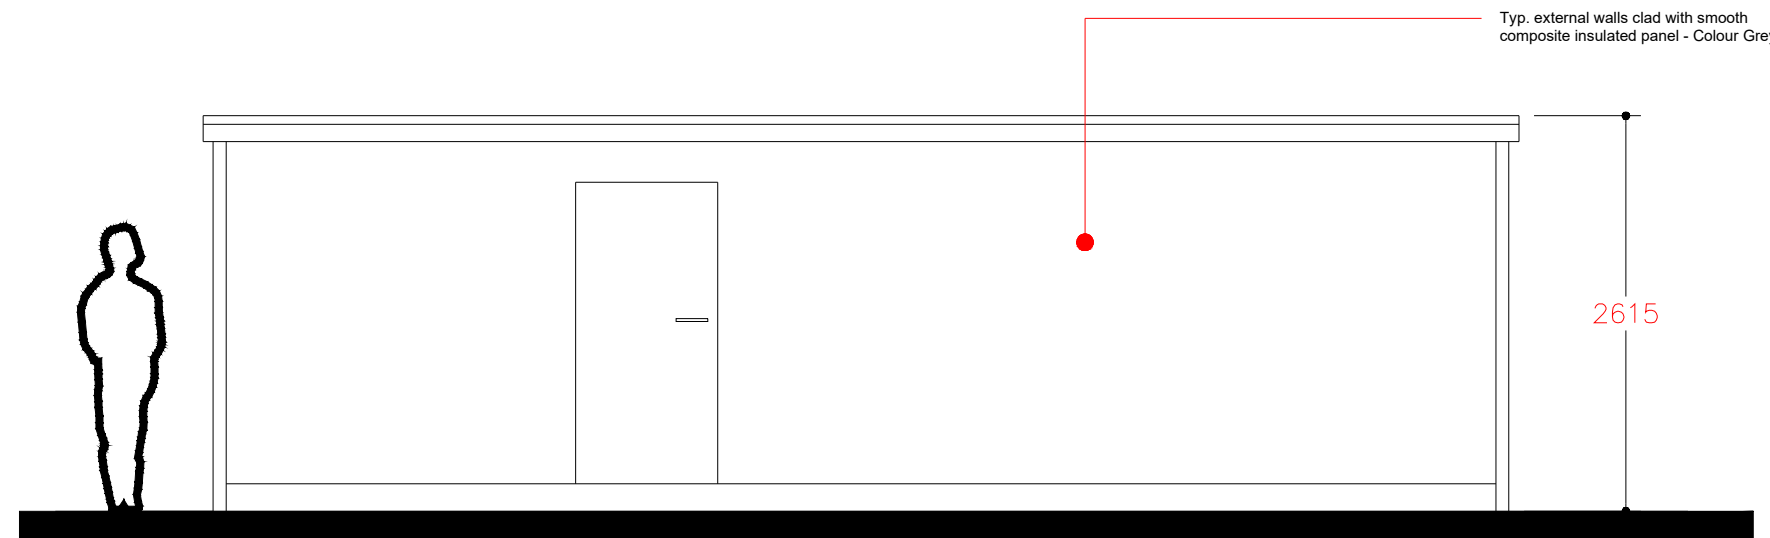
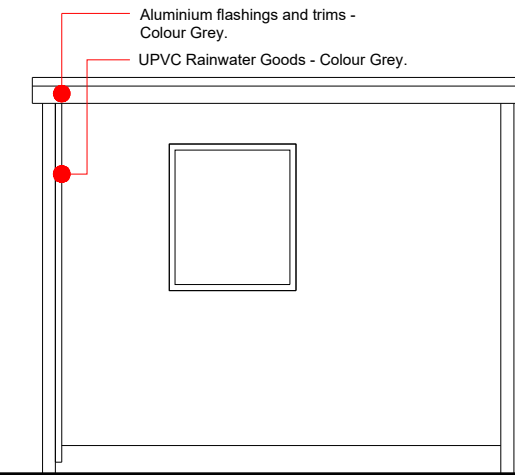
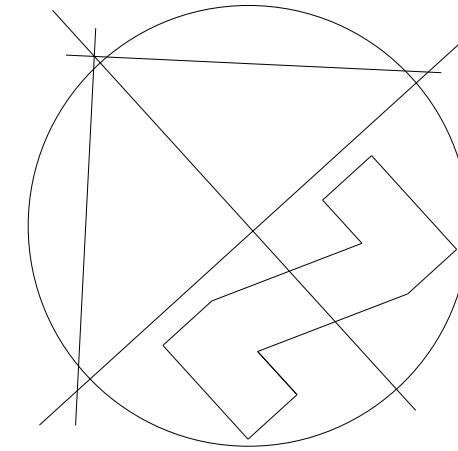


This drawing and the design shown upon it is the intellectual property of Keir Architecture Ltd, and must not be copied or reproduced either in whole or in part without prior written permission of Keir Architecture Ltd. Tel: 07813 006079

Note - All Dimensions shown on this drawing are approximate.

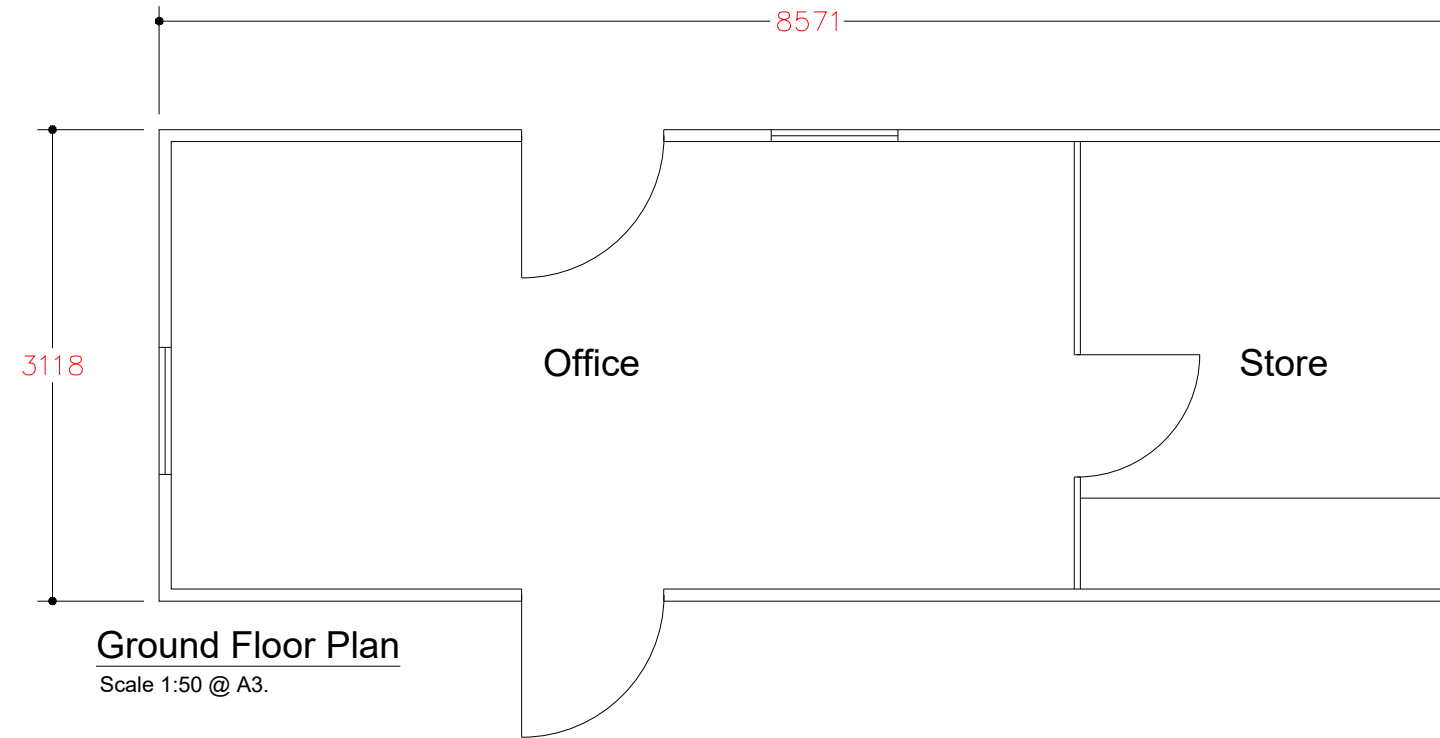

Note - Both prota-cabins will be approximately as per these plans and elevations.

G			No.6 Orchard Fields, Healing, Nr Grimsby, N.E.Lincolnshire, DN41 7AF.		
F			Tel: 07813 006079		
E			This drawing and the design shown upon it is the intellectual property of Keir Architecture Ltd, and must not be copied or reproduced either in whole or in part without prior written permission of Keir Architecture Ltd. Tel: 07813 006079		
D			© Keir Architecture Ltd		
C			Proposed 2No. Porta Cabins and Vehicle, Machinery & Materials Secure Storage Area at:- Melton Ross Quarry, Bigby Rd, Melton Ross, North Lincolnshire, DN38 6EB. For:- Sandstop Quarries Ltd.		
B			PROPOSED 2NO. PORTA CABIN PLANS & ELEVATIONS.		
A			Drawn: Keir Taylor Date: 31.01.24 Scale: 1:50 @ A3		
11.07.25			KJT PLANNING RESUB.		
Date			Drawn Revision		
Checked:			Drawing No. 202402-05		
Approved:			Revision: A.		

Keir
Architecture Ltd
Planning & Design Consultancy