
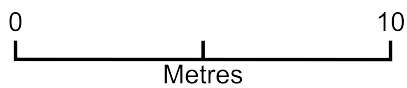


Block Plan 6 Low Street

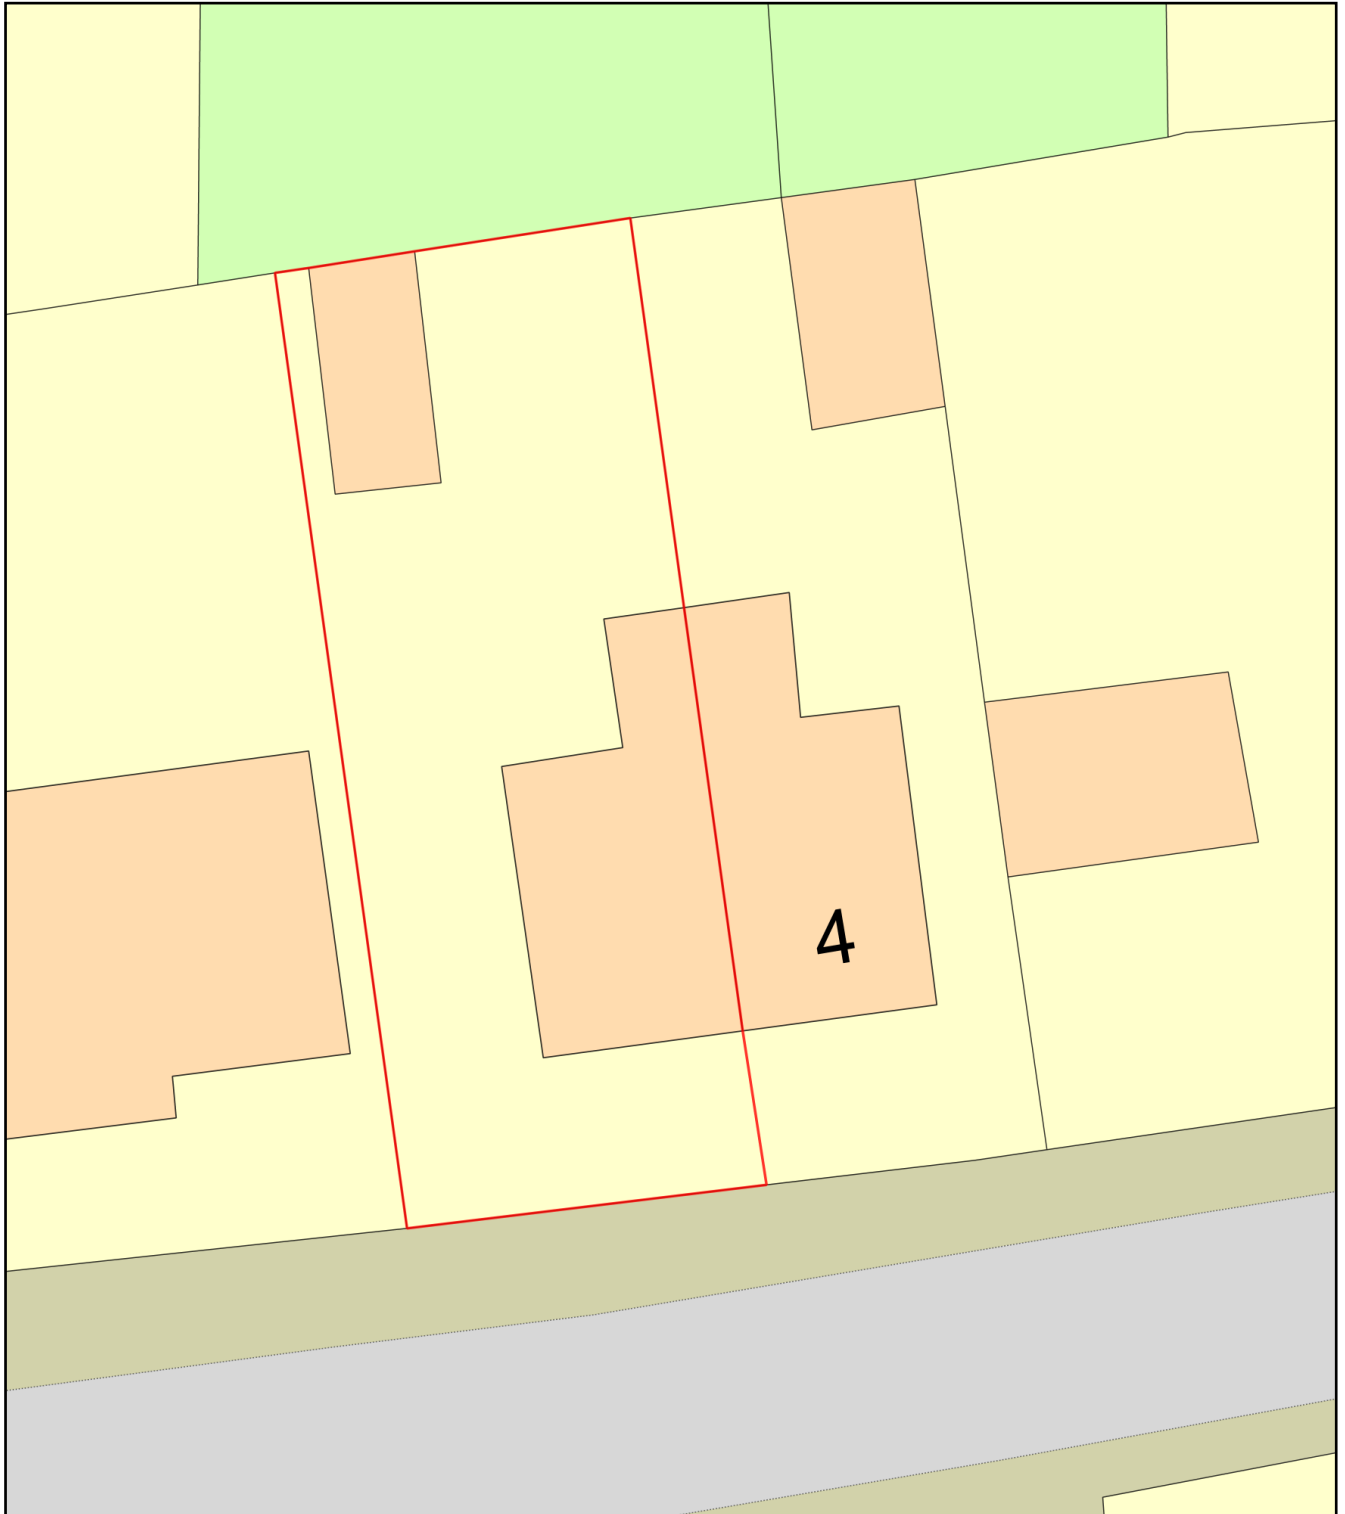

Plan Produced for: Simon Cloherty

Date Produced: 04 Sep 2023

Plan Reference Number: TQRQM23247181213043

Scale: 1:200 @ A4