


Location Plan

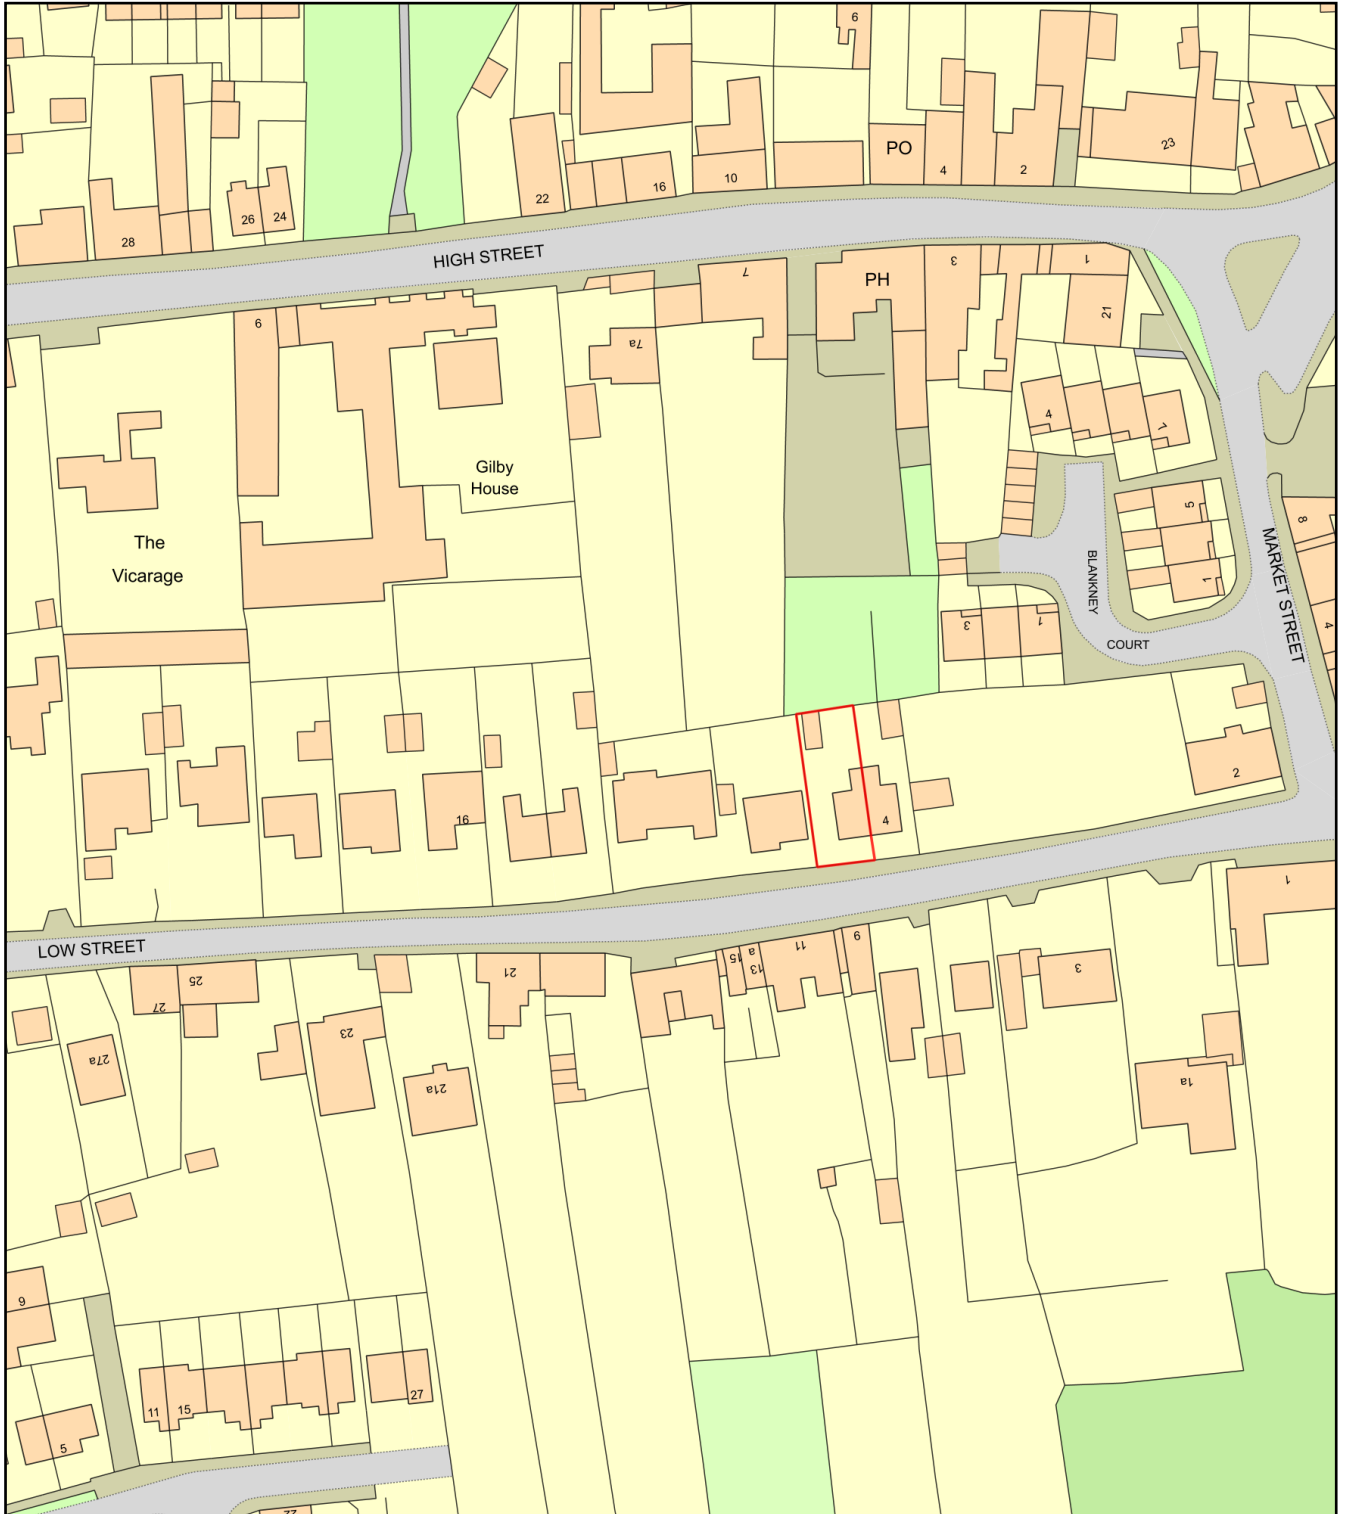

Plan Produced for: Jennifer Cloherty

Date Produced: 31 Jul 2025

Plan Reference Number: TQRQM25212144049133

Scale: 1:1250 @ A4