


Section AA

1 : 50

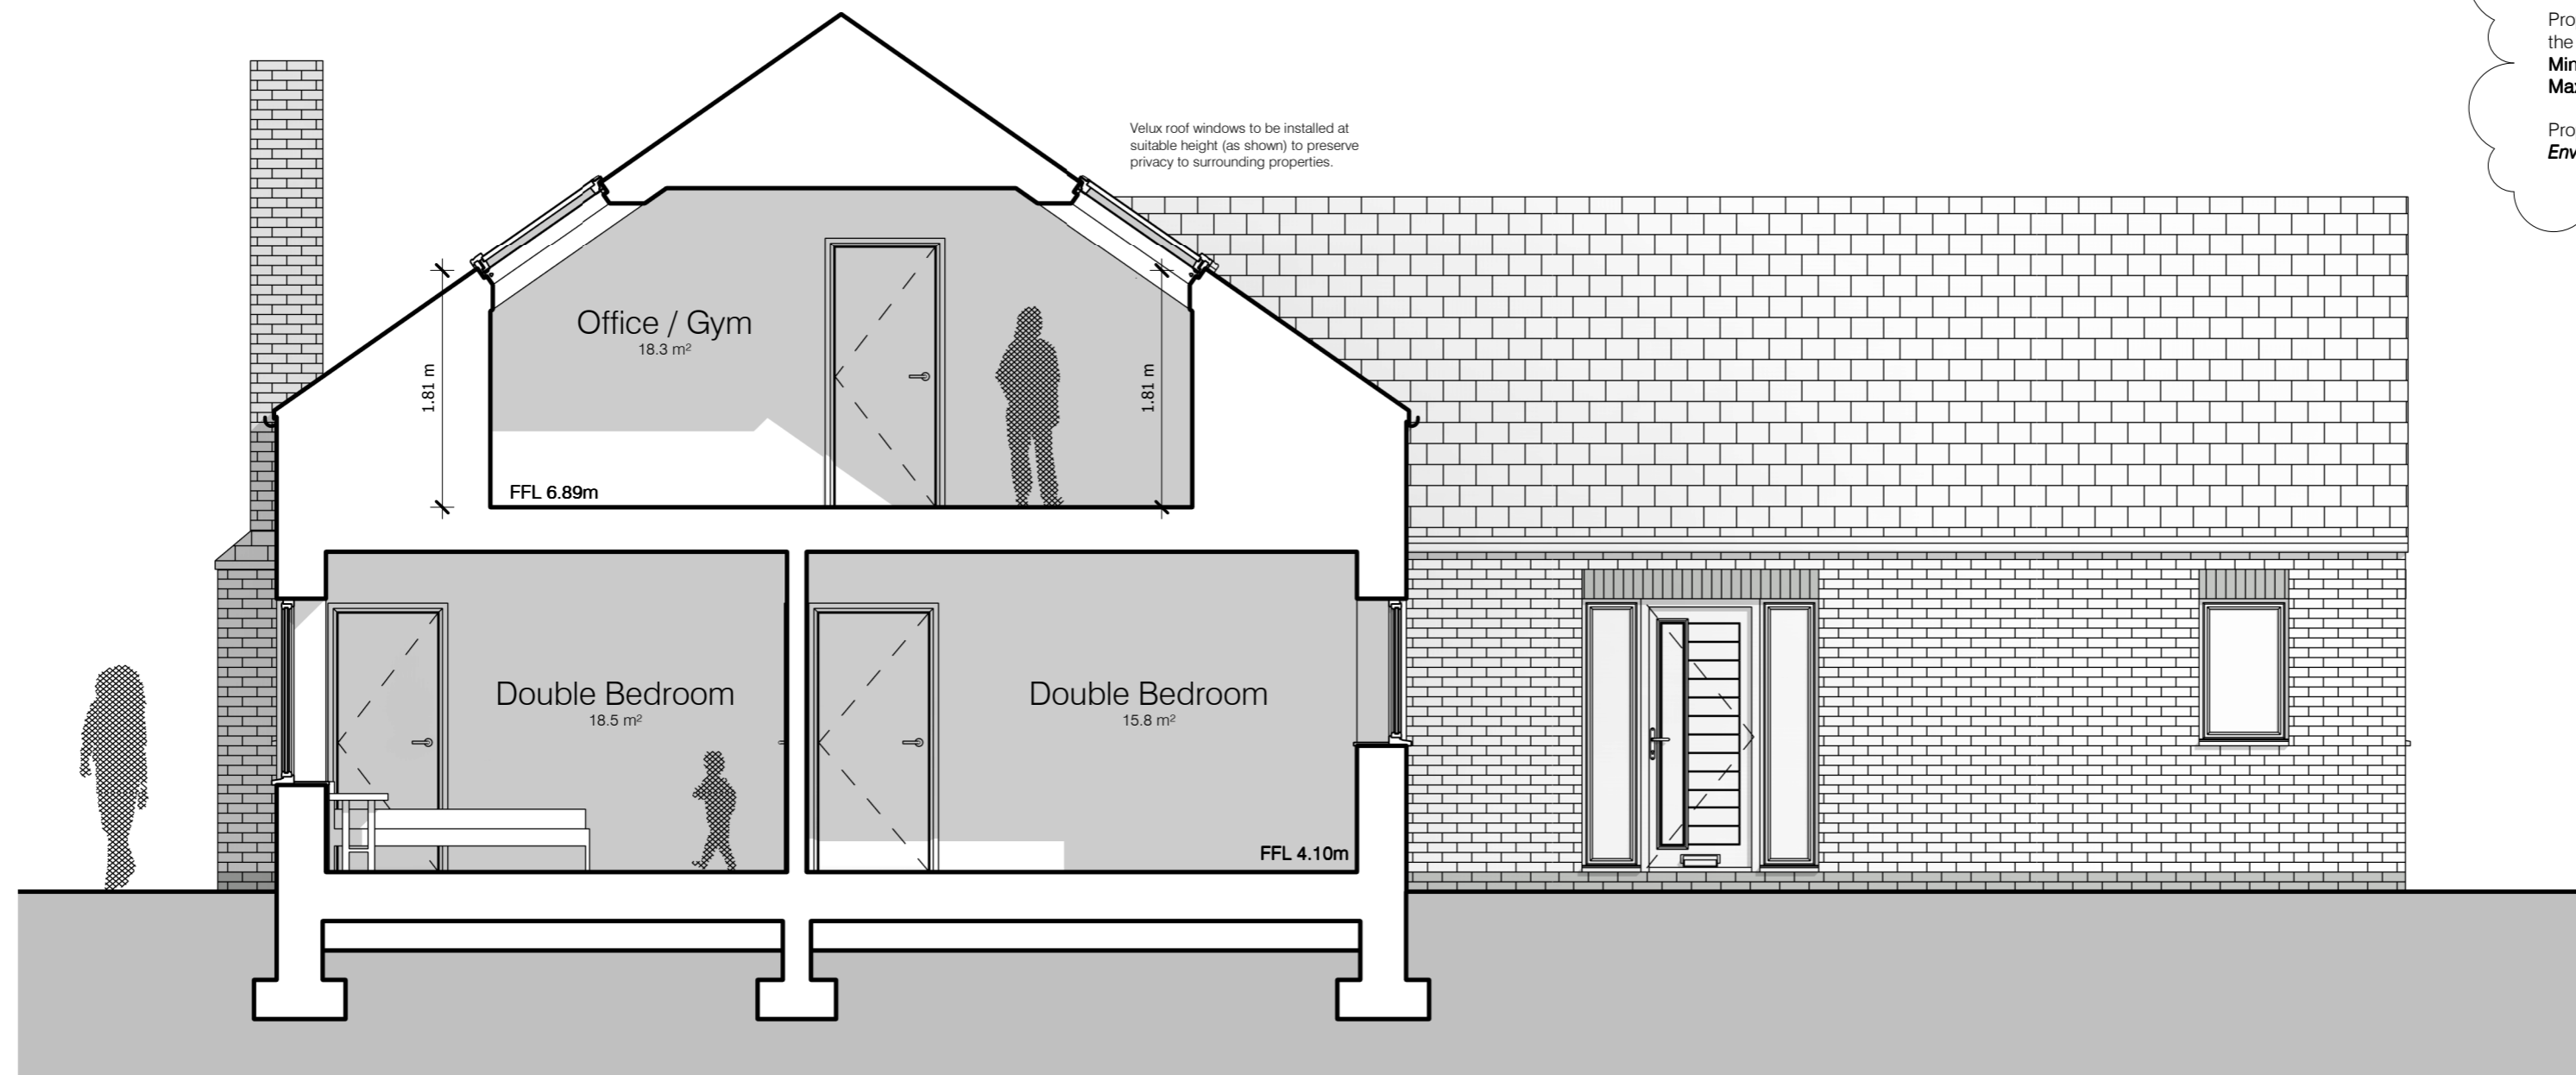

Section BB

1 : 50

Notes

Explanations:

- Unless otherwise stated -
- All dimensions are in millimeters
- Dimensions are shown from structure, NOT finishes

Instructions:

Responsibility is not accepted for values obtained in scaling from this drawing.

Construction information should be taken from written dimensions only.

Inconsistencies should be reported to the Author immediately.

References:

To be read in conjunction with:

Proposed ground level to be built up a minimum of 600mm across the site.

Proposed ground level around proposed dwellings to be built up within the the listed dimensions below the dwellings FFL:

Minimum Below FFL 150mm
Maximum Below FFL 300mm

Proposed made up ground to be in accordance with details outlined by **Peak Environmental Solutions**

A	Drawing Amended.	27/06/24	Planning
Rev	Details	Date	Signed

Project Name

Residential Development

Client

Mr J. Chapman

Project Address

1 Station Road
Gunness, DN15 8SU

Drawing Title

Plot 03 - Planning Sections

Drawing Stage Purpose

04. Technical Design Issued

Project Number	Drawing Number	Revision
23_001	01-03_352	A

Date	Scale	Drawn By	Checked By	Approved By	Size
07/05/2024	1 : 50	Dan Mc	JC	JC	A2