
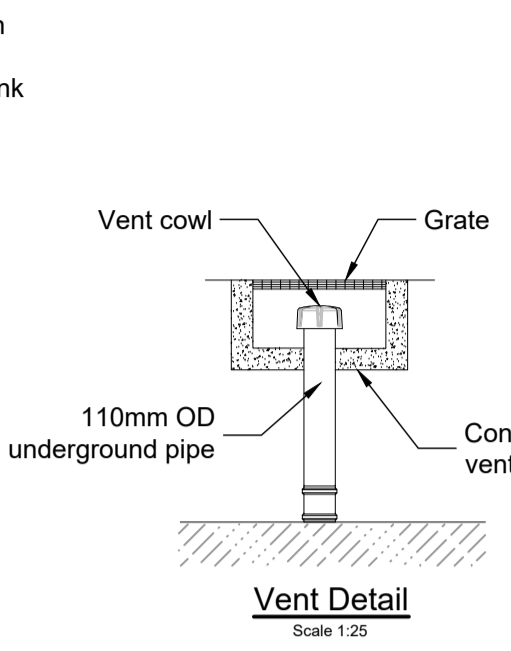
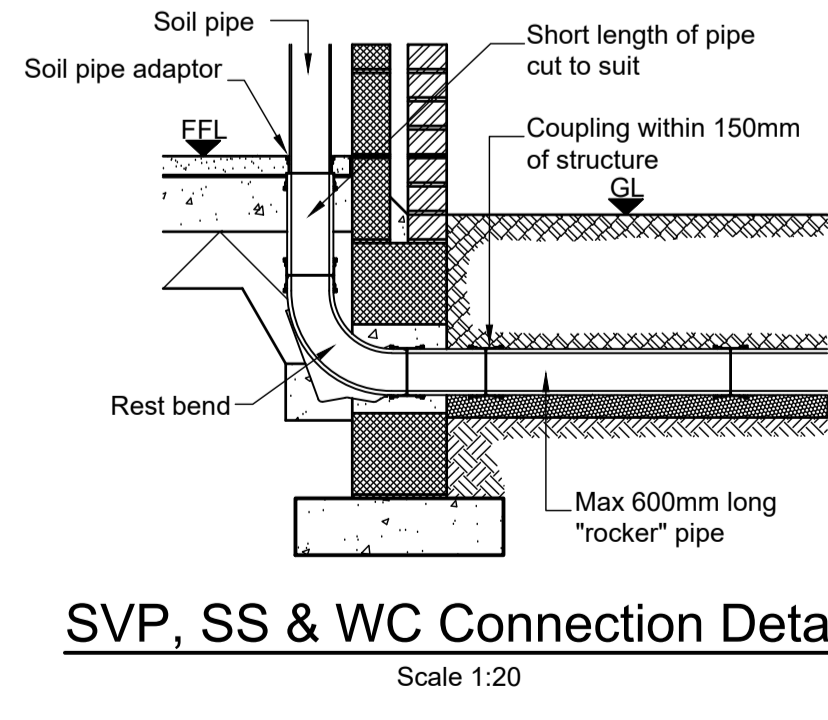
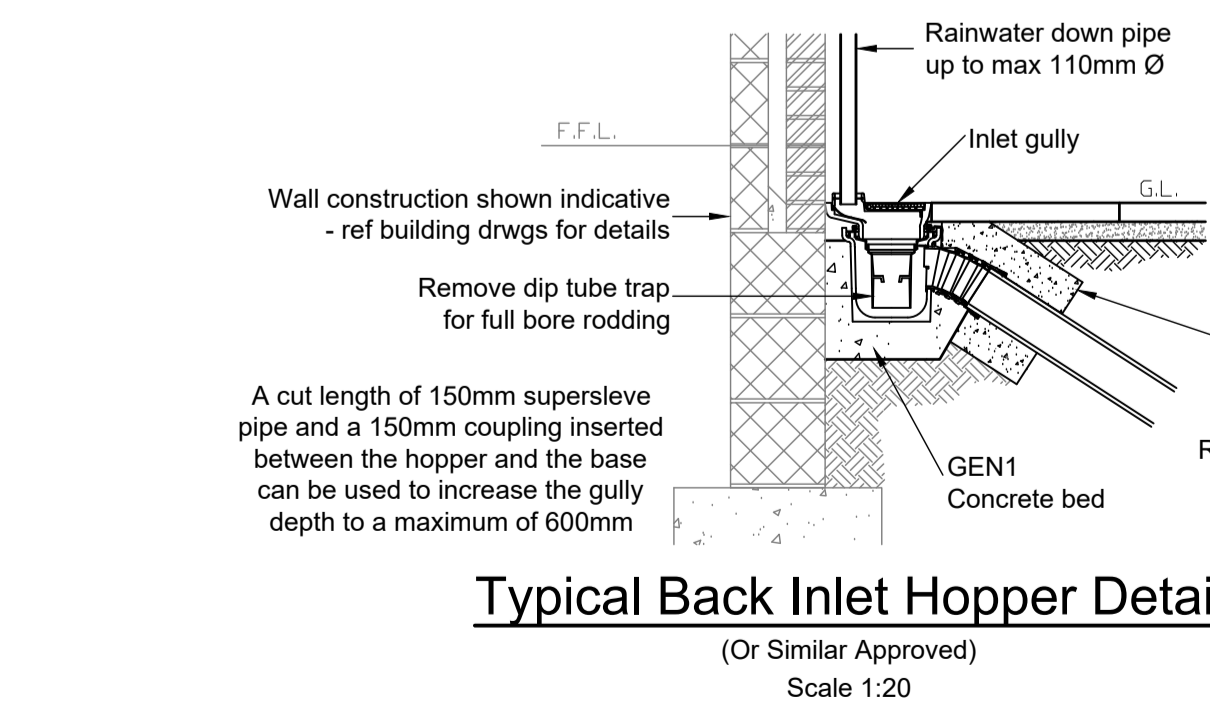
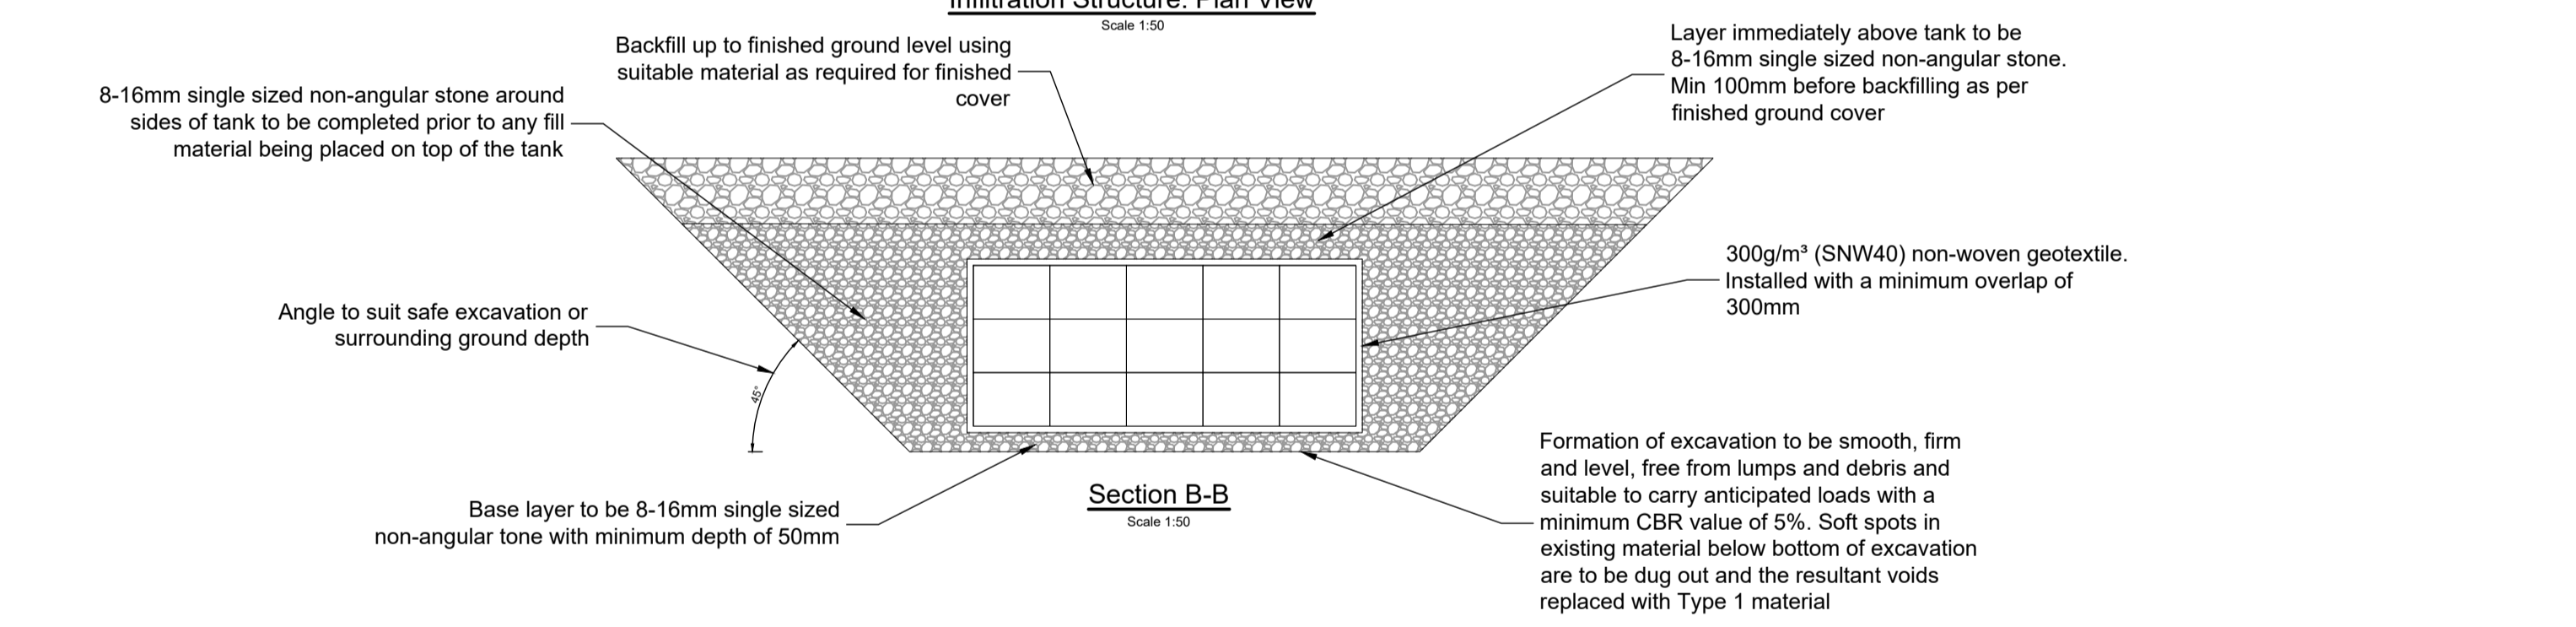






Notes:

- All drawings to be read in conjunction with details and calculations where referenced.

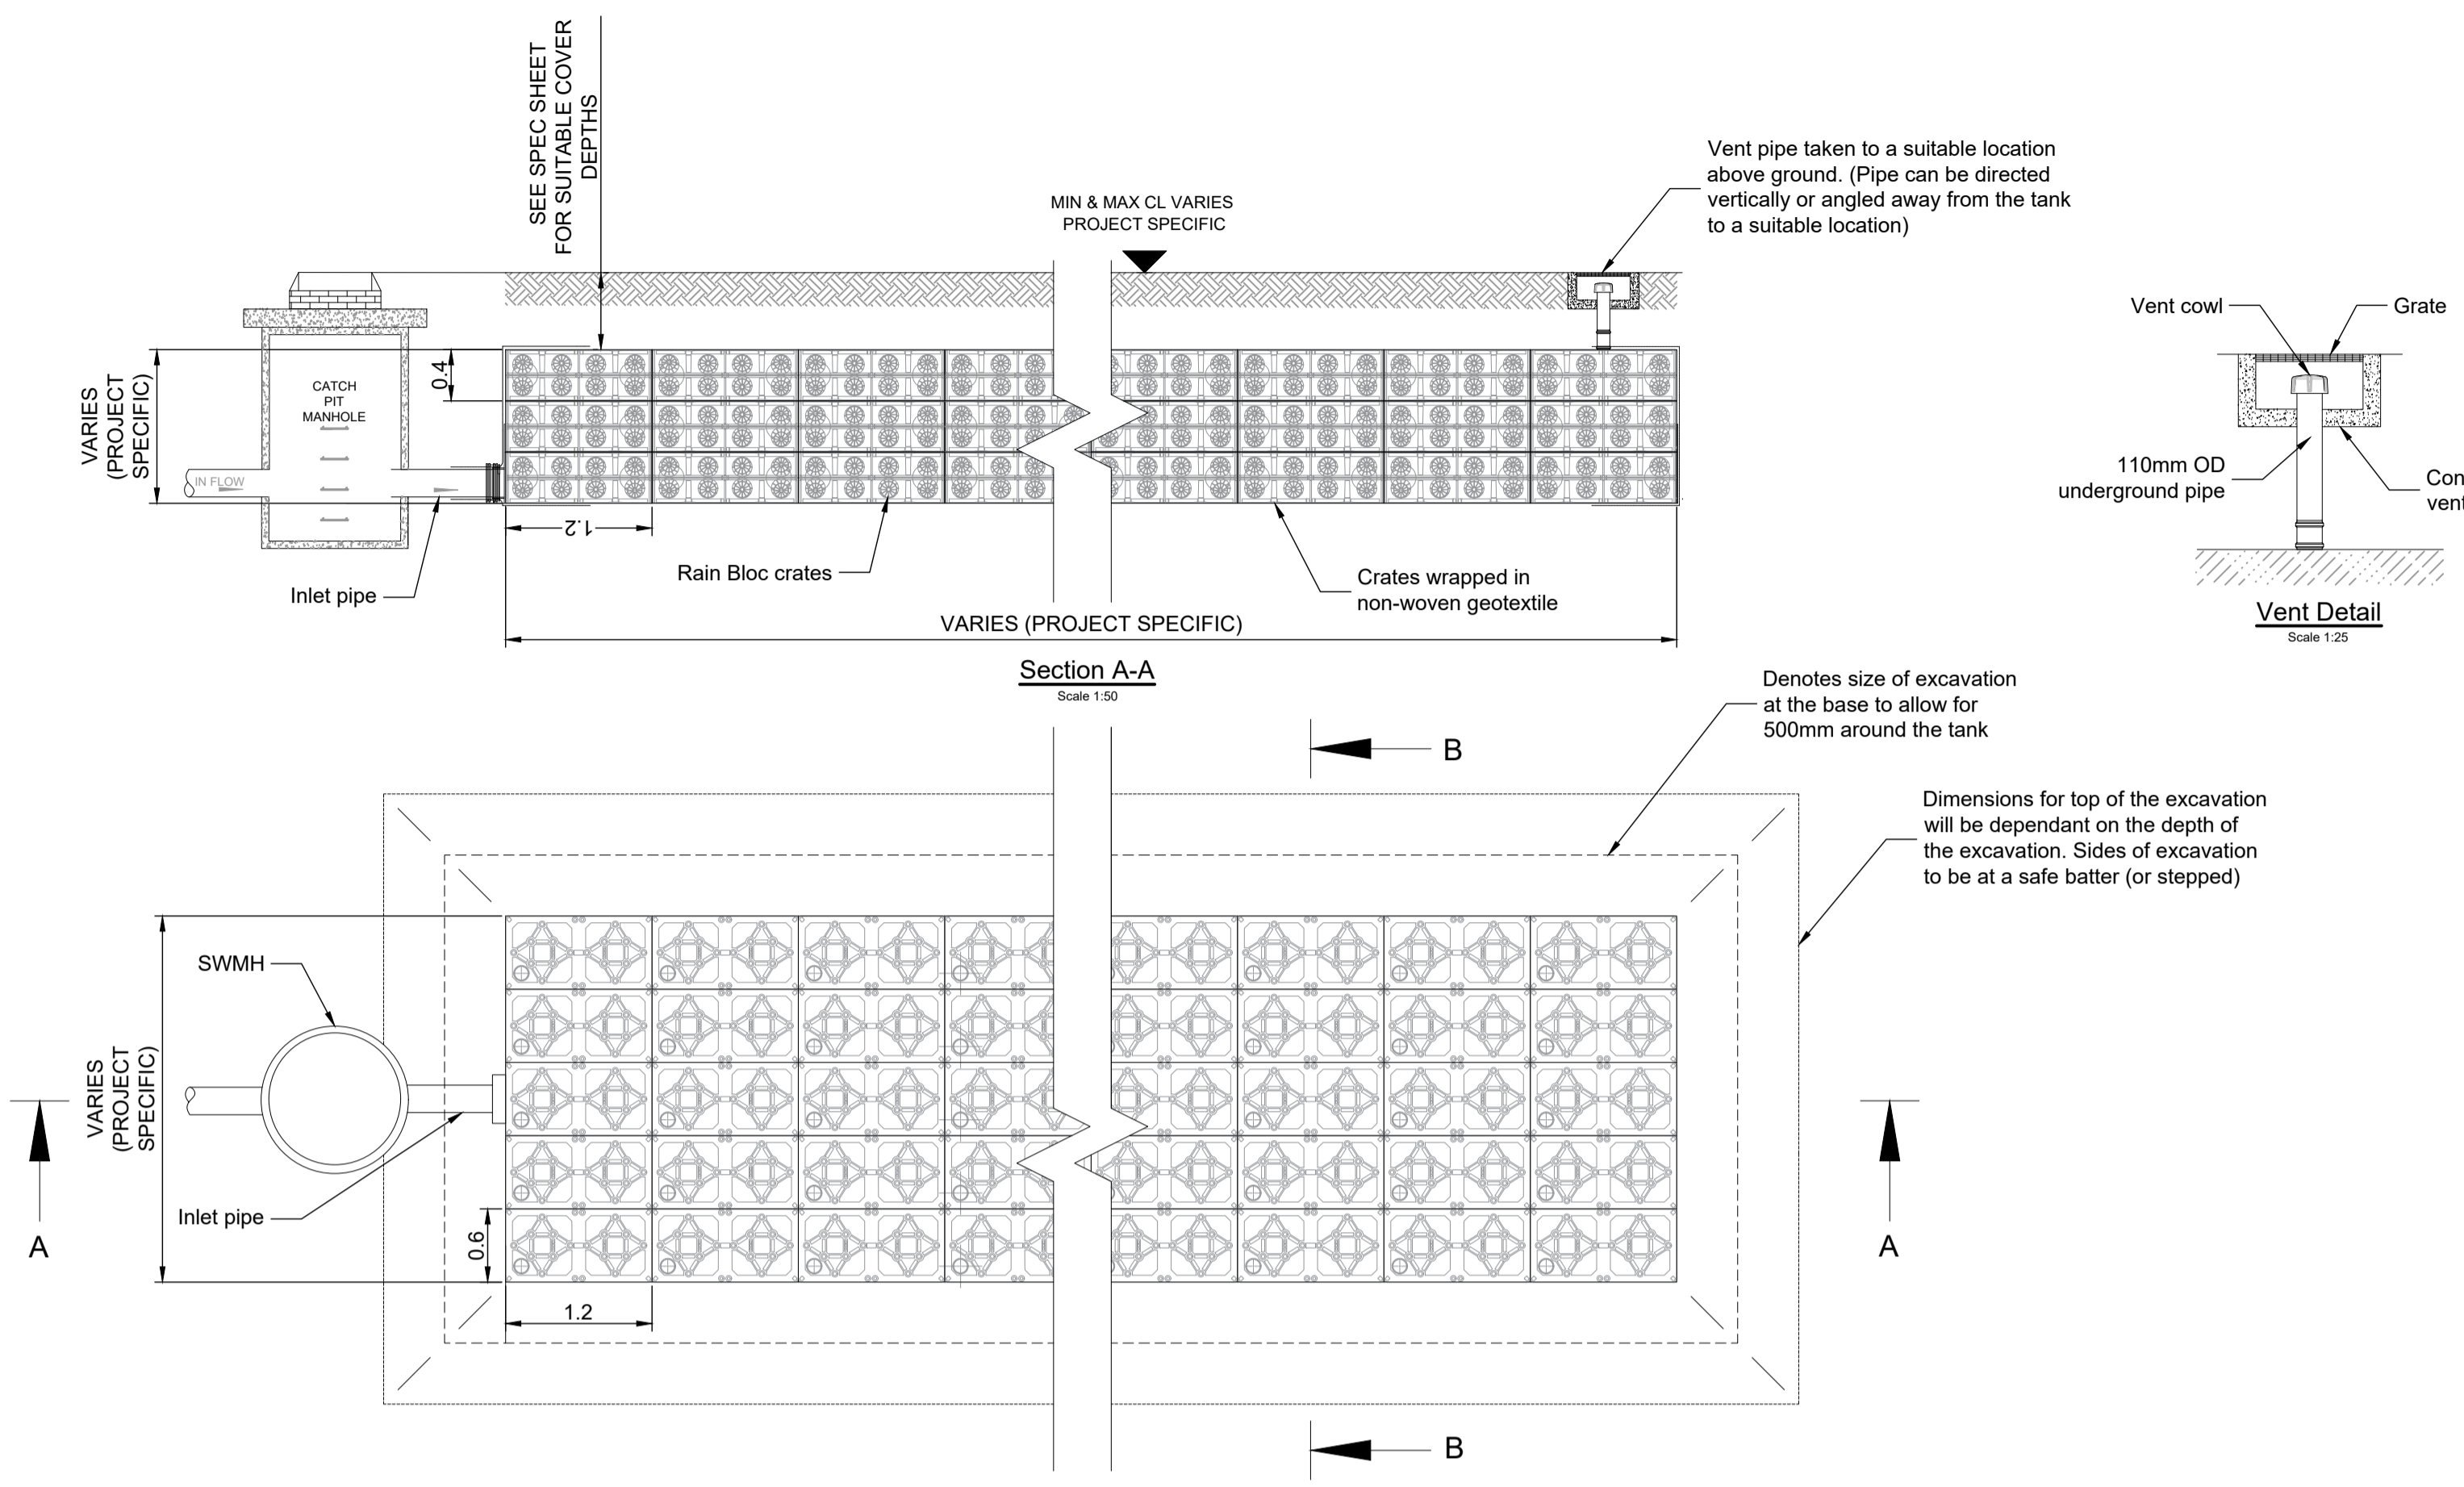

PIPE NOM. SIZE (DN)	NOM. MAX STONE SIZE (mm)	SUITABLE MATERIAL
100	10	10mm NOMINAL SINGLE SIZE
150	16	10 OR 14mm NOMINAL SINGLE SIZE OR 14mm TO 5mm GRADED
300	20	10, 14 OR 20mm NOMINAL SINGLE SIZE OR 20mm TO 5mm GRADED
550	20	14 OR 20mm NOMINAL SINGLE SIZE OR 20mm TO 5mm GRADED
over 550	40	14, 20 OR 40mm NOMINAL SINGLE SIZE OR 40mm TO 5mm GRADED

Class Z to be used where min cover is not achieved
Concrete surround in accordance with clause 503.3 (iii) of the specification for highway works (S.H.W.)
Concrete to be ST4 in accordance with clause 2602 of the specification for highway works (S.H.W.)

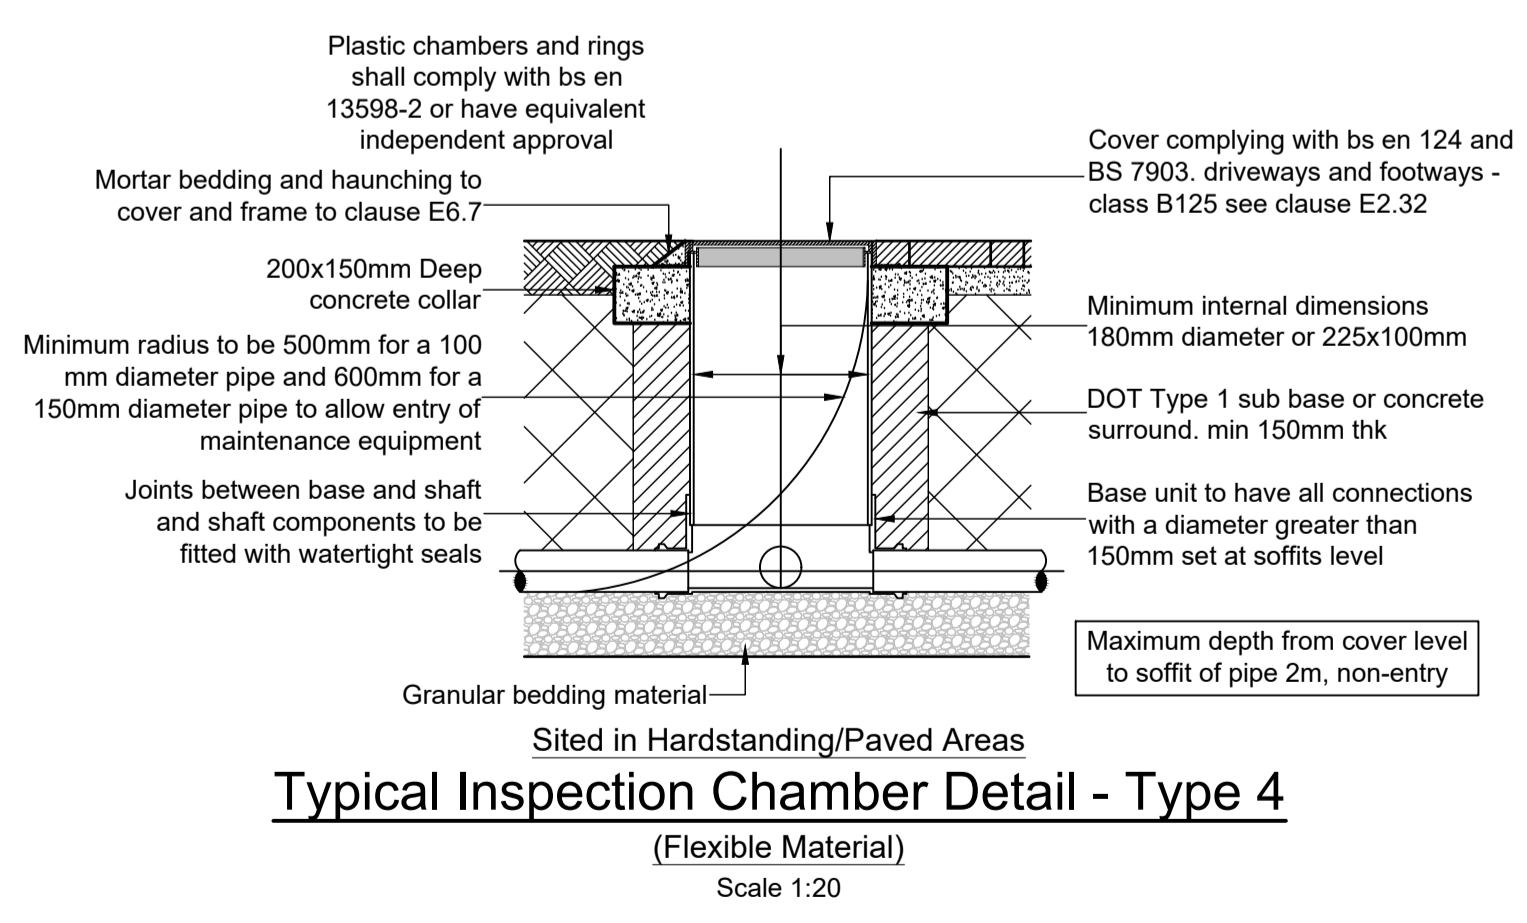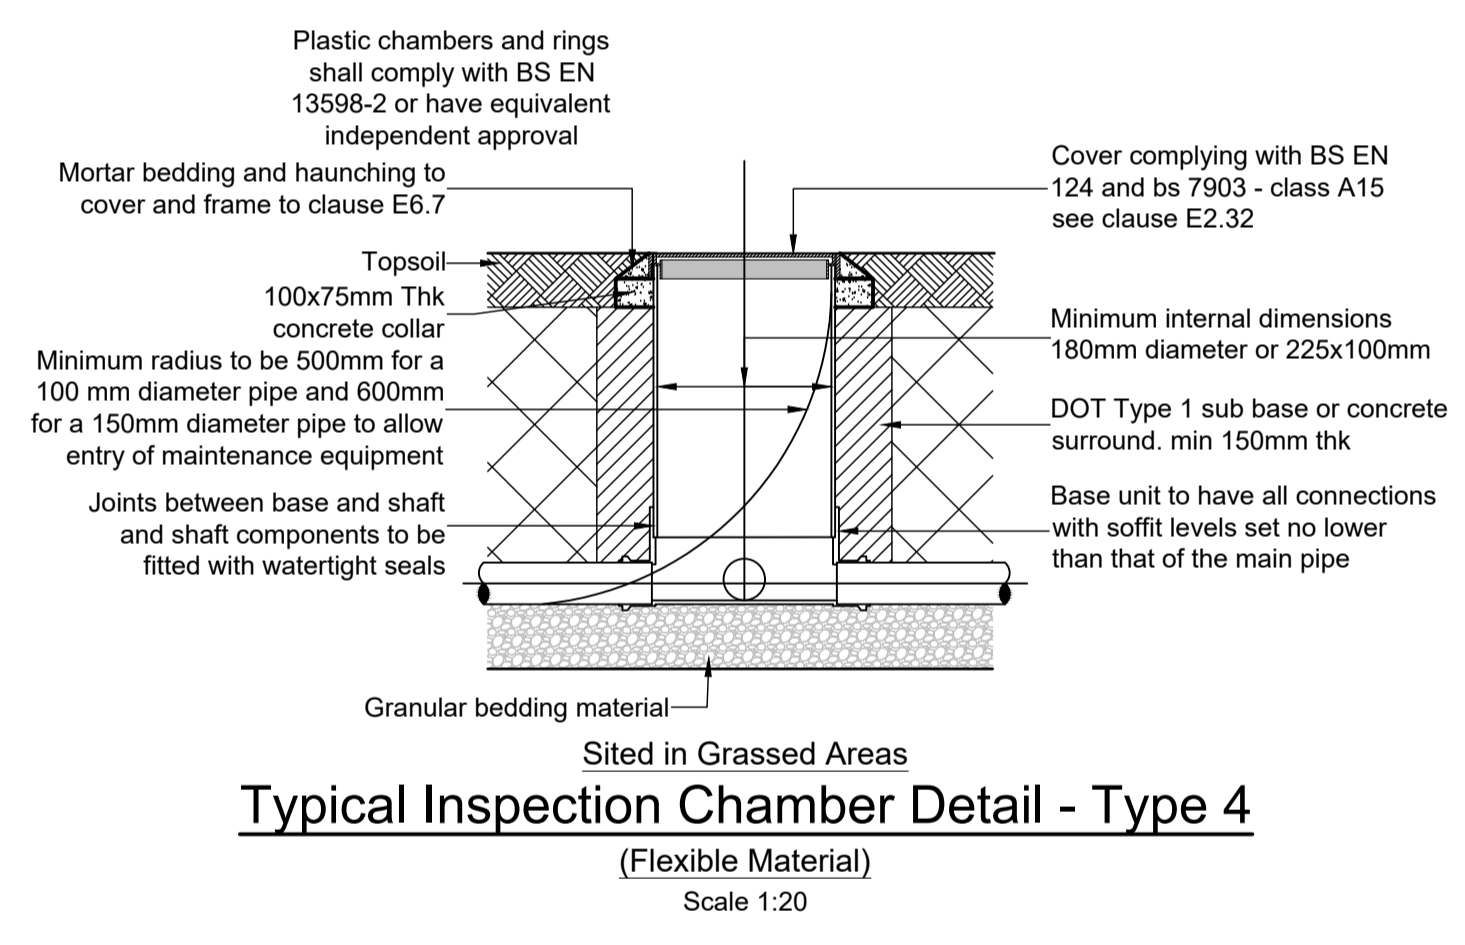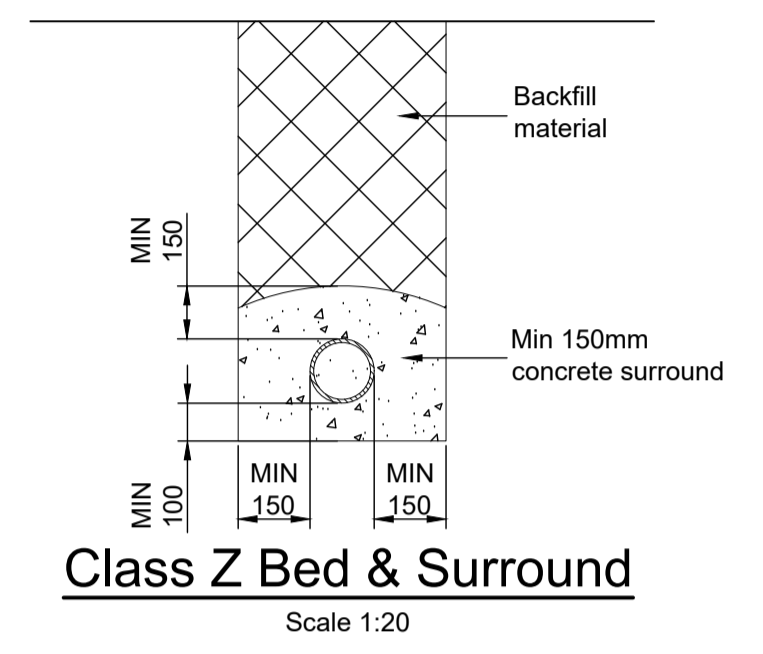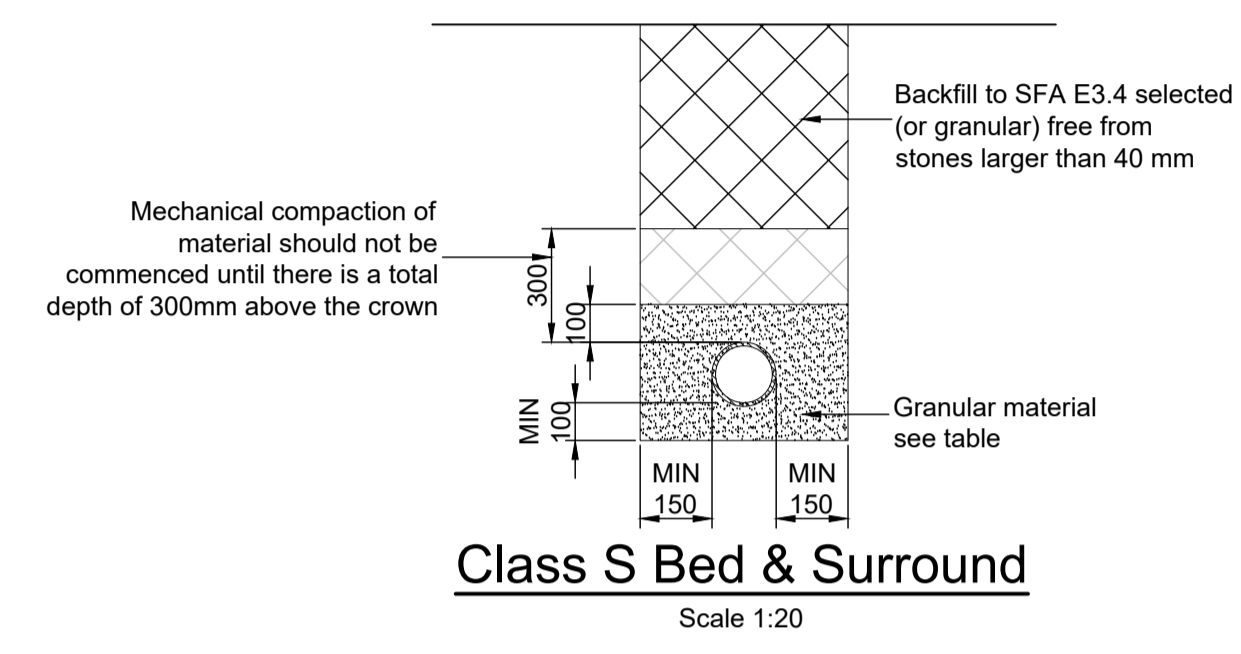

Rev	Date	Description	By	CHK



Client
Mr. J. Thurston

Project
2 Chancel Walk, Broughton

Title
Construction Details

Drawing Status
PRELIMINARY

Job No.
J1033

Drawn	Checked	Scale at A1	Date	Issue Date
GR	DS	AS SHOWN	06.07.2025	07.07.2025

Drawing No. **02** Revision