
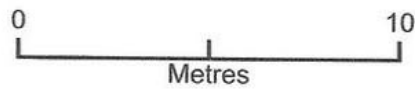


6 Ashby Road Family Bank

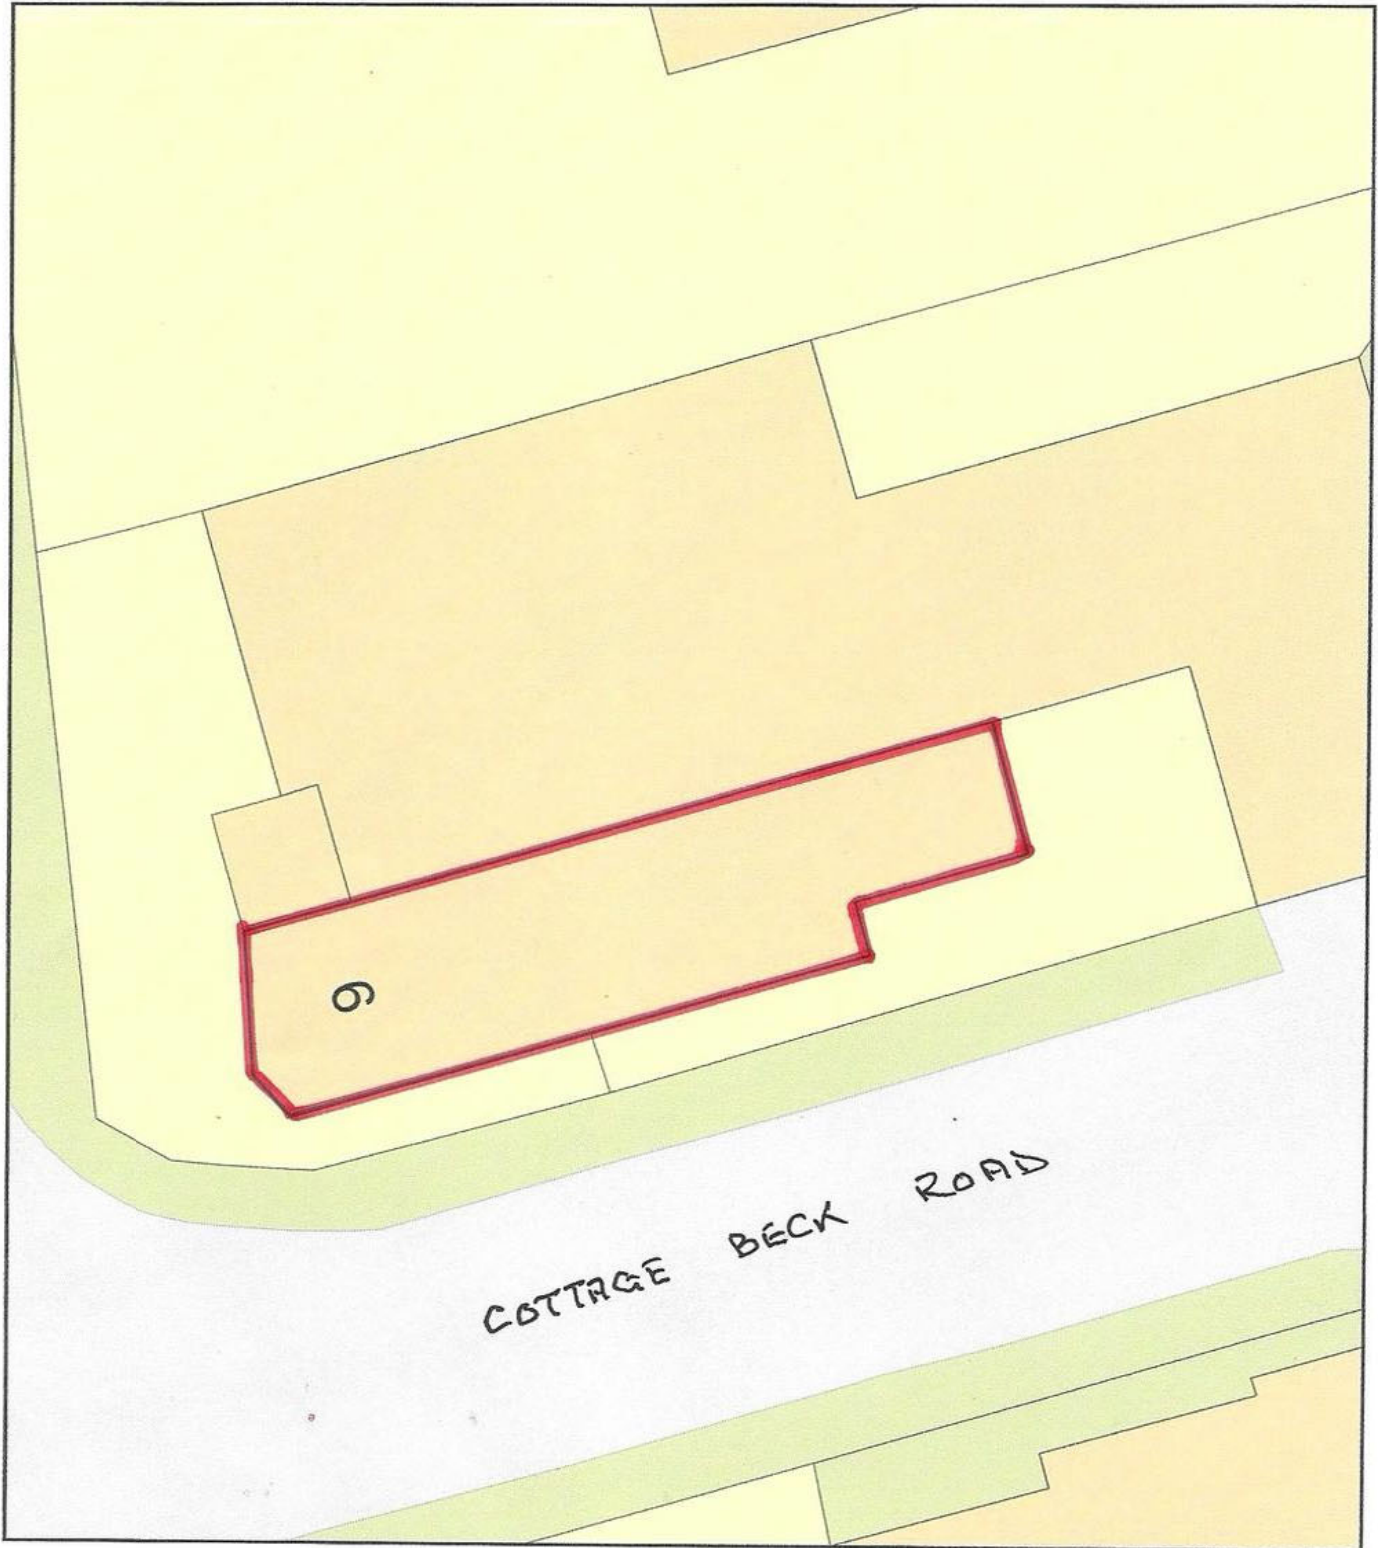

Plan Produced for: Newlife Church Scunthorpe
Date Produced: 10 Jun 2025
Plan Reference Number: TQRQM25161113836539
Scale: 1:200 @ A4