


PROPOSED RAMP 90 MM RISE

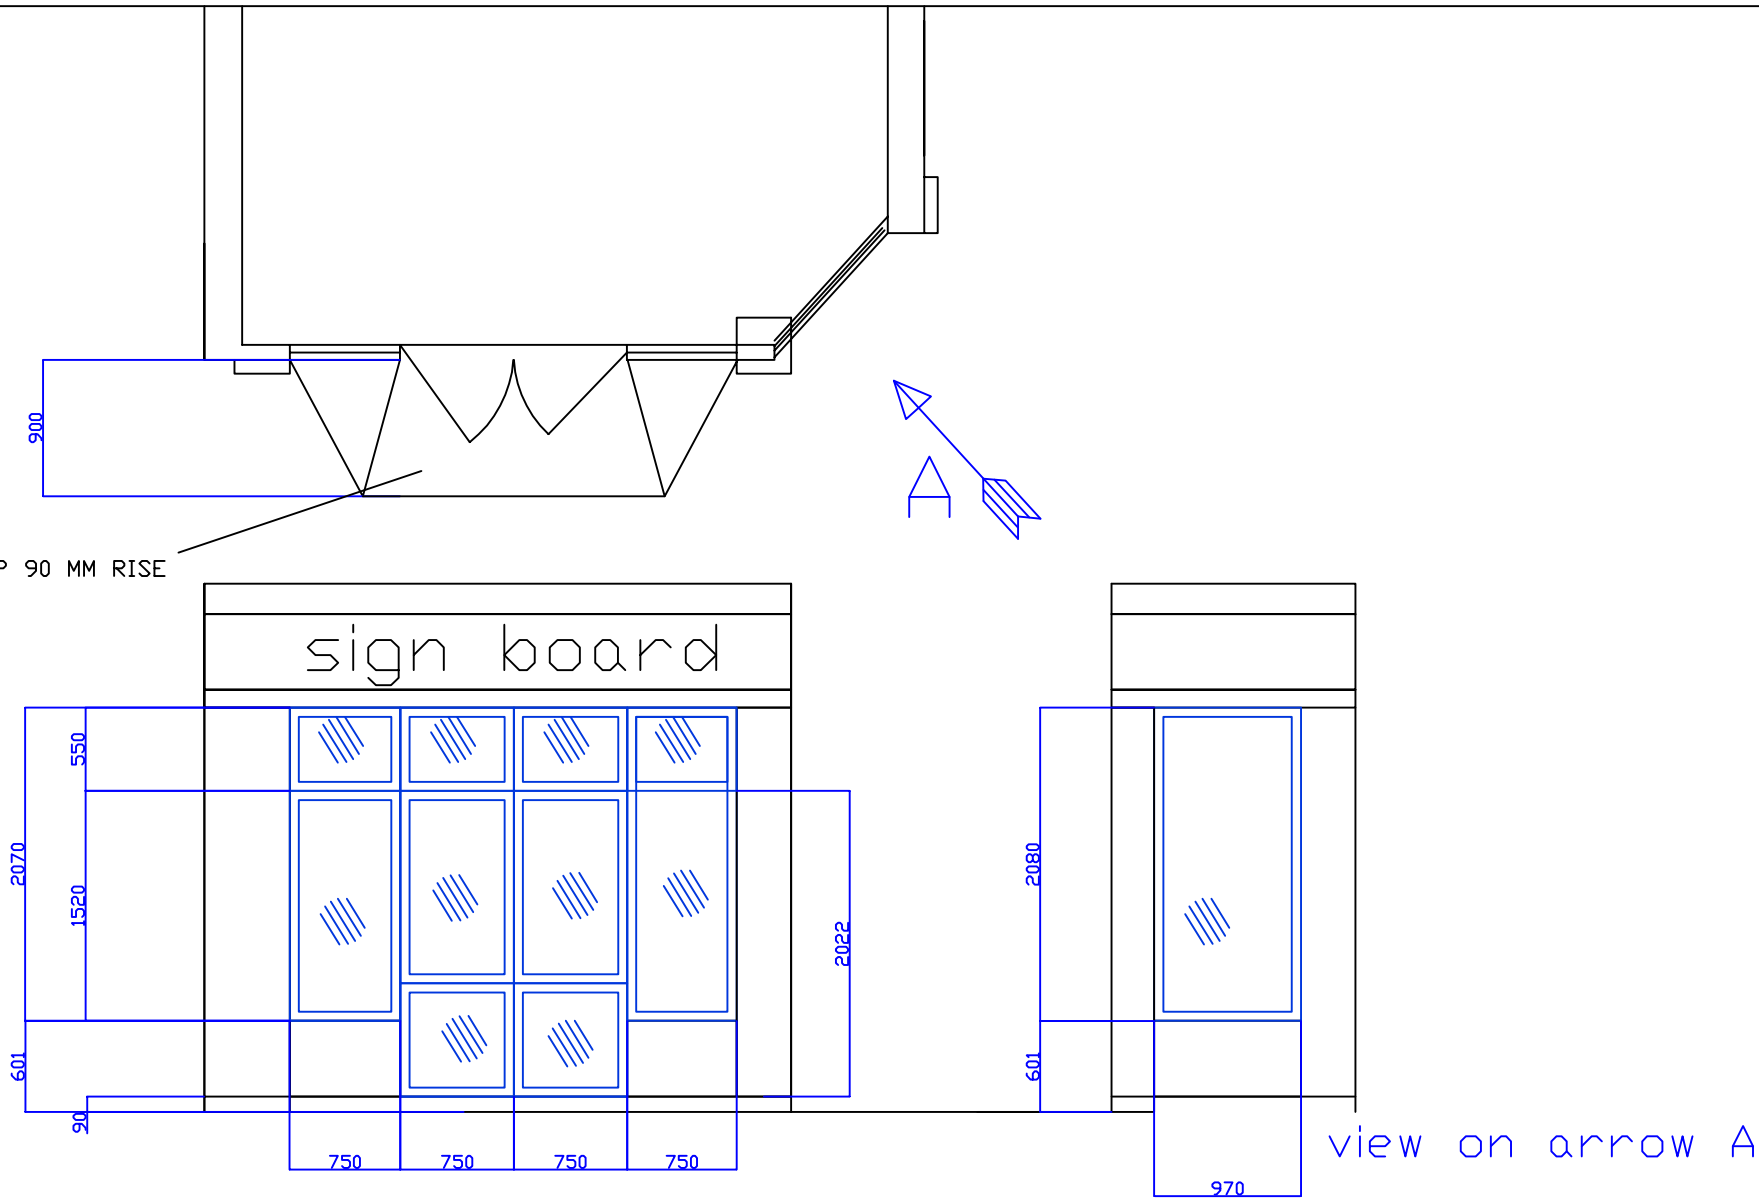

Proposed Replacement Doors and Windows

6 Ashby Road

DATE
09.07.25

SCALE
1:50

DWG
FB6C