


EXISTING RAMP 90 MM RISE

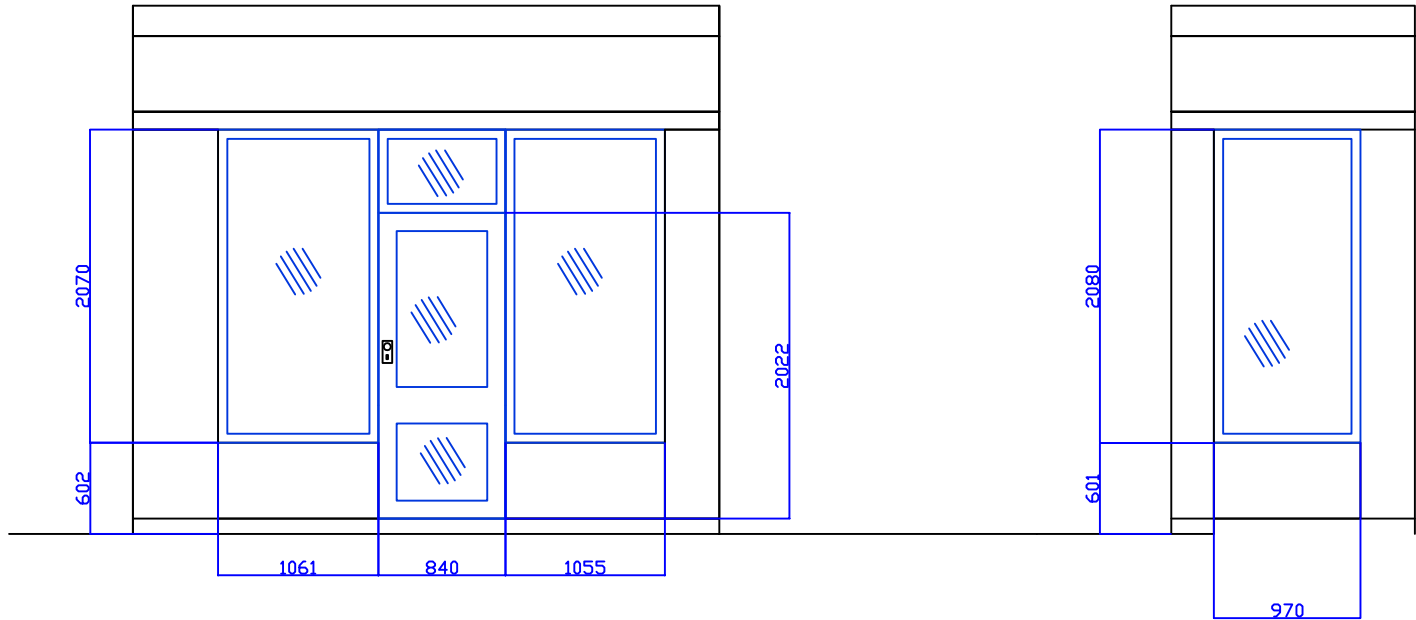

view on arrow A

Existing Door and Windows

6 Ashby Road

DATE
09.07.25

SCALE
1:50

DWG
FB7B