


Lighting Column

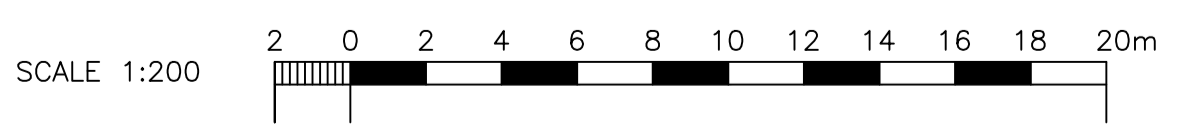

DO NOT SCALE
USE WRITTEN DIMENSIONS ONLY

NOTES:
1. ALL DIMENSIONS IN MILLIMETERS AND ALL LEVELS IN mAOD UNLESS SHOWN OTHERWISE.

LEGEND:
 RED LINE BOUNDARY

P01	09.05.25	FOR INFORMATION	TCB	MT	BL
REV	DATE	DESCRIPTION	DRN	CHKD	APPD



PROJECT TITLE
A7S14382 SCUNTHORPE

DRAWING TITLE
GRANGE LANE NORTH
PLANNING
EXISTING SITE LAYOUT

STATUS:
S2 - SUITABLE FOR INFORMATION

DRAWING NO:
A7S14382-AVO-04-ST-DR-T-0101

SCALE: 1:200
SHEET SIZE: A1

THIS DRAWING IS CONFIDENTIAL AND THE PROPERTY OF SEVERN TRENT AND MUST NOT BE REPRODUCED WITHOUT WRITTEN PERMISSION

QR CODE
PLACEMENT