




**TYPICAL SECTION 1
TARMAC SURFACED ACCESS ROAD - CAMBER**

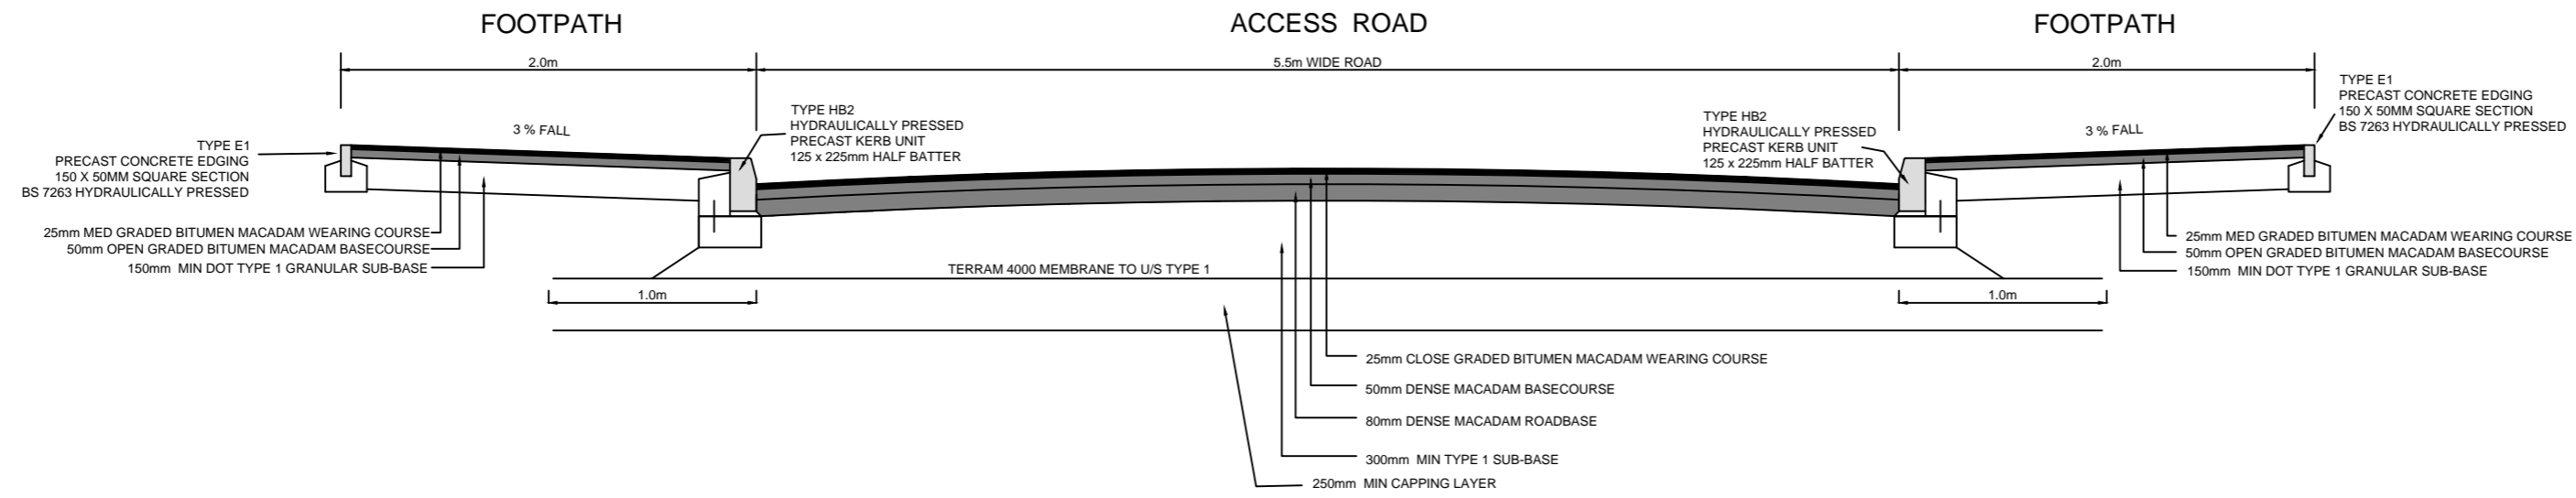


**TYPICAL SECTION 2
BLOCK PAVED SHARED ACCESS ROAD - CAMBER**

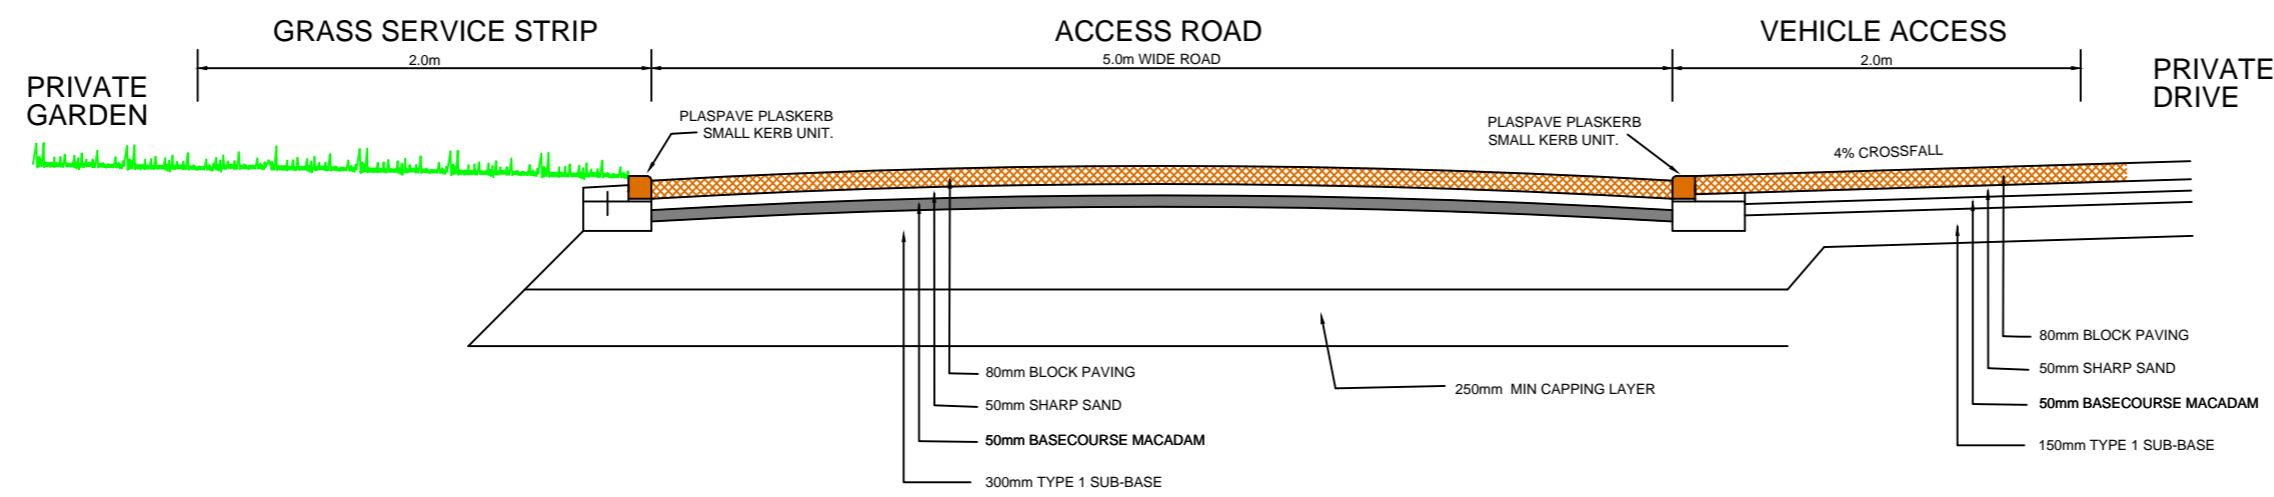

**TYPICAL SECTION 3
SUDS FEATURE - FILTER DRAIN**

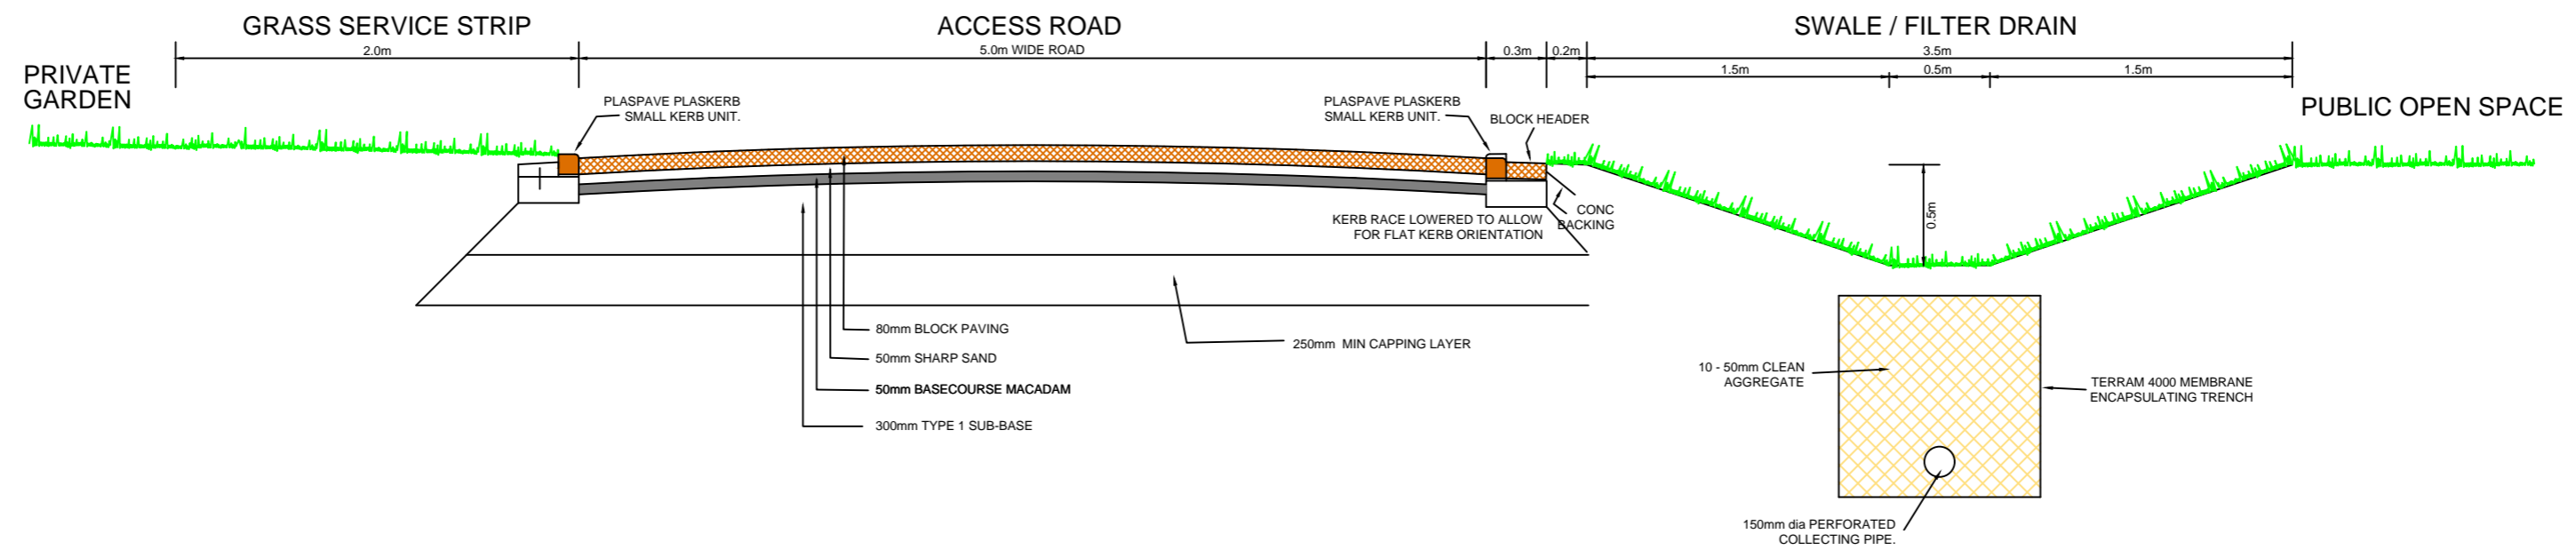

**TYPICAL SECTION 4
BLOCK PAVED SHARED ACCESS ROAD - CAMBER**

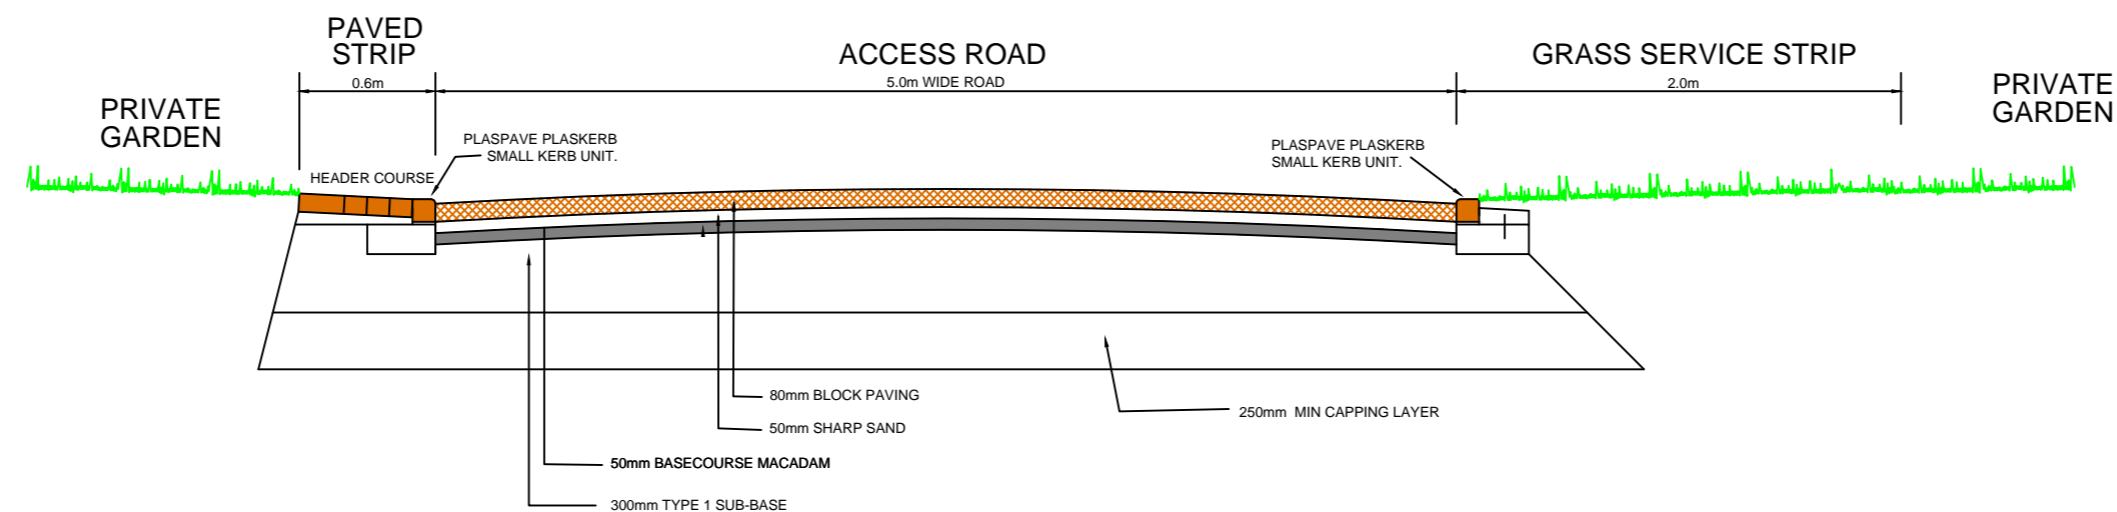

Rev:	Details:	Drawn by:	Date Approved:
------	----------	-----------	----------------

KEIGAR HOMES LTD
 KEIGAR LODGE
 CANBERRA VIEW
 BARTON-UPON-HUMBER
 NORTH LINCOLNSHIRE
 DN15 5GR
 Tel: 01652 631939 Fax: 01652 631938



Project Title:
**Residential Development
 land off APPLEFIELDS
 WRABBY**

Drawing Title:
ROAD CONSTRUCTION DETAILS

Drawn by:	Date:	Scale:
MdS	21.07.25	nts@A2

Drawing No:
AF / 175 / 214