




© Arqiva
 All rights reserved. No part of this publication may be reproduced, stored in a retrieval system or transmitted in any form or by any means (Electronic, Mechanical, Photocopying, Recording or otherwise), without the prior written consent of the Company.

NOTES

BASED UPON ORDNANCE SURVEY DIGITAL DATA WITH THE PERMISSION OF THE CONTROLLER OF HIS MAJESTY'S STATIONERY OFFICE, © CROWN COPYRIGHT. LICENCE NO. 100038864

O.S. LANDRANGER MAP No. 112

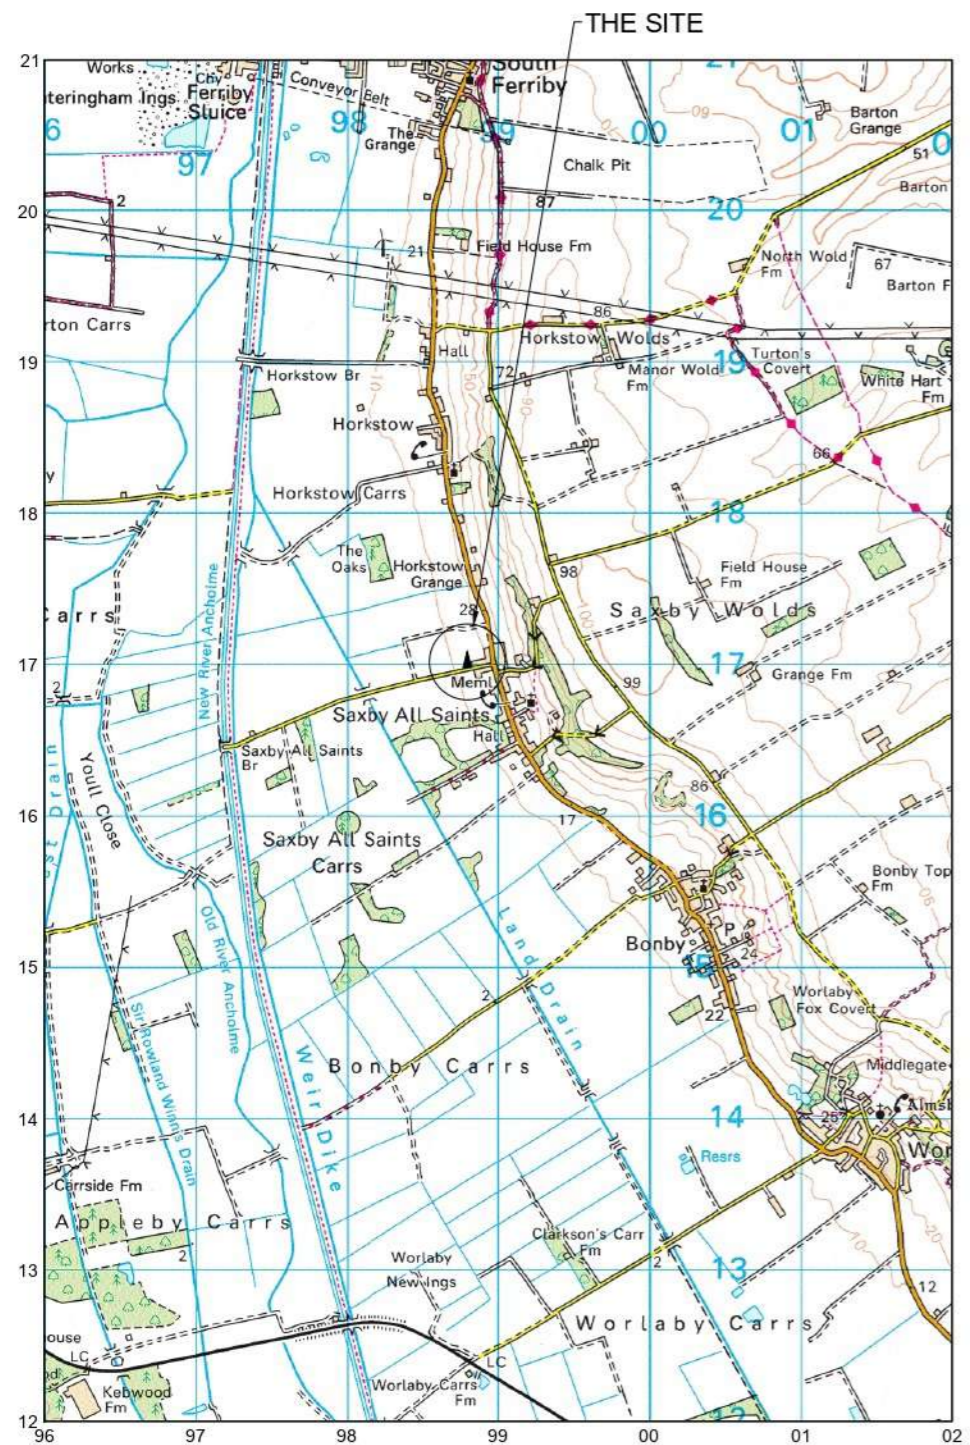

LOCATION PLAN
 SCALE 1:50,000



LOCATION PLAN
 SCALE 1:1250

PROJECT:			
PROJECT:			
PROJECT:			
PROJECT:			
1 PROJECT: 12263977	23/07/25	KML	DH
ISS	REVISION	DATE	DRN/APP



SITE No. 325124
 SAXBY BRIDGE LANE SP
 BRIDGE LANE
 SAXBY
 BRIGG
 LINCOLNSHIRE
 DN20 0QQ

NGR SE 98816 16955
 OS GRID 498816 416955

TITLE
 LOCATION PLAN

SCALE	AS SHOWN	
DRAWN	KML	14/07/25
APPROVED	DH	23/07/25

DRAWING No.	SHEET 1 OF 1	REV.
325124-00-004-ML001		1