

NOTE:  
POWER ROUTE TO BE CONFIRMED  
FOLLOWING ELECTRICAL DESIGN BY OTHERS

PROPOSED ARQIVA (ANGLIAN WATER) 1No. LDF4-50 & 2No. CNT400  
FEEDERS TO BE INSTALLED. EXISTING AND PROPOSED CABLE  
MANAGEMENT TO BE UTILIZED FOR PROPOSED UPGRADE

PROPOSED ARQIVA (ANGLIAN WATER)  
12.0m CU PHOSCO POLE TO BE INSTALLED  
ON ROOT FOUNDATION

PROPOSED ARQIVA (ANGLIAN WATER)  
75mmØ U/G DUCT TO ACCOMMODATE  
PROPOSED FEEDERS

PROPOSED ARQIVA (ANGLIAN WATER) 1No.  
M410D CABINET TO BE INSTALLED ON  
PROPOSED CONCRETE BASE

PROPOSED ARQIVA (ANGLIAN WATER)  
100mmØ U/G DUCT FOR COMMS SUPPLY

PROPOSED ARQIVA (ANGLIAN WATER)  
100mmØ U/G DUCT FOR POWER SUPPLY

PROPOSED ARQIVA (ANGLIAN WATER) 3No.  
CONCRETE BOLLARDS TO BE INSTALLED

PROPOSED ARQIVA (ANGLIAN WATER)  
MEWP BERTHING ZONE




ARABLE  
FIELD

© Arqiva  
All rights reserved. No part of this publication may be reproduced, stored  
in a retrieval system or transmitted in any form or by any means  
(Electronic, Mechanical, Photocopying, Recording or otherwise), without  
the prior written consent of the Company.

NOTES

OTHER USERS PROPOSALS  
FEINT DETAILS SHOWN AS  
ARE INDICATIVE OF OTHER USERS  
PROPOSALS WHICH MAY BE THE  
SUBJECT OF SEPARATE  
APPLICATIONS

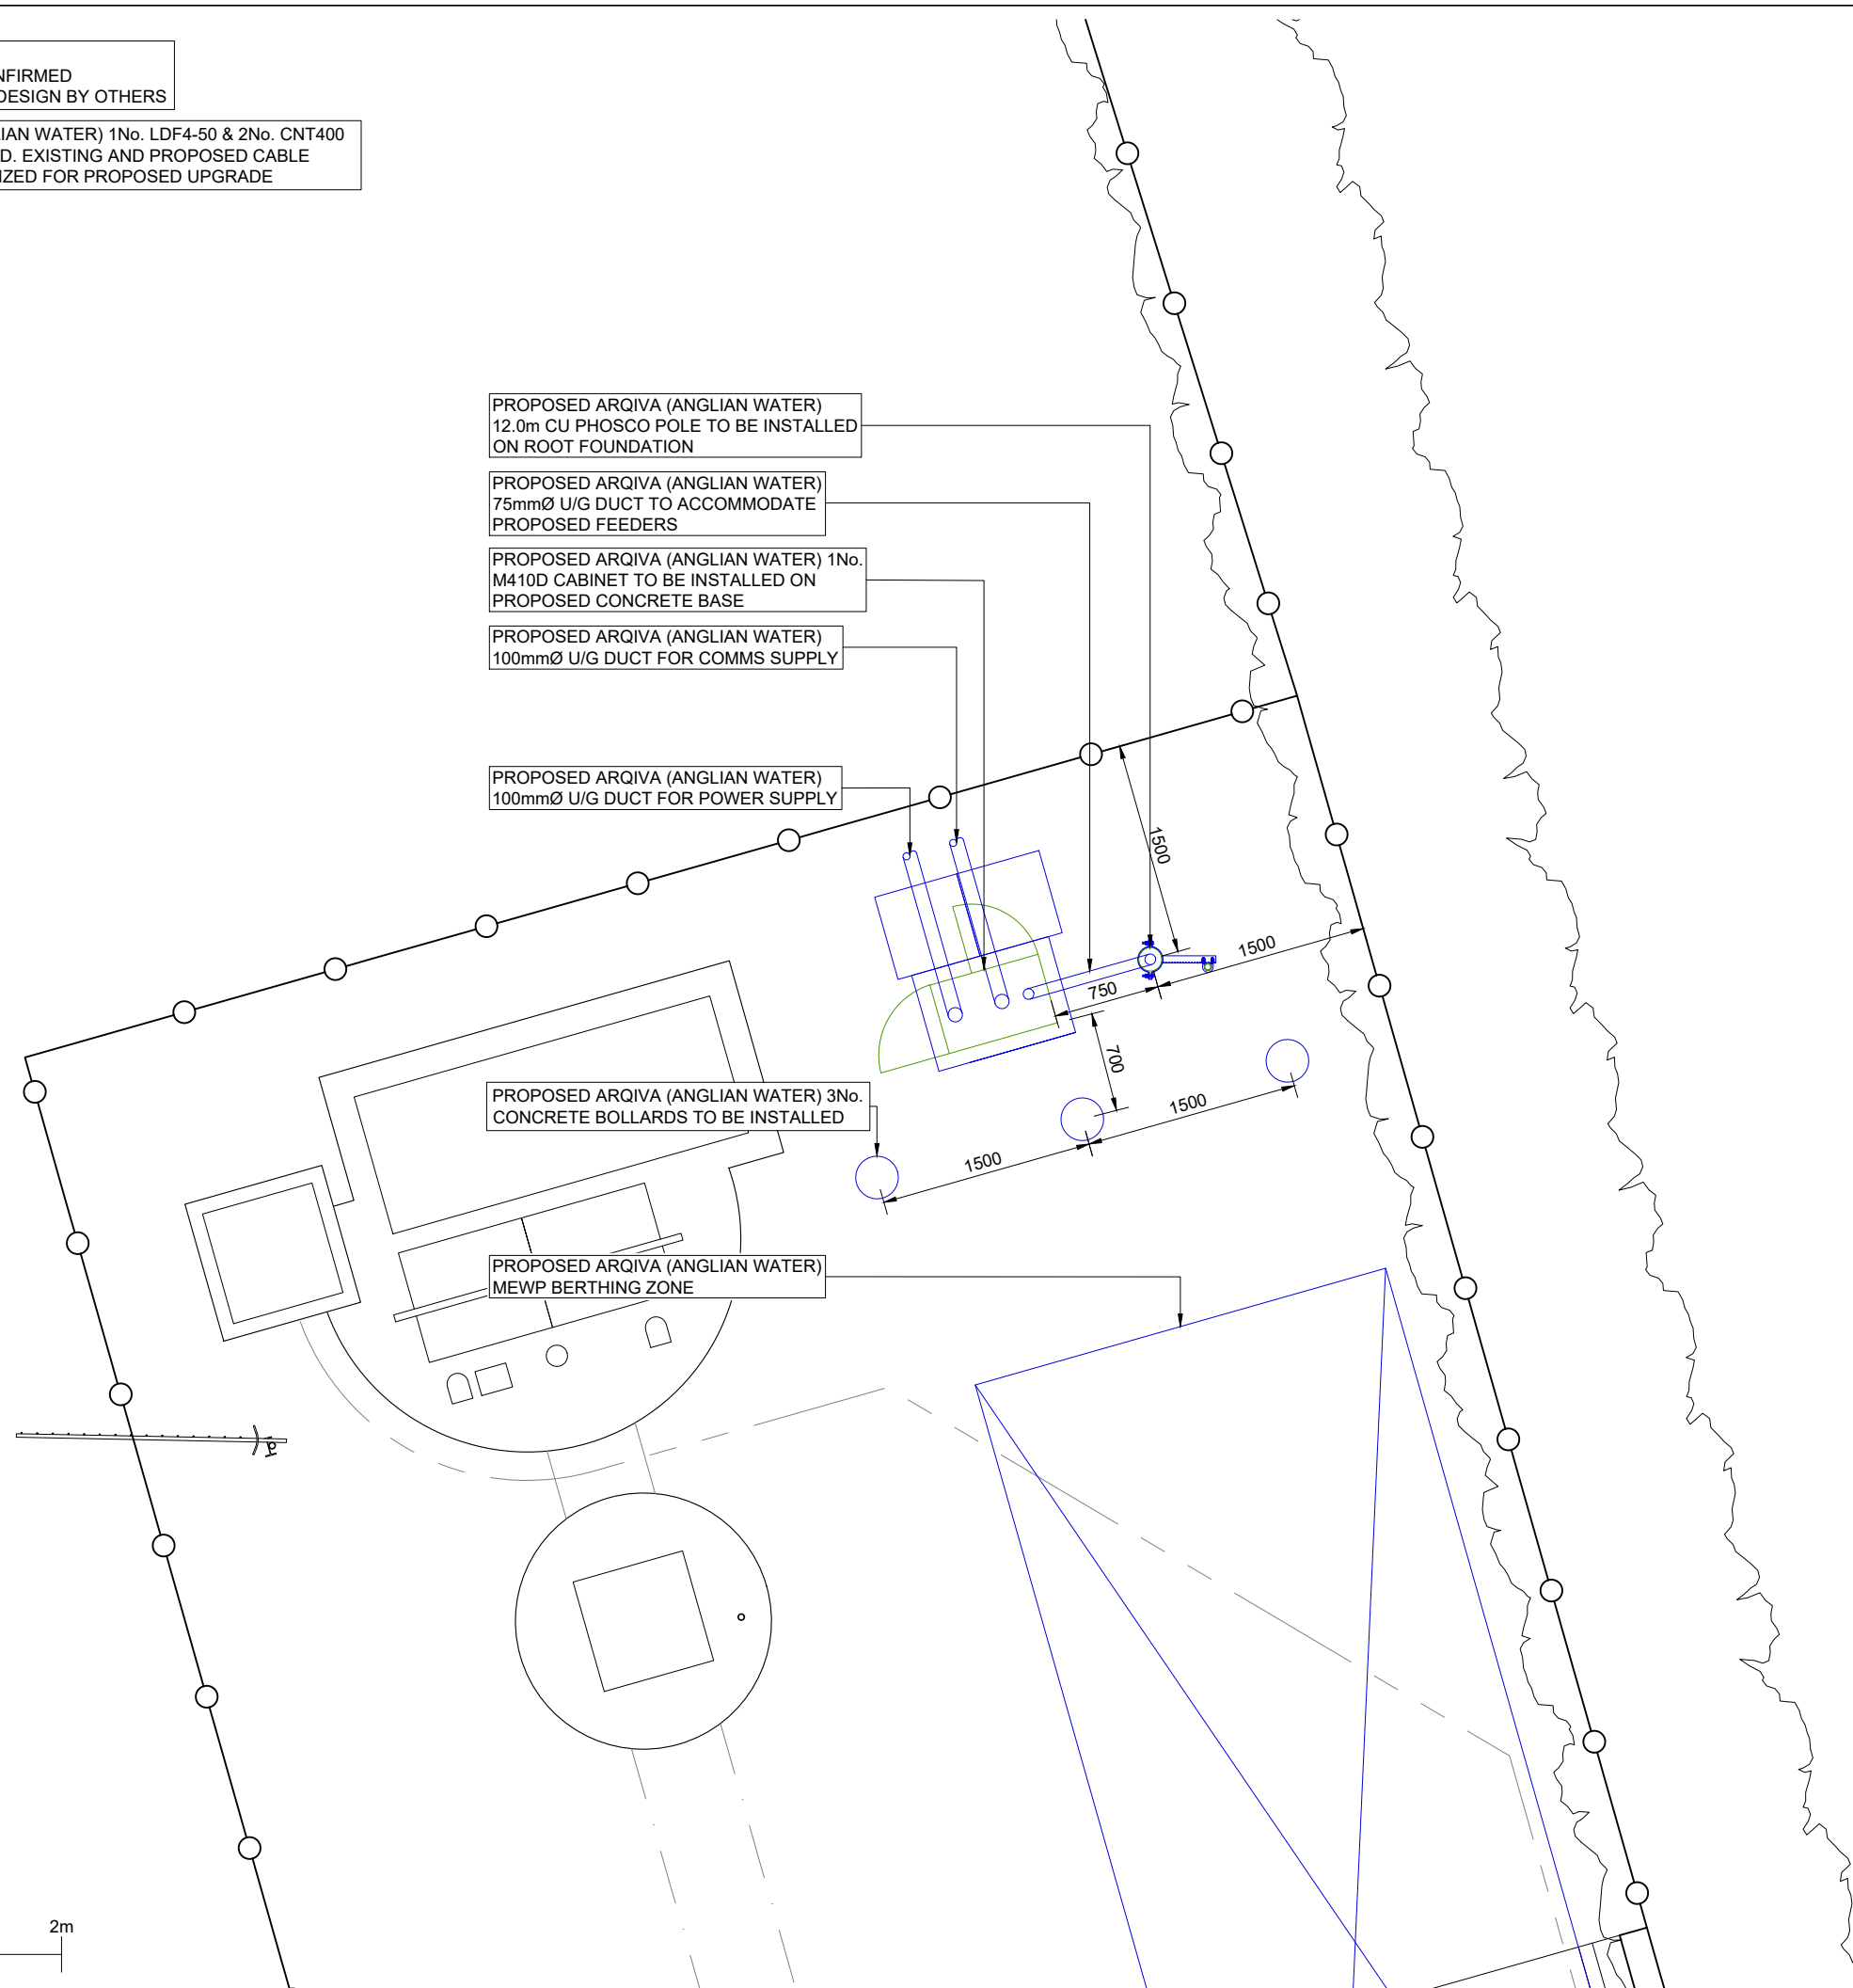

PROJECT: ANW\_DN130

PROJECT:			
PROJECT:			
PROJECT:			
2	PROJECT: 12263977 PLANNING	23/07/25	HFC HFC
1	PROJECT: 12263977 SITE RECORD	15/07/25	KML DH
ISS	REVISION	DATE	DRN APP



Crawley Court, Winchester, Hampshire, SO21 2QA  
cad.services@arqiva.com

SITE No. 325124

SAXBY BRIDGE LANE SP  
BRIDGE LANE  
SAXBY  
BRIGG  
LINCOLNSHIRE  
DN20 0QQ

NGR SE 98816 16955

OS GRID 498816 416955

TITLE  
EQUIPMENT PLAN  
PROPOSED  
ARQIVA (ANGLIAN WATER)

SCALE 1:50

DRAWN KML 14/07/25

APPROVED HFC 23/07/25

DRAWING No. SHEET 1 OF 1 REV.

325124-01-101-MD002 2

