


0 1 2 3 4 5 metres

NOTES

THIS DRAWING IS FOR BUILDING REGS. & PLANNING PURPOSES ONLY
ALL DIMENSIONS & DETAILS TO BE CHECKED ON SITE PRIOR TO
COMMENCEMENT OF WORKS ON SITE
THIS DRAWING IS THE COPYRIGHT OF SHEPHERD TECHNICAL SERVICES
THIS DRAWING IS TO BE READ IN CONJUNCTION WITH THE
FOLLOWING DRG. NO.
C1234/A1/101 EXISTING PLAN
C1234/A1/102 EXISTING ELEVATIONS
C1234/A1/103 PROPOSED PLAN
C1234/A1/104 PROPOSED ELEVATIONS
C1234/A1/105 LOCATION & BLOCK PLANS

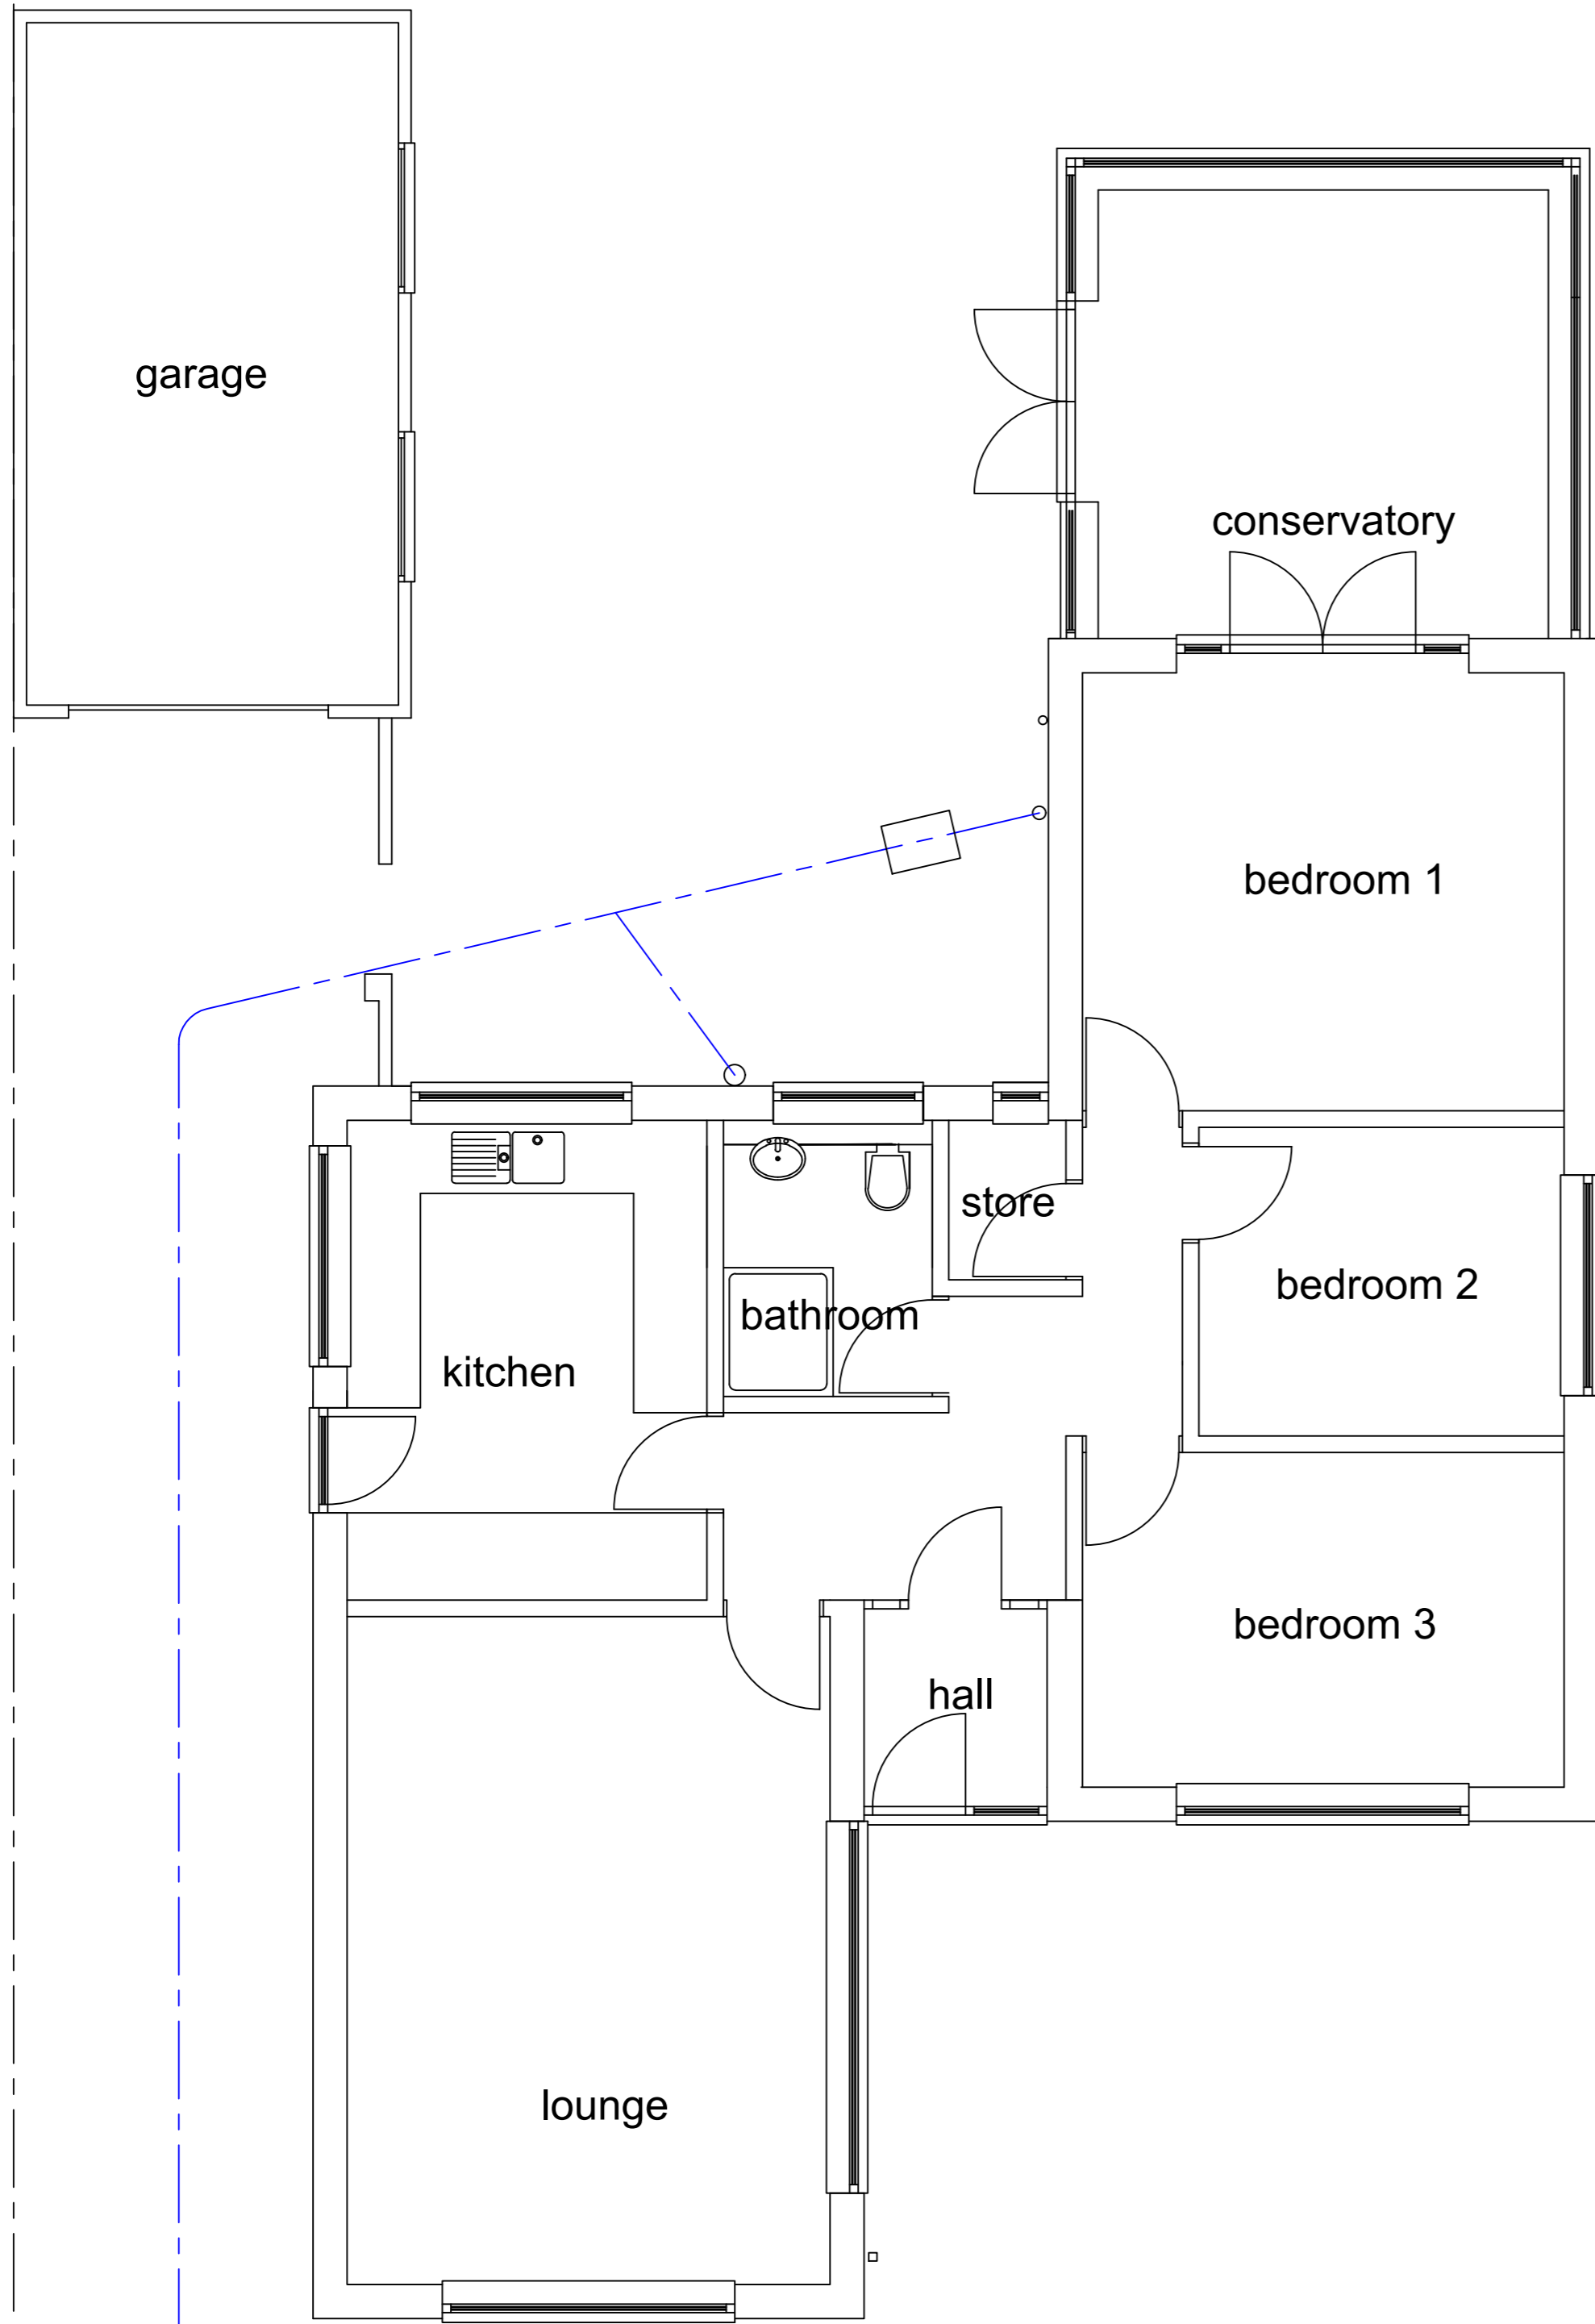

A 23.09.25 Issued for Planning Purposes

Rev Date Description

Issued for : PLANNING.

Client-Scheme

Mr. S. Deardon
PROPOSED EXTENSIONS TO FORM NEW
PENDANT RELATIVE UNIT & NEW
BEDROOM AT 9 WINDSOR CRES BOTTESFORD
SCUNTHORPE NORTH Lincs

Drawing Title

Existing Plan

Shepherd Technical Services
2 Church Lane
Scunthorpe
North Lincolnshire
DN15 7AE
Tel : 01724 330769
Mob : 07988 215614

SHEPHERD TECHNICAL SERVICES
Architectural, Civil & Structural Design Consultants

Date SEPT 25
Scale 1/50@A1 1/100@A3
Drawn DS

Checked

Drawing No.
C1234/ A1 / 101 rev A