



1 Front - Proposed  
1 : 100

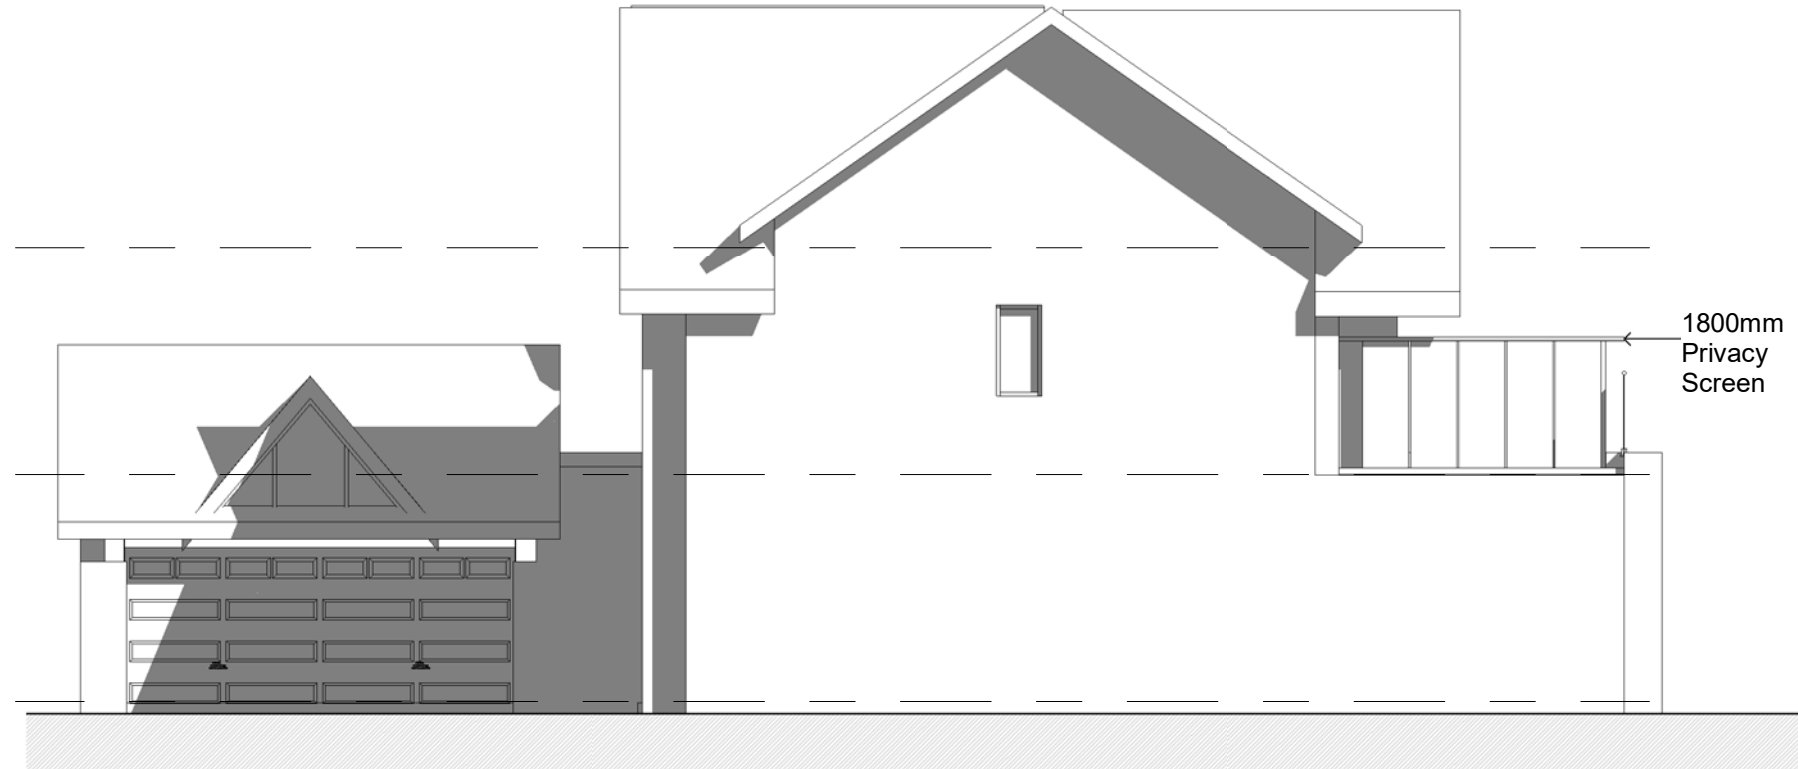

2 Left Side - Proposed  
1 : 100

## PLOT 2

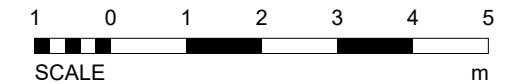

- Status
- FEASIBILITY
  - PLANNING APPROVAL
  - BUILDING REGULATIONS
  - TENDER
  - CONSTRUCTION

Project Land at Kind Edward St, Bolton  
DN9 1QN

Client Grosvenor House Builders Ltd

Drawing title Proposed Front & Left Side Elevations

Project No	Drawing No	Rev No	Scale	Date
236	004		1 : 100	05-25

**MUNSHI+**  
**PARTNERS**  
ARCHITECTURE & PROPERTIES

No 3 Caxton Road, Fulwood, PR2 9ZZ.  
Tel- 01772 342570  
Email- info@munshinandpartners.com

Rev A- Removal of stone to rear of property and removal of chimneys