

This drawing & design is the copyright of Munshi+Partners and may not be reproduced in any way without prior written consent.


Any discrepancies on this drawing between drawings area to be reported to this office.

Unless specifically specified these drawings are not to be used for construction purposes or placing of any orders.

Do not scale from this drawing.




1 Rear- Proposed  
1 : 100

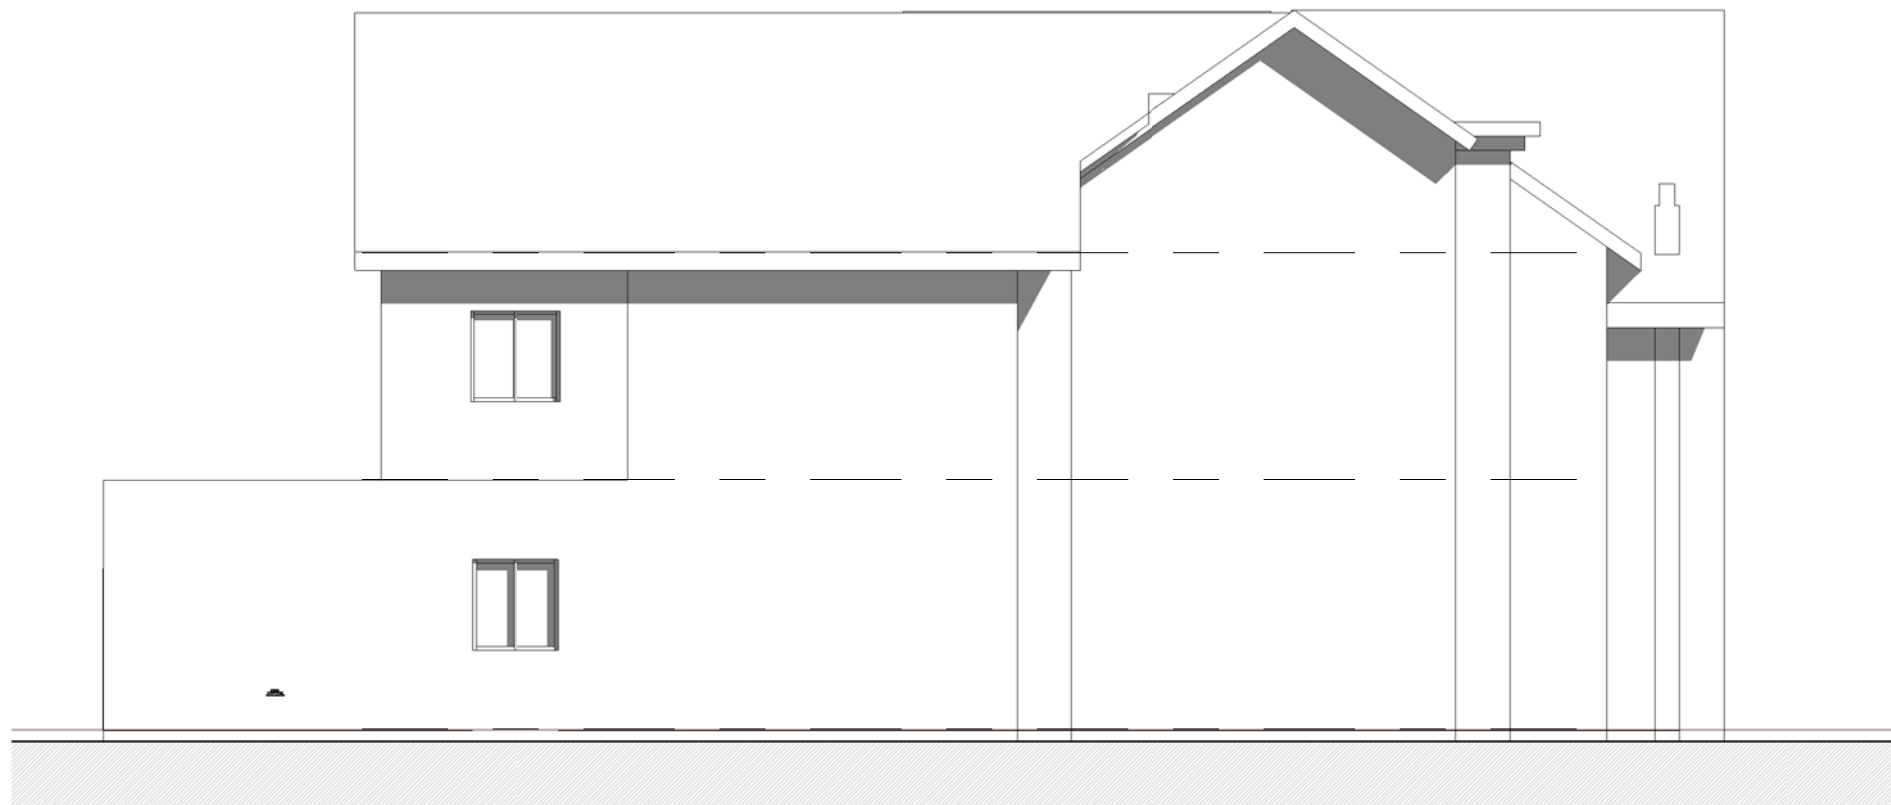

2 Proposed- Right Side  
1 : 100

## PLOT 4

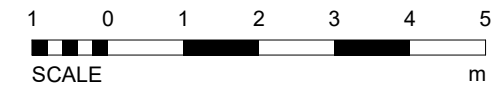

SCALE  
1: 100 m

Status  FEASIBILITY  
 PLANNING APPROVAL  
BUILDING REGULATIONS  
 TENDER  
 CONSTRUCTION

Project Land at King Edward St, Bellon  
DN9 1QN

Client Grosvenor House Builders Ltd

Drawing title Proposed Rear & Right Side Elevations

Project No	Drawing No	Rev No	Scale	Date
236	006		1 : 100	05-25

**MUNSHI+**  
**PARTNERS**  
ARCHITECTURE & PROPERTIES

Rev A- Removal of Chimneys

No 3 Caxton Rd, Fulwood, Preston, PR2 9ZZ.  
Tel- 01772 342570  
Email- info@munshinandpartners.com