
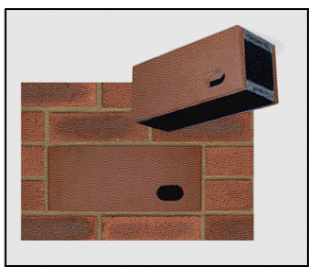
 Bird box. Small hole type.
5 no.



 Ibstock bat box
Installed at high level.
7 no.



 Hedgehog highway.



 Ibstock swift box.
installed at high level.
7 no.

C	UPDATED.	MdS	03.12.25
B	UPDATED.	MdS	26.11.25
A	UPDATED.	MdS	07.08.25

Rev: Details: Drawn by: Date Approved:

KEIGAR HOMES LTD
 KEIGAR LODGE
 CANBERRA VIEW
 BARTON-UPON-HUMBER
 NORTH LINCOLNSHIRE
 DN15 5GR
 Tel: 01652 631939 Fax: 01652 631938




Project Title:
**Residential Development
 land off FERRY ROAD
 BARROW UPON HUMBER**

Drawing Title:
ECOLOGY FEATURES

Drawn by:	MdS	Date:	27.06.25	Scale:	1/500@A2
Drawing No:	FR / 171 / 208	Revision:	C		

proposed location for a hibernacula
 reduce shading & plant area up in wetland appropriate planting to encourage mammal wildlife

Drain

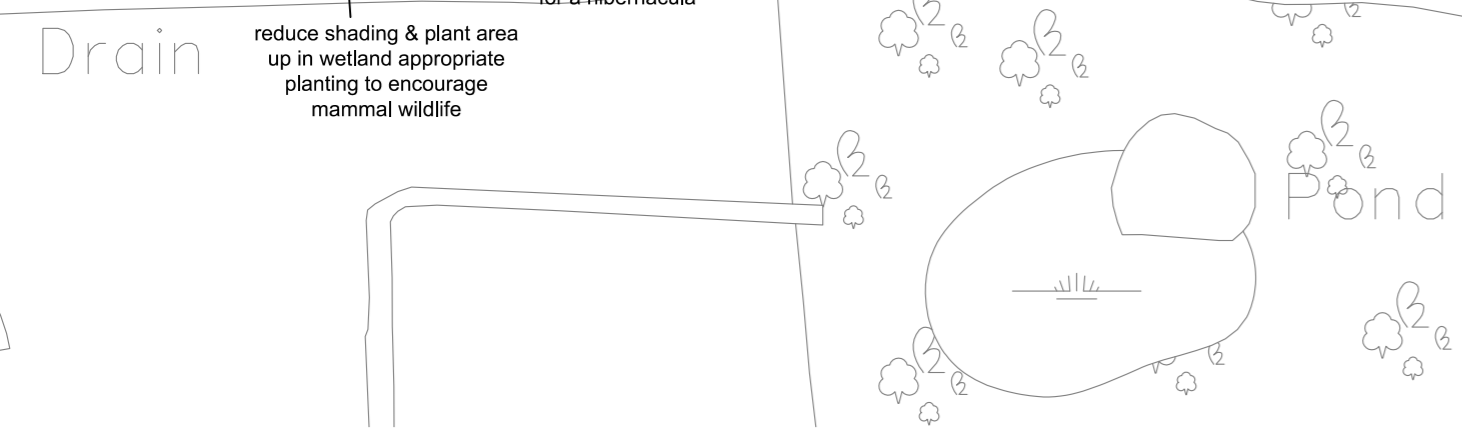

APPLEFIELDS