



| Rev | Description | Date |
|-----|-------------|----------|
| A | First Issue | 22.07.25 |

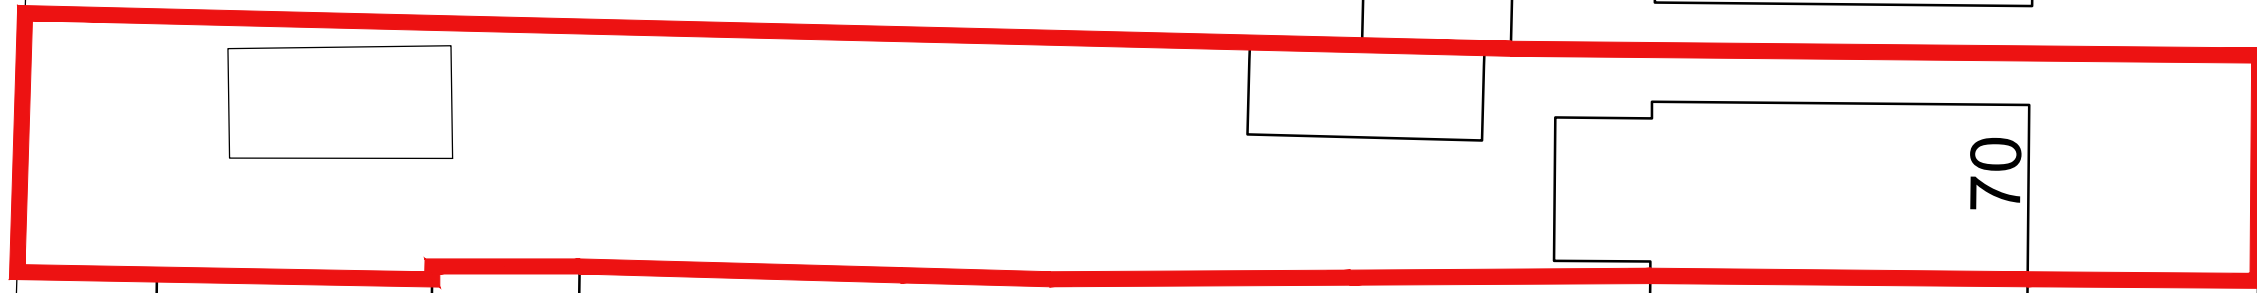

78

70

64

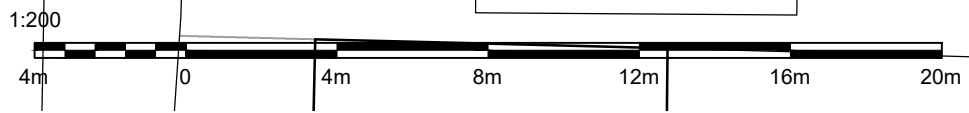

412 Design
E-mail: info@four12design.co.uk



Client
Mr Darrell Lowe

Project
70 Maltkiln Road, Barton Upon Humber, DN18 5JW

Drawing
Existing Block Plan

Scale
1:200 @A3

Drawn by
HB

Checked by

Drawing Number
FT-BUH-101

Revision
A

