



ALL DIMENSIONS & DETAILS GIVEN ON THIS DRAWING ARE TO BE CHECKED ON SITE BY THE CONTRACTOR PRIOR TO WORKS STARTING


ANY DISCREPANCIES TO BE NOTIFIED TO EARN DESIGN SERVICES LIMITED AS SOON AS POSSIBLE

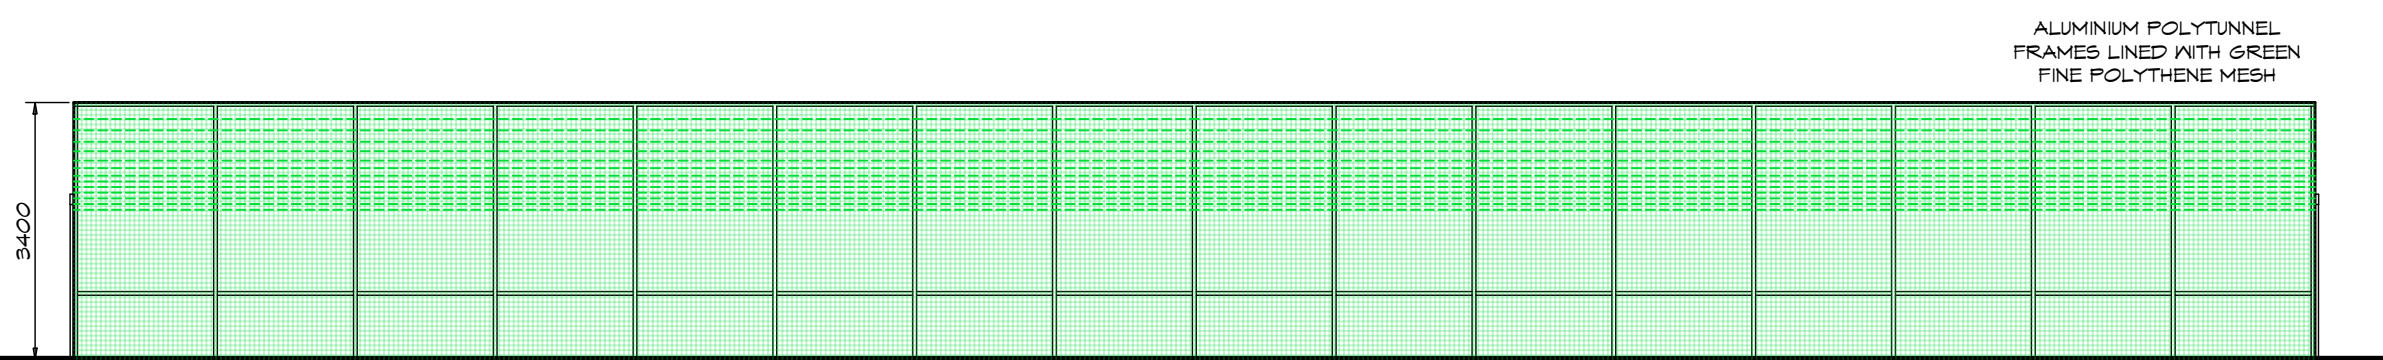


PROPOSED VIEW OF POLYTUNNEL 7 FROM THE NORTH

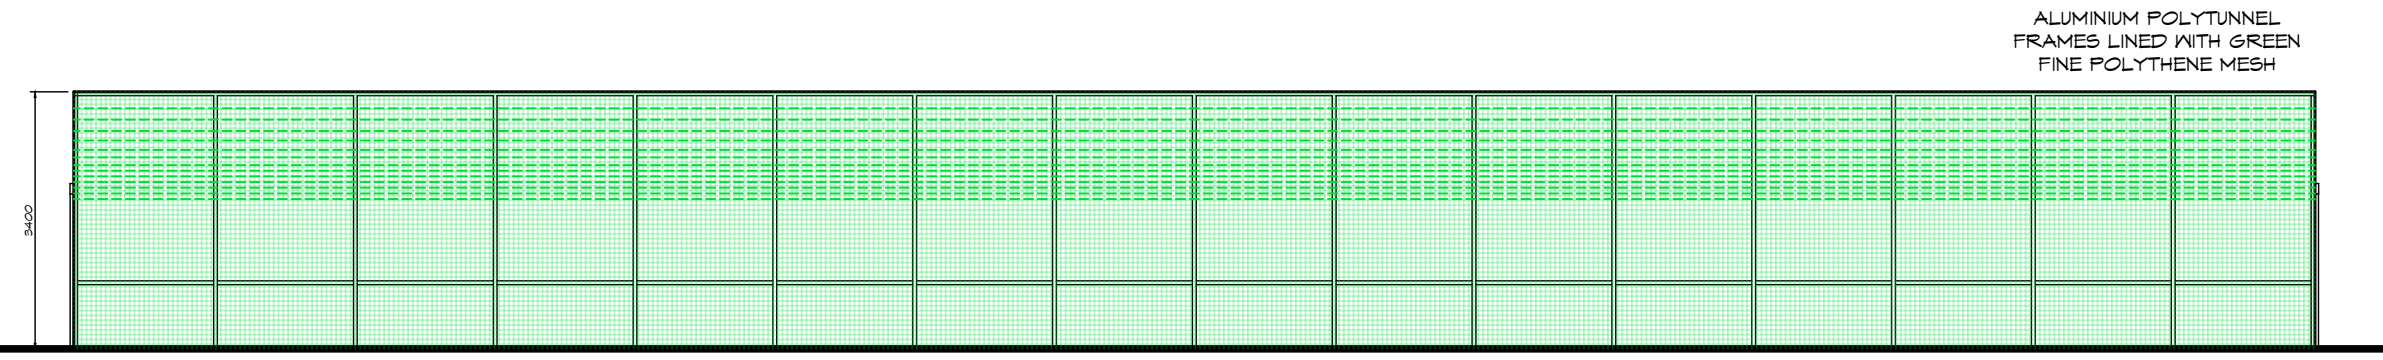


PROPOSED VIEW OF POLYTUNNEL 7 FROM THE SOUTH

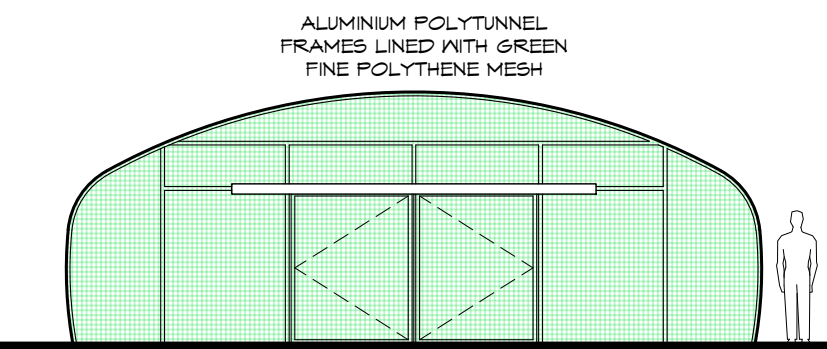


PROPOSED VIEW OF POLYTUNNEL 7 FROM THE EAST

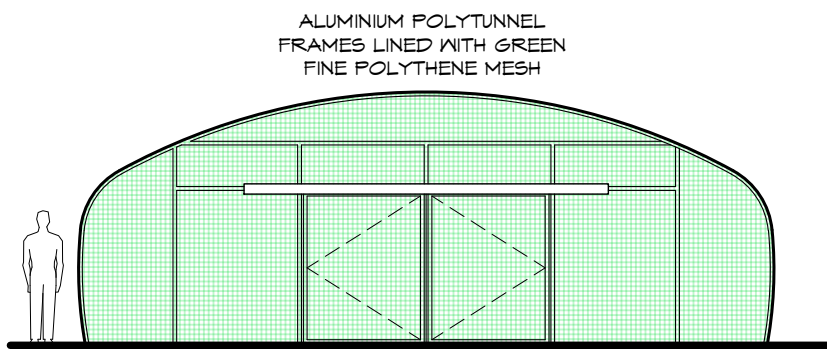


PROPOSED VIEW OF POLYTUNNEL 7 FROM THE WEST

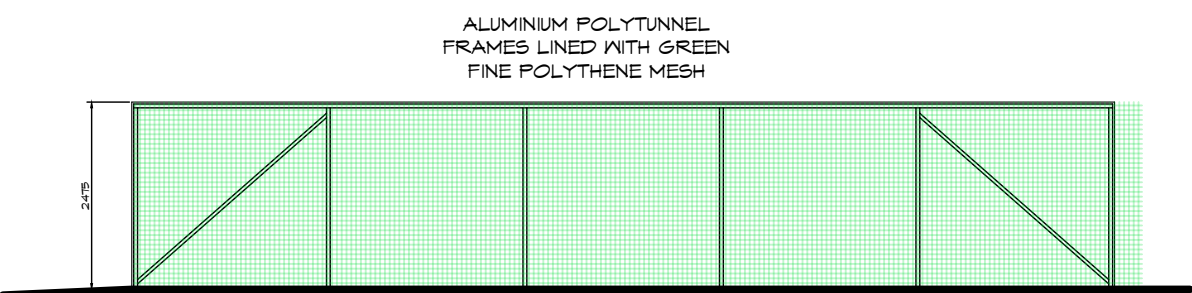

PROPOSED VIEW OF POLYTUNNEL 8 FROM THE NORTH & SOUTH

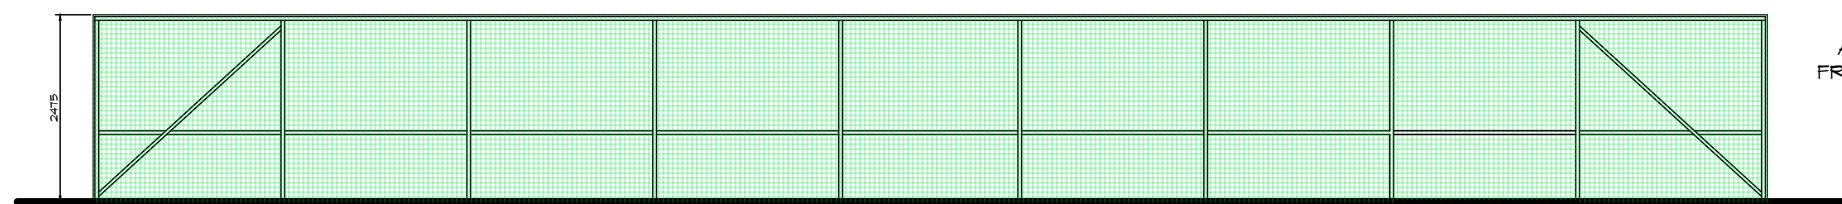

PROPOSED VIEW OF POLYTUNNEL 8 FROM THE EAST

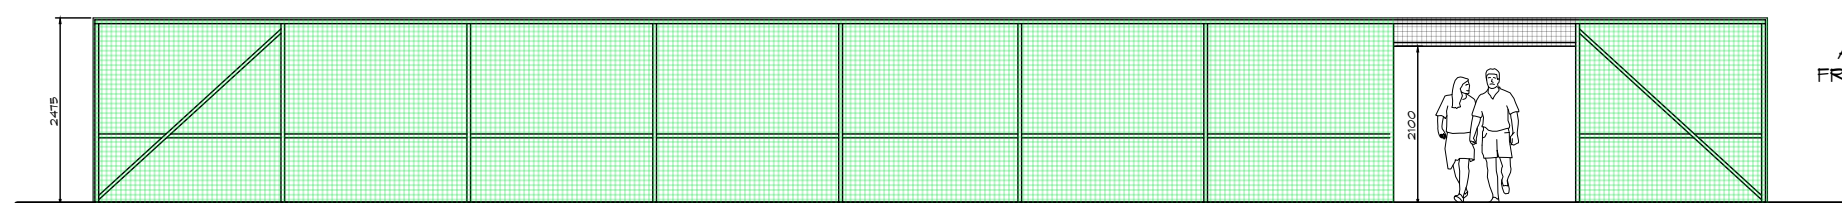

PROPOSED VIEW OF POLYTUNNEL 8 FROM THE WEST

PLANNING ISSUE

G		
F		
E		
D		
C		
B		
A	02/12/25	Mike Upton
	Date	Drawn
		Revision

EARN DESIGN SERVICES LIMITED
 'Glensarn'
 7 Schofield Close,
 Barrow upon Humber,
 North Lincolnshire.

This drawing is the property of Earn Design Services Ltd. and must not be copied or reproduced without the written consent of Earn Design Services Ltd. Tel: 07763 461 254 E-Mail: mike@earn-design.co.uk

CHANGE OF LAND USE TO INCLUDE PARKING, GROWING POLYTUNNEL (No.7) & COVERED AREA at DEEPDALE GARDEN CENTRE LTD WEST WOLD FARM DEEPDALE BARTON upon HUMBER DN18 6ED PROPOSED ELEVATIONS

Drawn: Mike Upton	Date: 10/10/25	Scale: 1:100 @ A3
Checked:	Drawing No. EDS477-03	Revision: A
Approved:		