

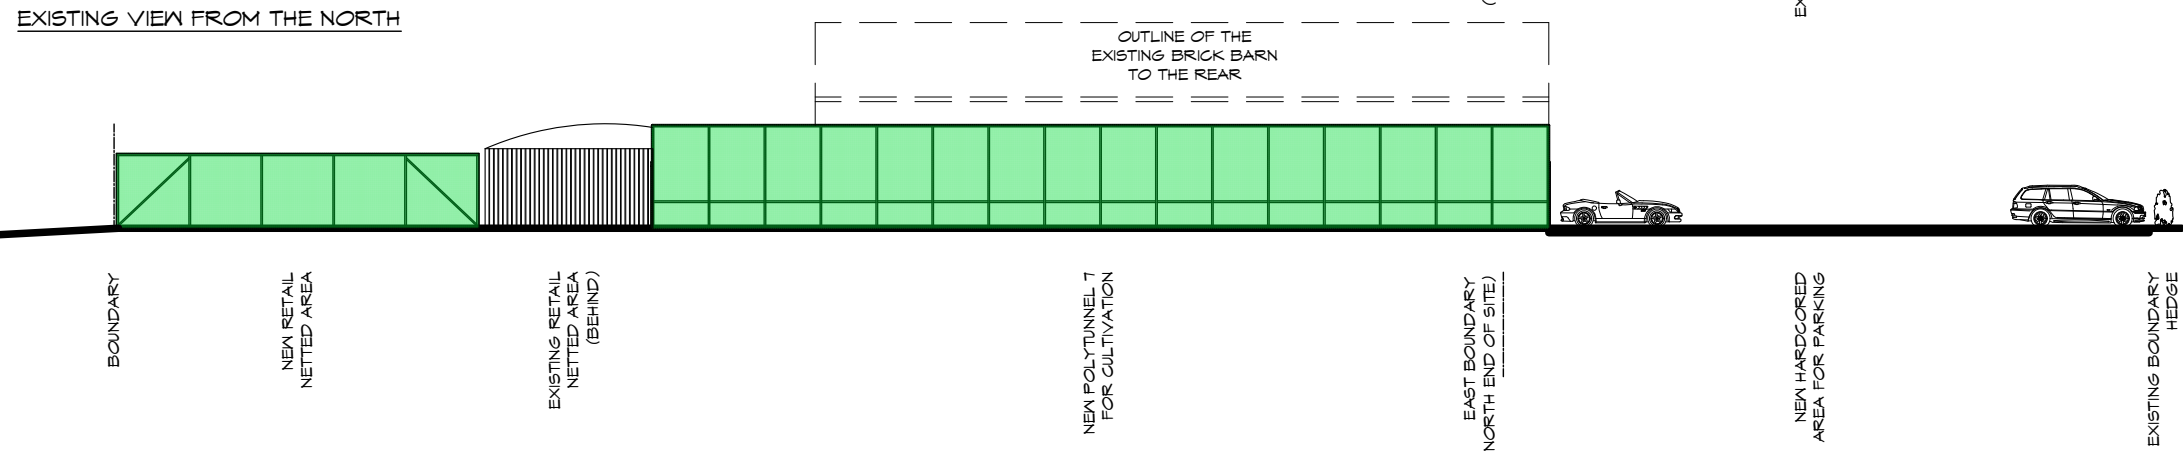


ALL DIMENSIONS & DETAILS GIVEN ON THIS DRAWING ARE TO BE CHECKED ON SITE BY THE CONTRACTOR PRIOR TO WORKS STARTING
ANY DISCREPANCIES TO BE NOTIFIED TO EARN DESIGN SERVICES LIMITED AS SOON AS POSSIBLE

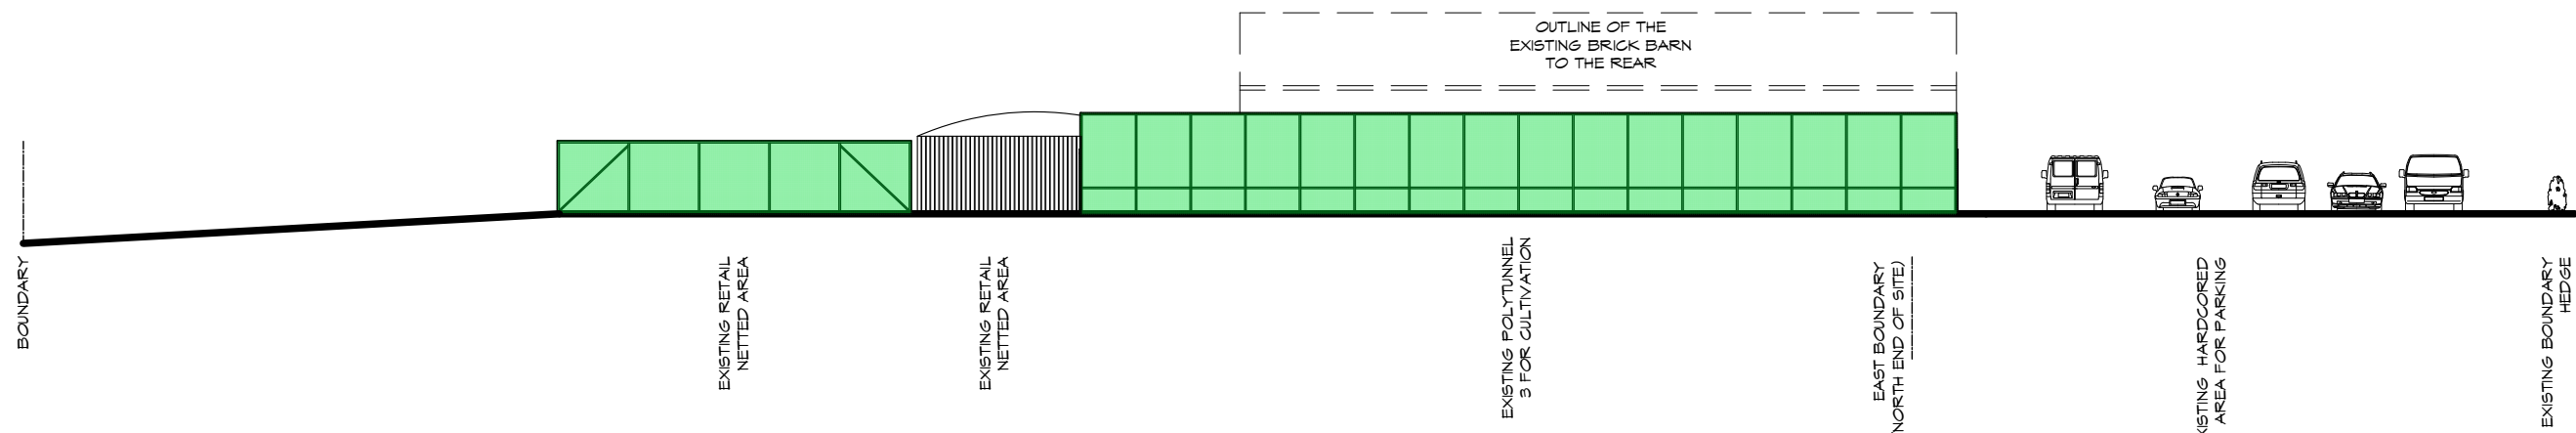

EXTENDED VIEW FROM THE WEST

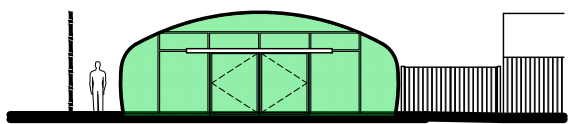

EXISTING VIEW FROM THE WEST

PLANNING ISSUE

G		
F		
E		
D		
C		
B	08/12/25	Mike Upton ADJUSTED TO BIODIVERSITY REPORT PLANNING ISSUE
A	10/10/25	Mike Upton PRE-PLANNING ISSUE
Date	Drawn	Revision

EARN DESIGN SERVICES LIMITED
 'Glennam'
 7 Schofield Close,
 Barrow upon Humber,
 North Lincolnshire.

This drawing is the property of Earn Design Services Ltd. Tel: 07760 461 254 and must not be copied or reproduced either in whole or in part without written permission. © E-Mail: mike@earn-design.co.uk

CHANGE OF LAND USE TO INCLUDE PARKING, GROWING POLYTUNNEL (No.7) & COVERED AREA at DEEPPDALE GARDEN CENTRE LTD WEST WOLD FARM DEEPPDALE BARTON UPON HUMBER DN18 6ED VIEWS OF PROPOSAL FROM NORTH & WEST

Drawn: Mike Upton	Date: 10/10/25	Scale: 1:250 @ A3
Checked:	Drawing No. EDS477-04	Revision: B
Approved:		