




Rev	Date	Description	By	CHK

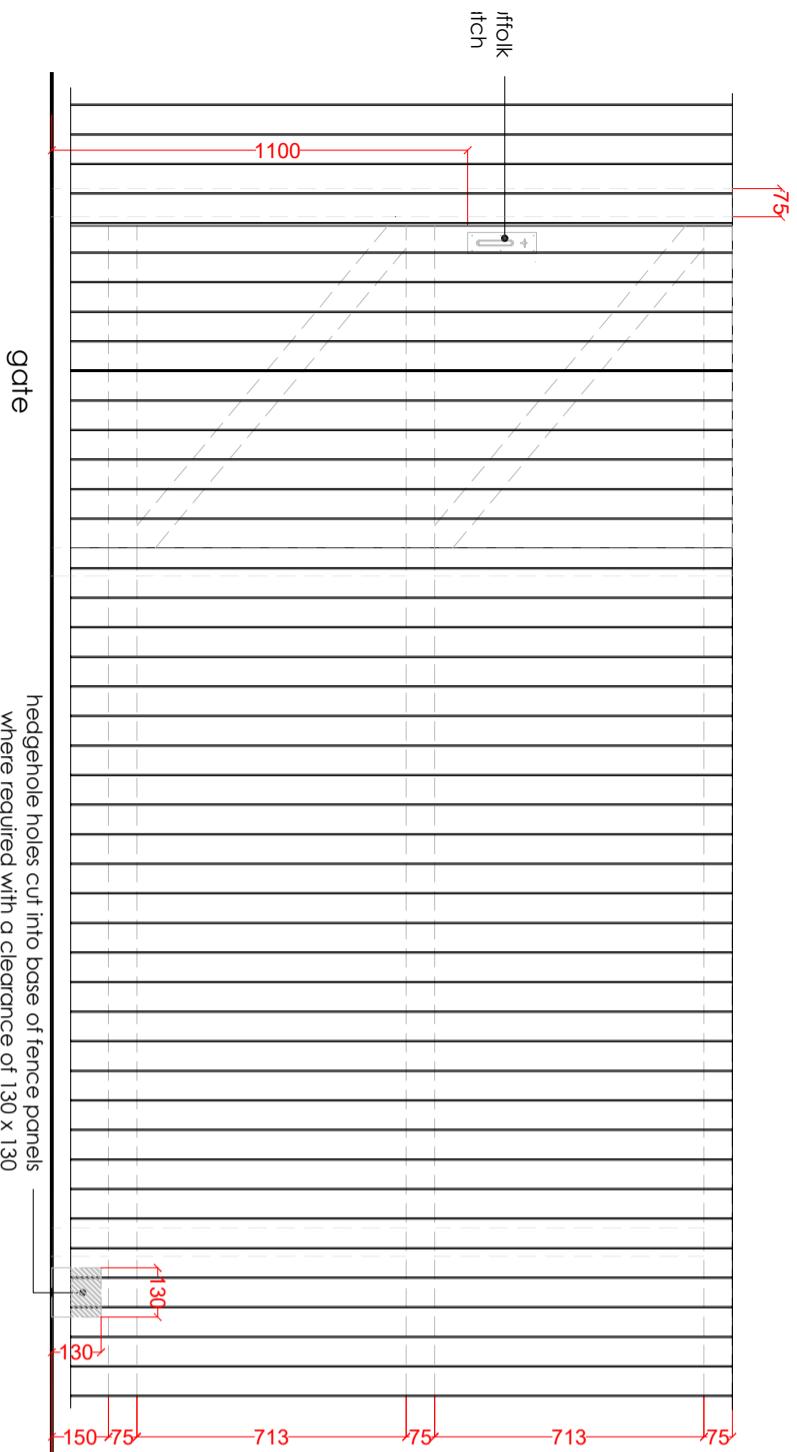

Elevation
Scale 1:20

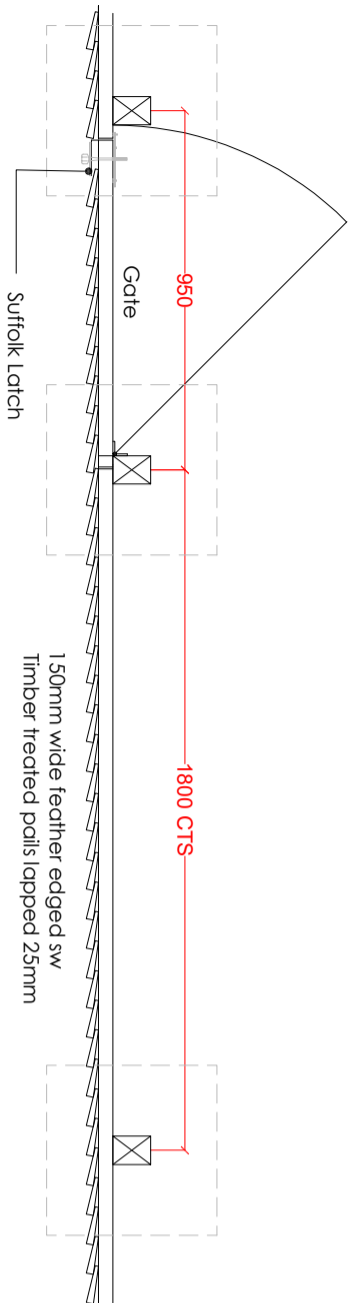


Plan
Scale 1:20

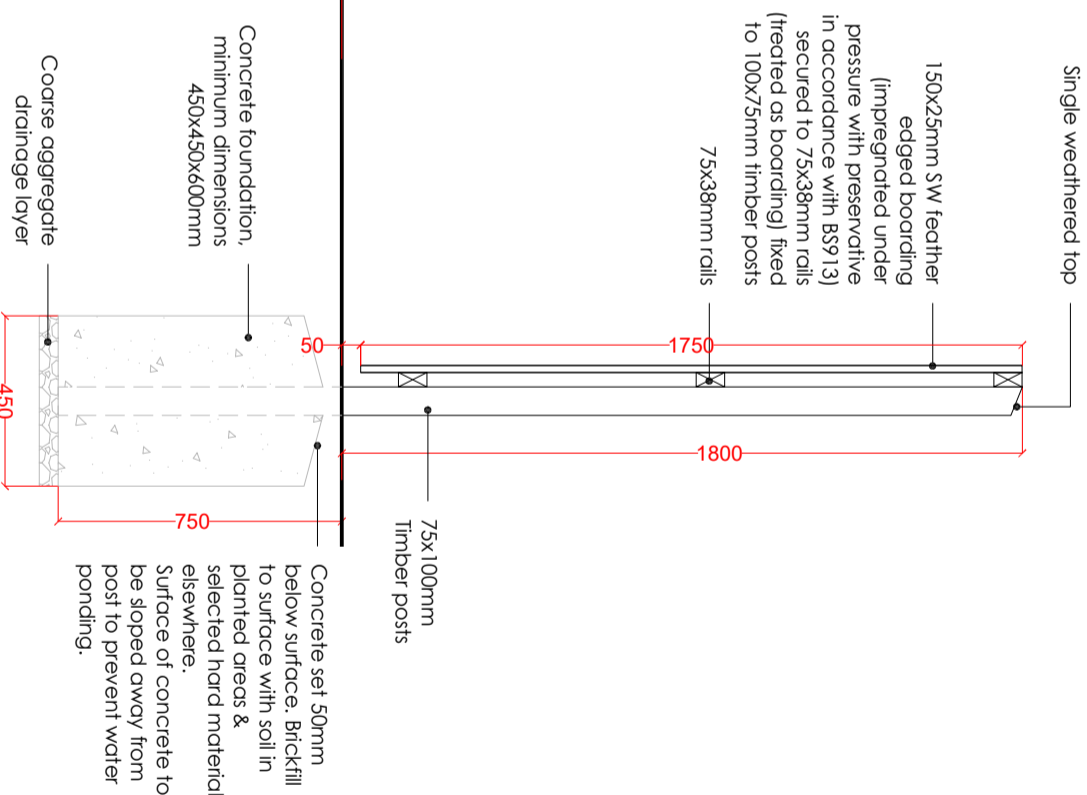


Refer to engineers details for size of foundations to suit soil conditions.

Section
Scale 1:20

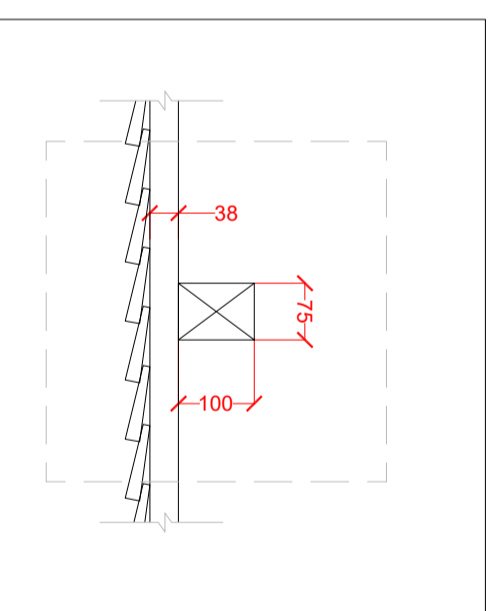

Detail
Scale 1:10

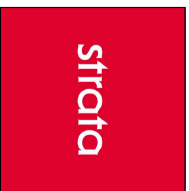

scale: AS STATED @ A3 drawn by: CW date: JUL 24

Project: STRATA STANDARD DETAILS

Drawing Name: 1.8M FEATHER EDGE FENCE Revision

Drawing Number: SD10.EX.20

Planning Ref:

Drawing Status: FOR CONSTRUCTION