


BARROW ROAD | SECTIONS


All work to be carried out in accordance with the requirements of the Building Regulations, Water Authority and the Construction (Design and Management) Regulations currently in force. Do not scale from this drawing. Architect to be notified of any discrepancies. Verify relevant dimensions on site before commencing work or preparing shop drawings. This drawing is copyright.

Rev	Date	Description	By	Checked
A	-	-	-	-


SECTION A - A @ 1:100

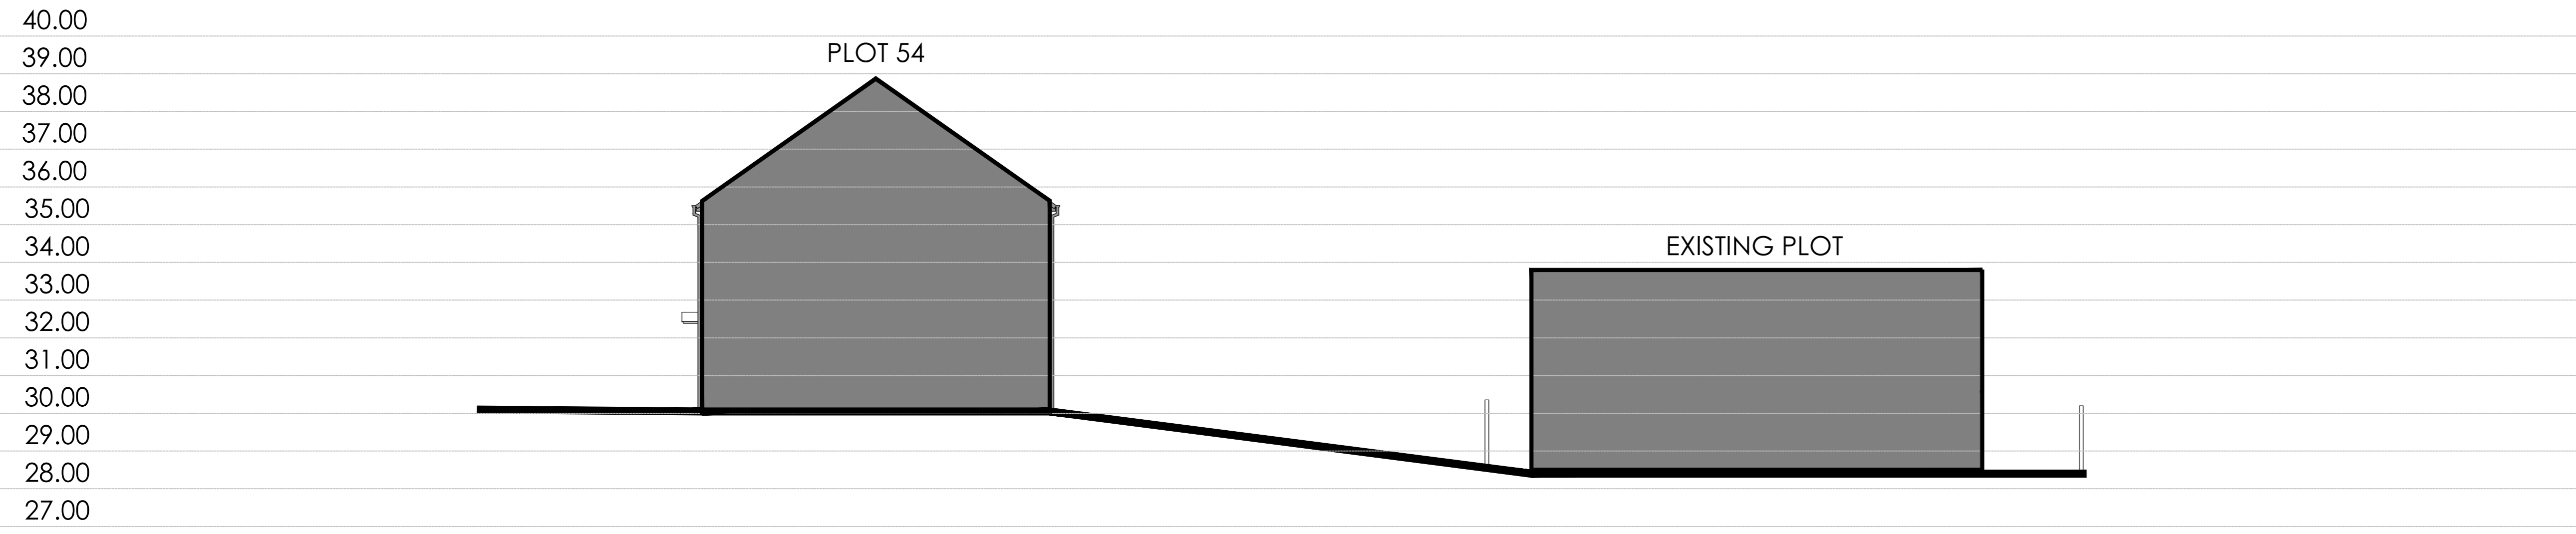


SECTION B - B @ 1:100

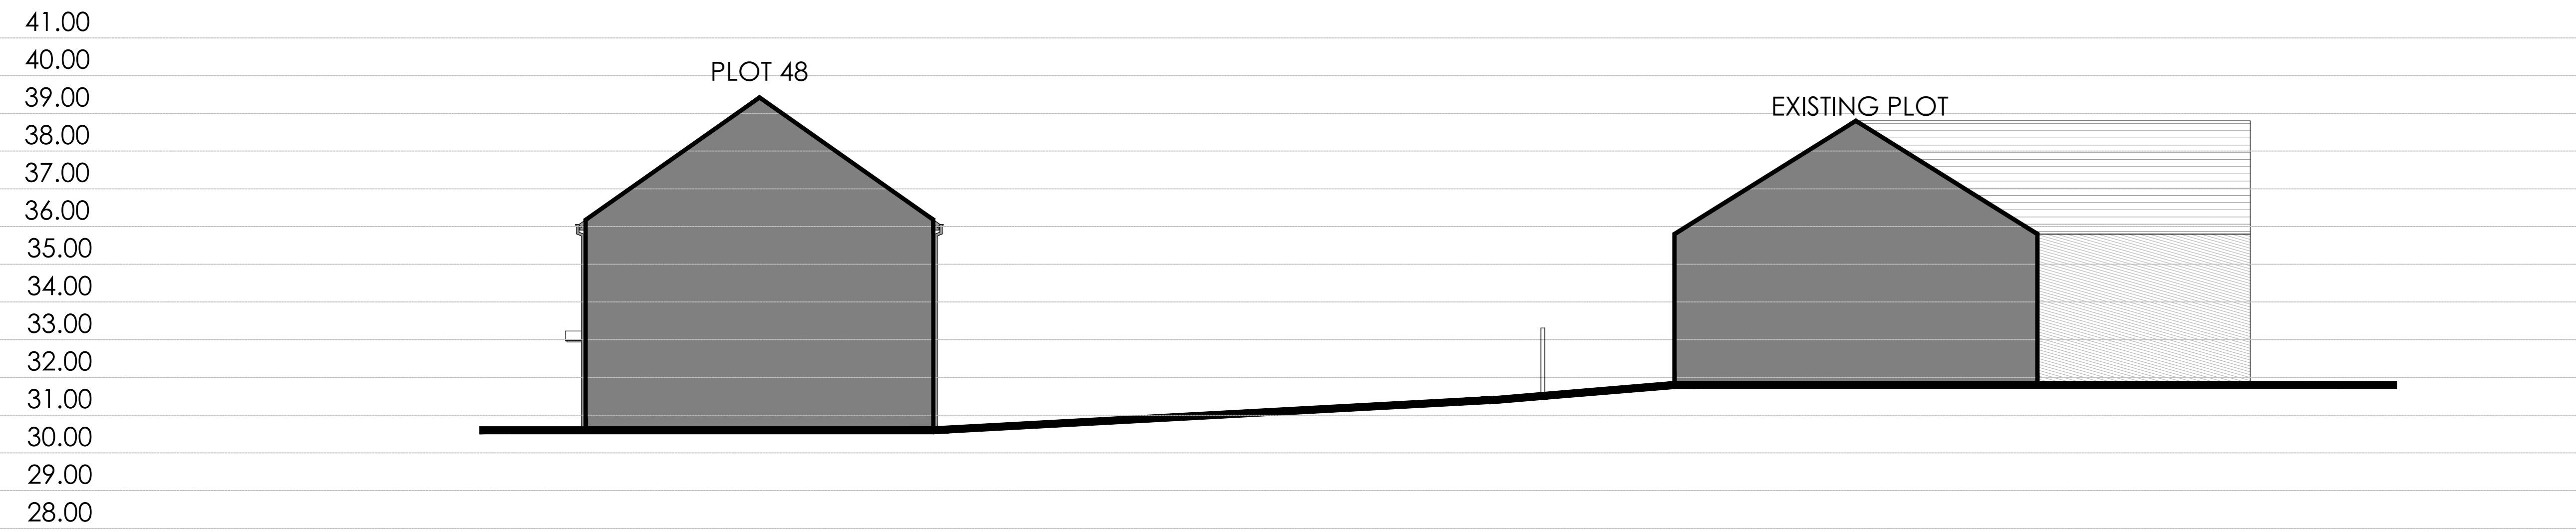



SECTION C - C @ 1:100

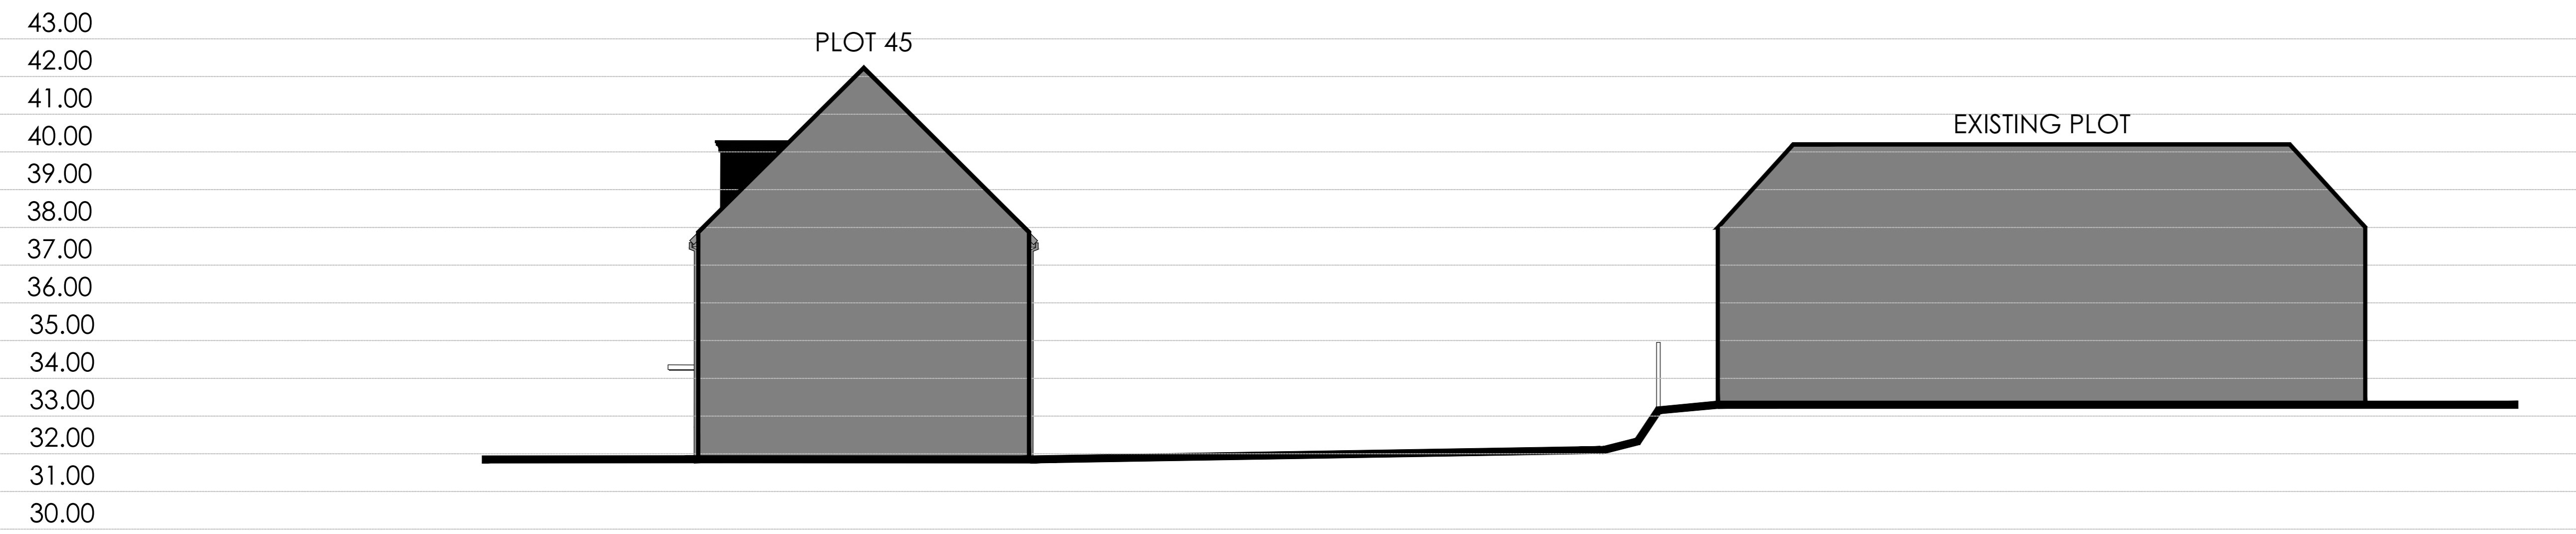

SECTION D - D @ 1:100

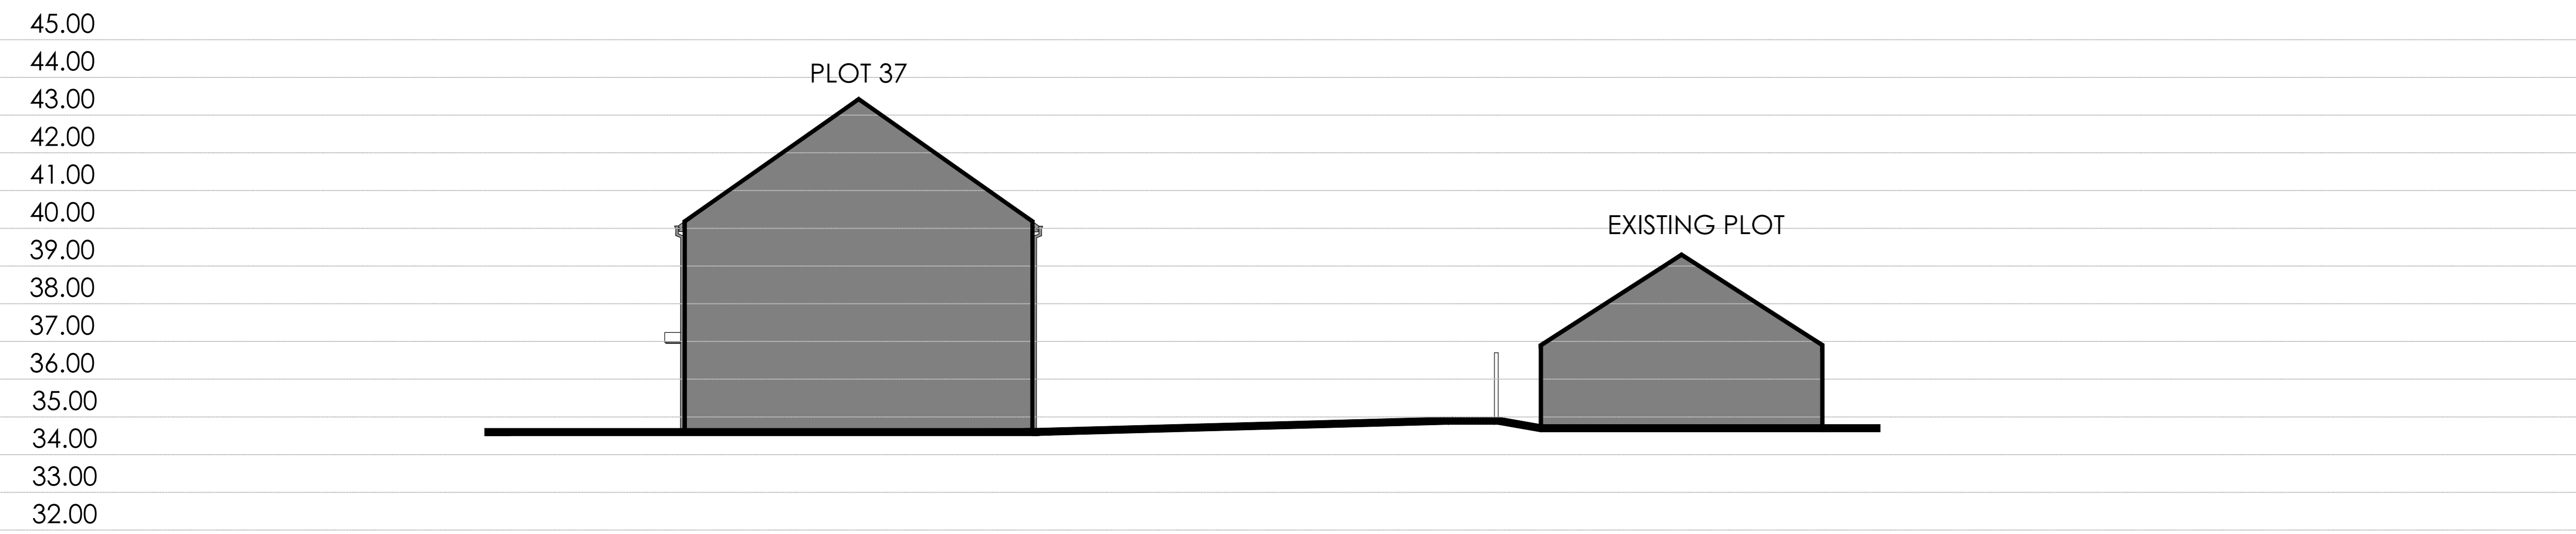

SITE LAYOUT @ 1:1000

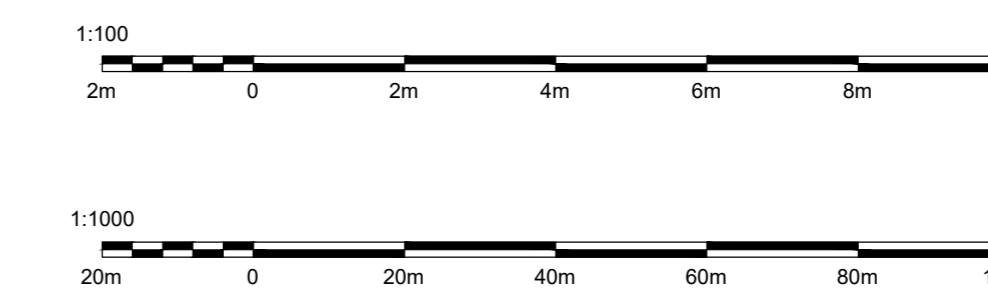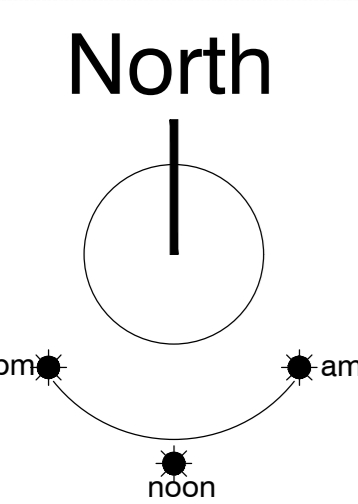

strata homes limited | quay point | lakeside | doncaster | DN4 5PL
t: 01302 308508 | www.strata.co.uk

scale: @ A0 | drawn by: GF | date: 24.08.23

Project: Barrow Road, Barton Upon Humber DN18 6DB

Drawing: Sections

Planning Ref: N/A

Drawing Number: 2-CL3-SEGB-BR-08 | Revision: -