



SITE LOCATION



1:50k

SITE LOCATION
(Scale 1:50000)

Ordnance Survey map extract based upon Landranger map series with the permission of the controller of His Majesty's Stationery Office Licence No. 100022432 Crown copyright.

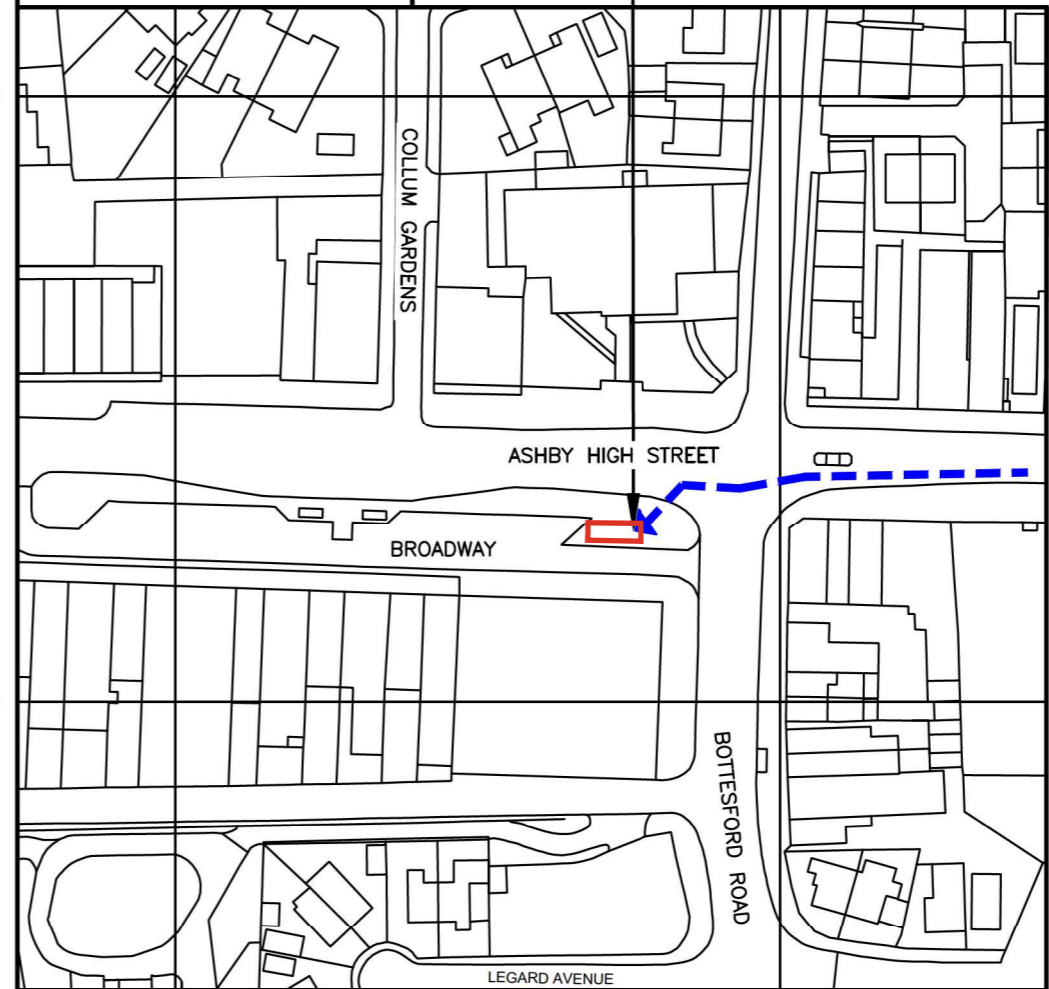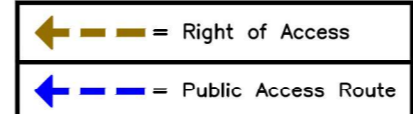

DETAILED SITE LOCATION

(Scale 1:1250)

Based upon Ordnance Survey map extract with the permission of the Controller of His Majesty's Stationery Office. Crown copyright. Licence No. 100022432



1:1250



SITE PHOTOGRAPH

ALL DIMENSIONS ARE IN mm UNLESS NOTED OTHERWISE

N.G.R E: 489676 N: 408631

DIRECTIONS TO SITE:
Head north on A15, At Broughton Interchange, take the 2nd exit and stay on A15, At the roundabout, take the 1st exit onto Mortal Ash Hill/A18, At the roundabout, take the 1st exit and stay on Mortal Ash Hill/A18, At the roundabout, take the 2nd exit onto Queensway/A18, Turn left onto Grange Ln S/B1501, Turn right onto Ashby High St/B1450, Go through 3 roundabouts, Destination will be on the left.

B	RELOCATION OF PROPOSED POLE	UI	UI	19.12.25
A	PLANNING ISSUE	ULC	ULC	20.07.25
REV	MODIFICATION	BY	CH	DATE

Cell Name		Opt.	
BROADWAY #1 SW		-	
Cell ID No			
CSID	-	VF	TEF
309361	-	N/A	025421
Project No.	-	TM Cell ID	-
30936100	-	-	-
Site Address / Contact Details			
POUNDLAND, 2BROADWAY LINCOLN GARDENS SCUNTHORPE NORTH LINCOLNSHIRE DN16 2SN			
Drawing Title: SITE LOCATION MAPS			
Purpose of issue: PLANNING			Dwg Rev:
Drawing Number: 100			B
Surveyed By: ULC		Original Sheet Size: A3	Pack Issue:
Drawn: ULC	Date: 20.07.2025	Checked: ULC	Date: 20.07.2025
		D	